


This drawing is COPYRIGHT. It must not be reproduced or disclosed to third parties without our prior permission. Do not fixate this drawing, or, interrogate and use electronic information.

Any discrepancies should be reported immediately.

Any surveyed information incorporated within this drawing cannot be guaranteed as accurate unless confirmed by a fixed dimension. All dimensions are in millimetres unless noted otherwise.

Note:
 All rooflights are to be anthracite aluminium.
 All windows and doors are to be sourced from Keylite Roof Windows Ltd.
<https://www.keylitteroofwindows.com/shop/centre-pivot-03-660x1180mm/>

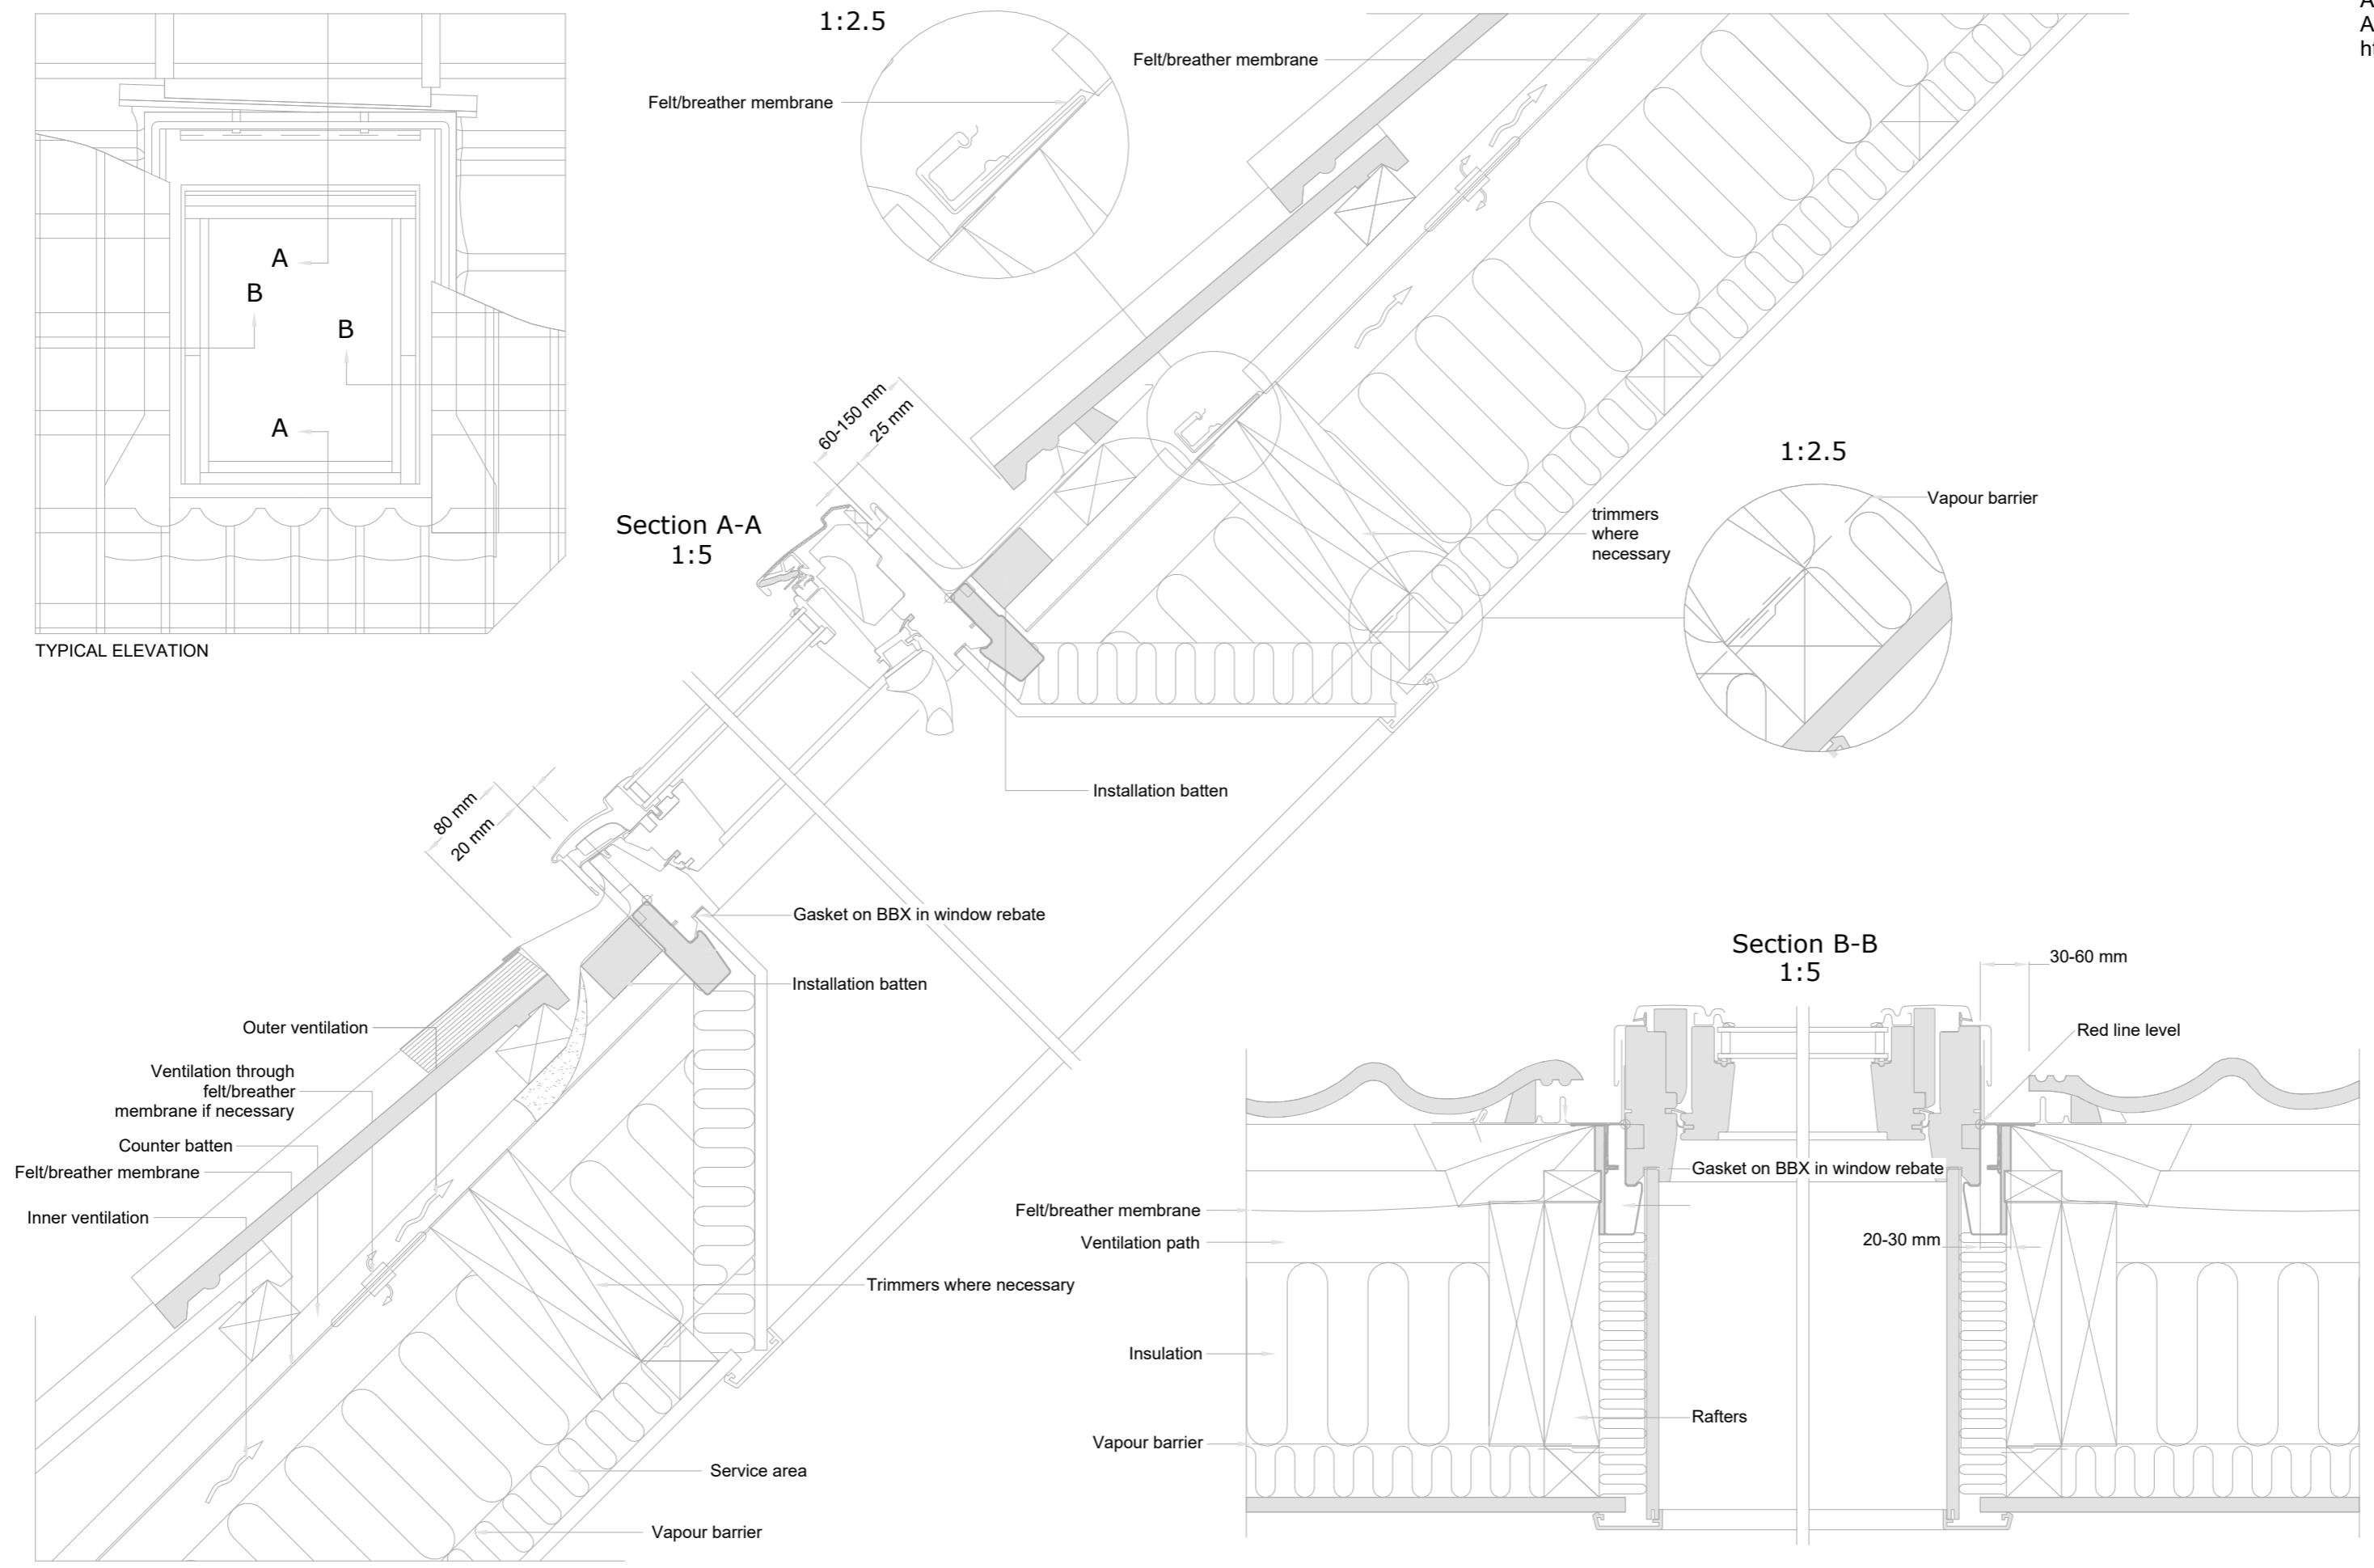

Head Office
 29 Broad Street
 Newtown
 Powys
 SY16 6JY
 Tel: 01291 251031
 www.hughesarchitects.co.uk

Project :- New Annex at Pen Y Bont, Cemmaes Road, Machynlleth, Powys SY20 8JY			
Drawing Status :- Stage 3a - DOC		Drawing Title :- Condition 7 - Rooflight Details	
Scale :- 1 : 5	Date :- 11.12.23	Drawing No :- Y038.3a. 2.700	Rev :-
Drawn by :- KT	Checked :- DH		