


This drawing is COPYRIGHT. It must not be reproduced or disclosed to third parties without our prior permission. Do not scale from this drawing, or, interrogate and use electronic information.

Any discrepancies should be reported immediately.

Any surveyed information incorporated within this drawing cannot be guaranteed as accurate unless confirmed by a fixed dimension. All dimensions are in millimetres unless noted otherwise.

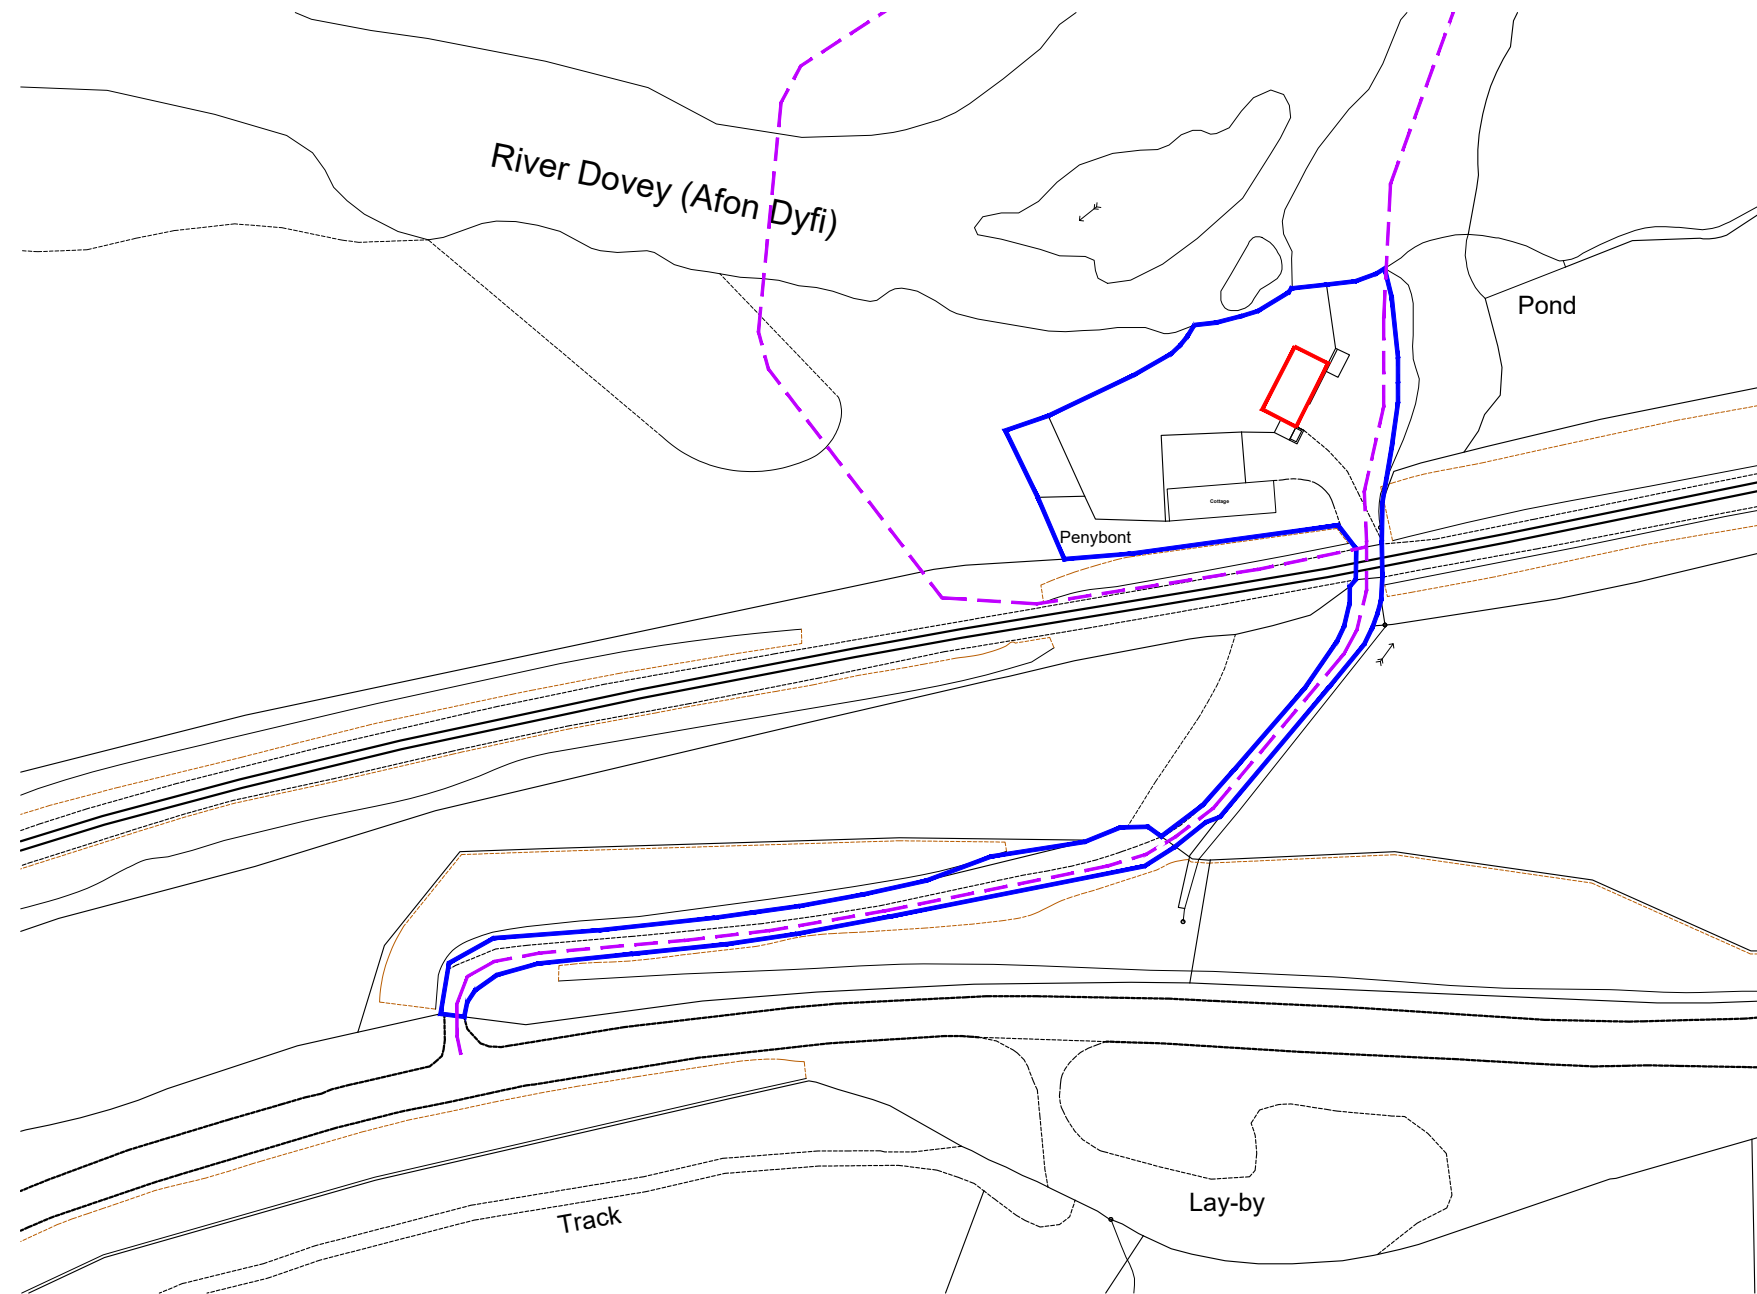

- Application Site Boundary
- Land in applicant ownership
- - - Public Rights of Way



Head Office
 29 Broad Street
 Newtown
 Powys
 SY16 2BQ
 t - 01686 610311
 w - www.hughesarchitects.co.uk

Rev A - PROWs added 10.08.23 - GSP

Project New Annex at Pen Y Bont, Cem maes Road, Machynlleth, Powys SY20 8JY		
Drawing Status Stage 3a: Planning		Drawing Title Location Plan
Scale 1:1250@A3 Date 17.07.23	Drawing No Y038.3a.3.001	Rev A
Drawn by GSP Checked RL		

