


TBP NOTES
 THE DESIGN AND LAYOUT IN THE DRAWING ARE COPYRIGHT OF TBP AND MAY NOT BE USED, AMENDED, COPIED OR REPRODUCED IN PART OR FULL FOR ANY PURPOSE FROM ANY SOURCE WITHOUT THE EXPRESS WRITTEN APPROVAL OF TBP.
 THE DRAWING IS TO BE USED SOLELY FOR THE INTENDED PURPOSE. THE ARCHITECT ACCEPTS NO LIABILITY & RESPONSIBILITY FOR ANY ERRORS OR OMISSIONS ARISING THROUGH MISUSE.
 THE DRAWINGS ARE NOT TO BE USED FOR ANY THIRD PARTY AGREEMENTS / CONTRACTS WITHOUT EXPRESS CONSENT OF THE ARCHITECT.
 CONTRACTORS MUST CHECK ALL DIMENSIONS ON SITE. ONLY FIGURED DIMENSIONS ARE TO BE WORKED FROM. TAKE SITE DIMENSIONS FOR ALL FABRICATION WORK. REFER ALL DISCREPANCIES AND REQUIREMENTS FOR ADDITIONAL INFORMATION TO THE ARCHITECT FOR CLARIFICATION OR INSTRUCTION BEFORE PUTTING WORK IN HAND.

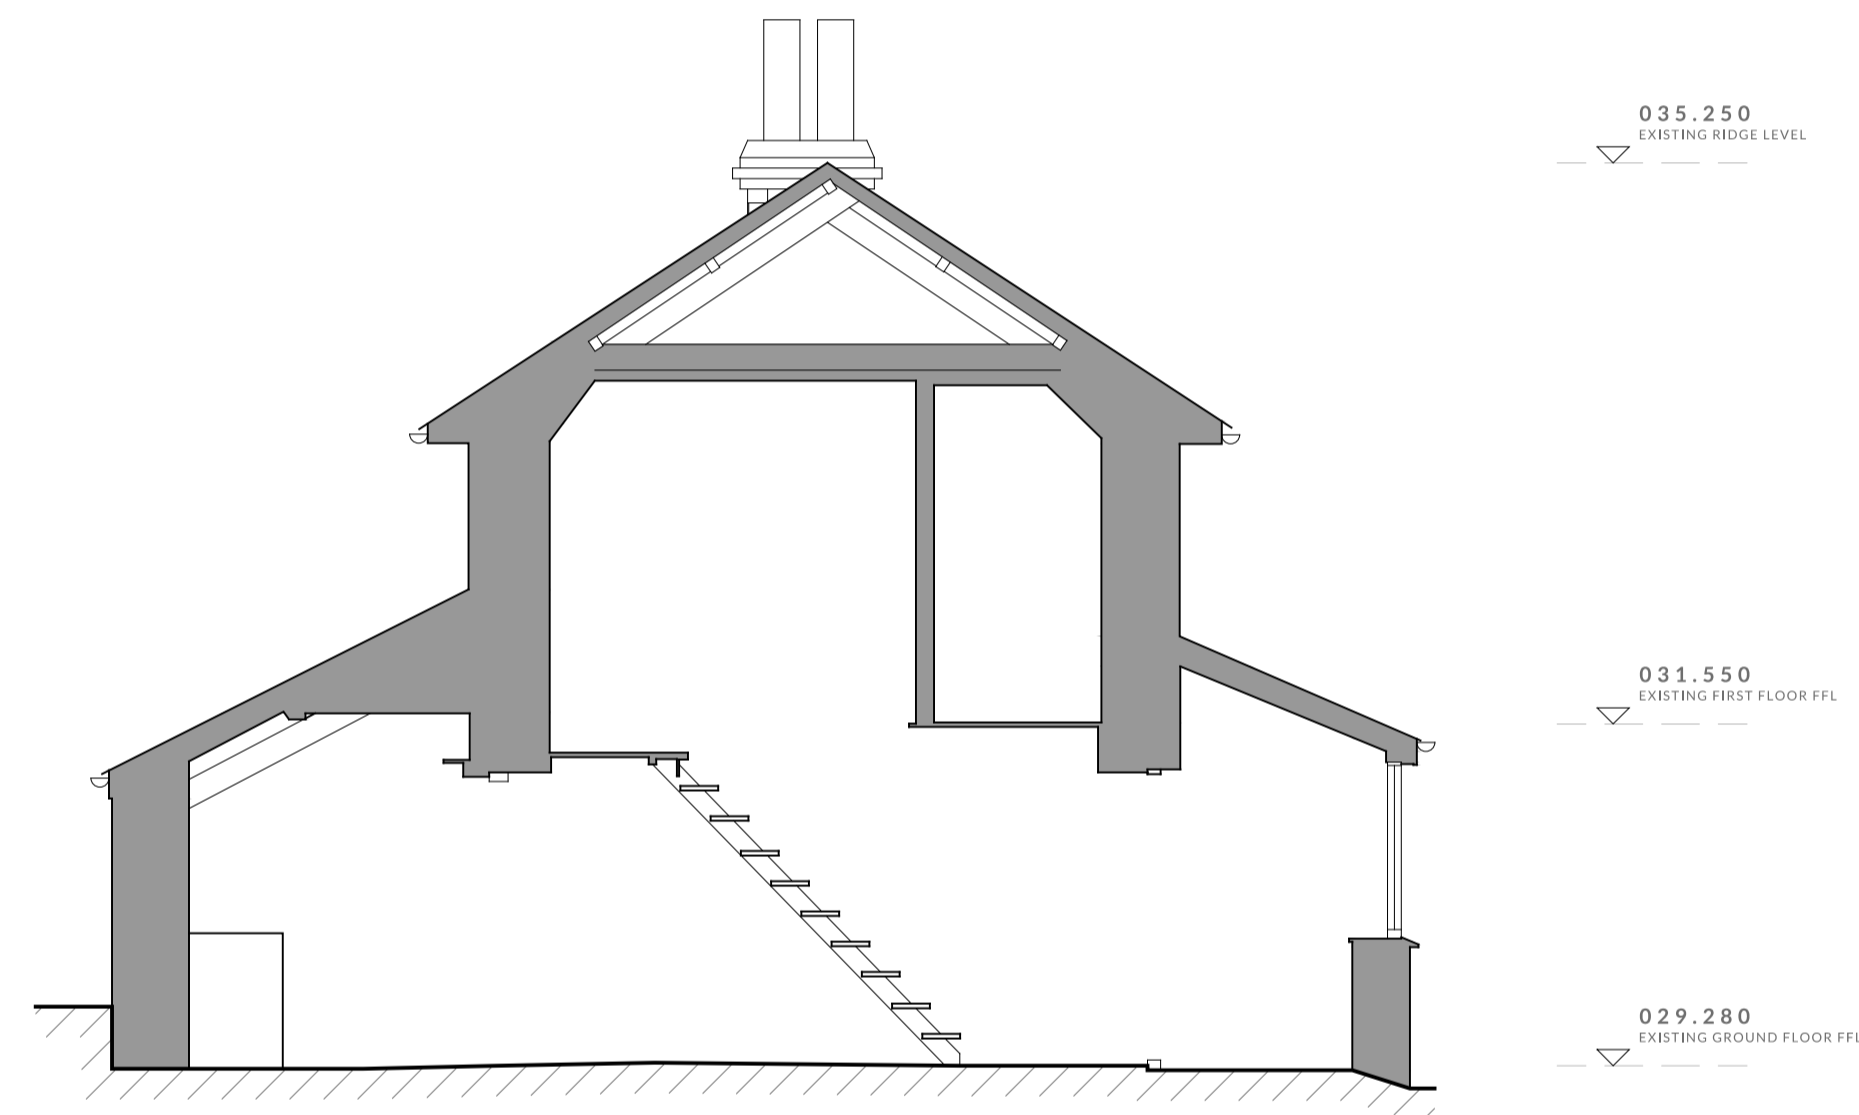


EXISTING SECTION AA
 1 : 50

035.250
 EXISTING RIDGE LEVEL

031.550
 EXISTING FIRST FLOOR FFL

029.280
 EXISTING GROUND FLOOR FFL

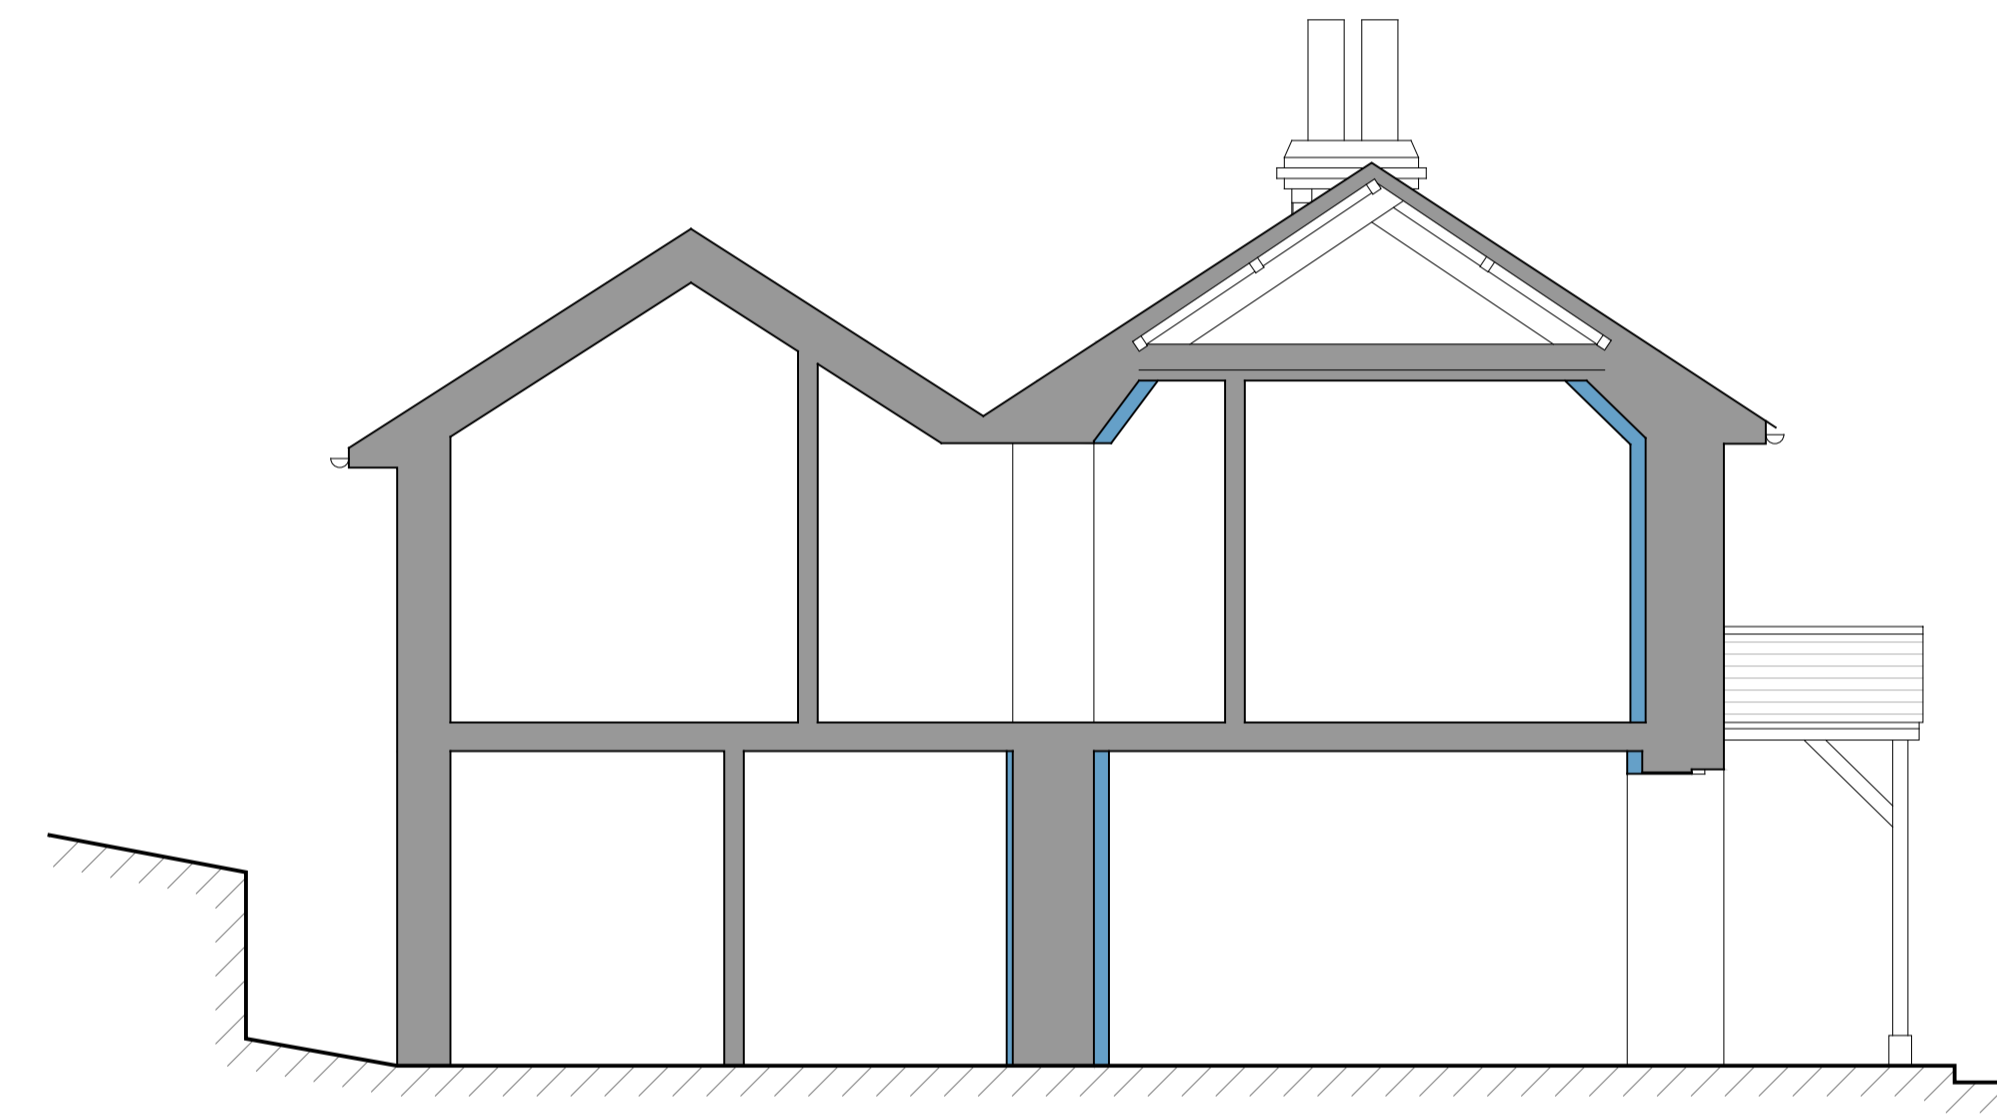

PROPOSED SECTION AA
 1 : 50

035.250
 EXISTING + PROPOSED RIDGE LEVEL

034.814
 PROPOSED EXTENSION RIDGE LEVEL

031.550
 EXISTING + PROPOSED FIRST FLOOR FFL

029.280
 EXISTING + PROPOSED GROUND FLOOR FFL

Hatching Key	
	Existing structure to be retained
	Proposed new structure
	Existing structure to be demolished
	New thermal insulation lining to existing walls

A Date REVISION Initial

The Bazeley Partnership Chartered Architects
 Efford Farm Business Park
 Vicarage Road, Bude, Cornwall, EX23 8LT
 T: 01288 355557 F: 01288 355826
 E: bude@bazeley-architects.co.uk
 W: www.bazeley-architects.com

CLIENT
 William Golding Ltd.

PROJECT
 Conservation, alterations and extensions to the Gardener's Cottage at Tullimaar, Perranarworthal, Truro, TR3 7NT

DRAWING:
 RIBA Work Stage 3:
 Existing Section AA
 Proposed Section AA

Scale 1:50	Sheet A1
Date July 2022	Drawn JW Checked MC

DRAWING No.
18024 PL07 **A**

