




NOTES:- RESPONSIBILITY IS NOT ACCEPTED FOR ERRORS MADE BY OTHERS IN SCALING FROM THIS DRAWING. ALL CONSTRUCTION INFORMATION SHOULD BE TAKEN FROM FIGURED DIMENSIONS ONLY. ALL DIMENSIONS ARE IN MILLIMETERS

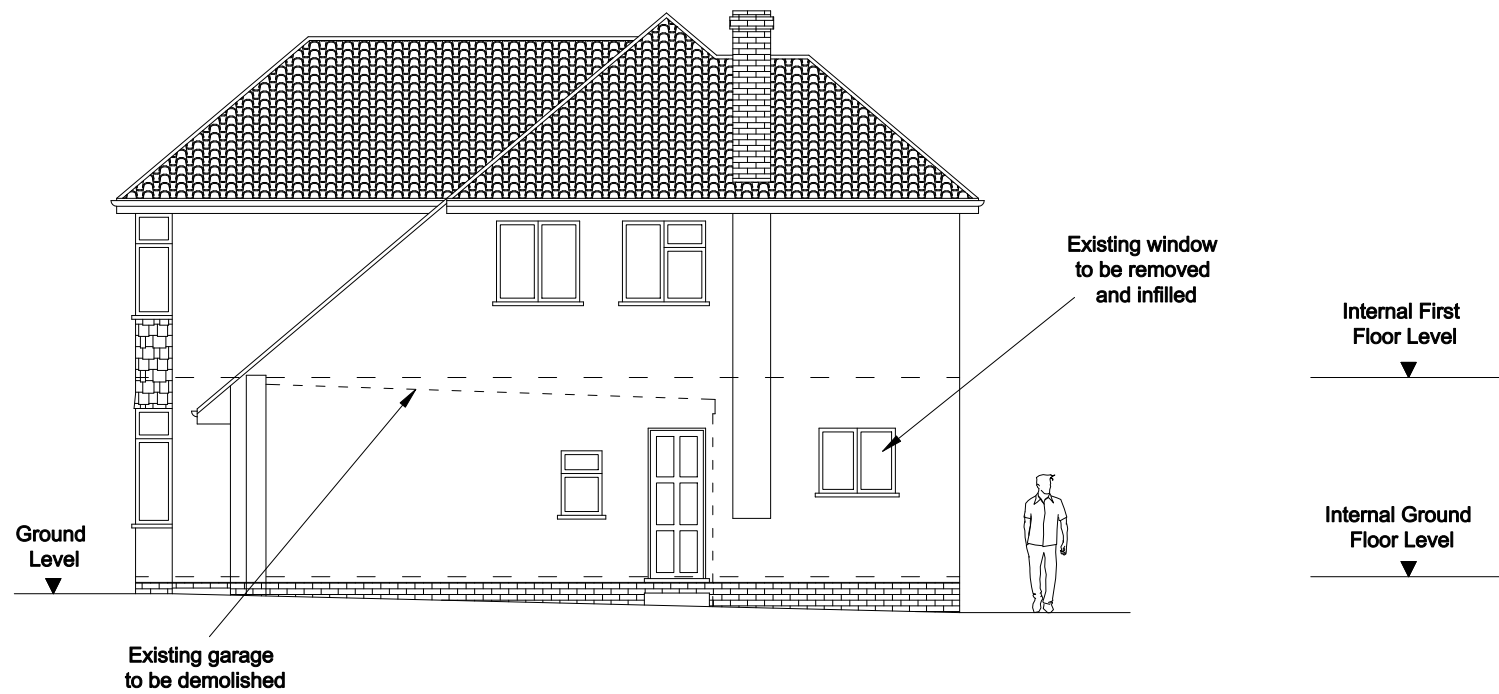


Existing Side Elevation A
(garage outline shown dashed)

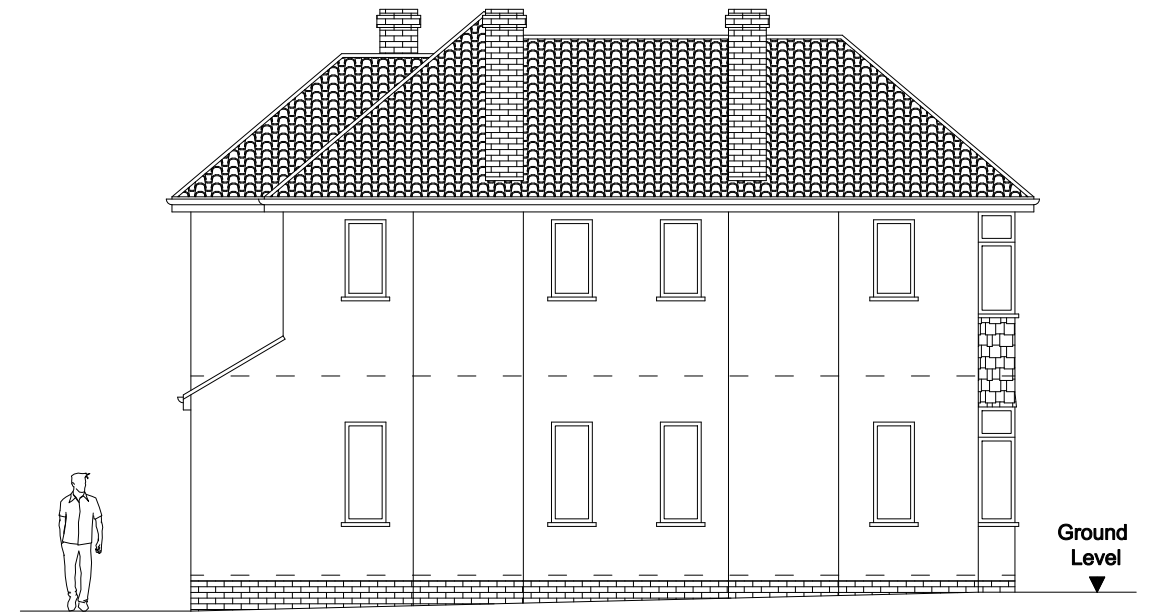

Existing Side Elevation B

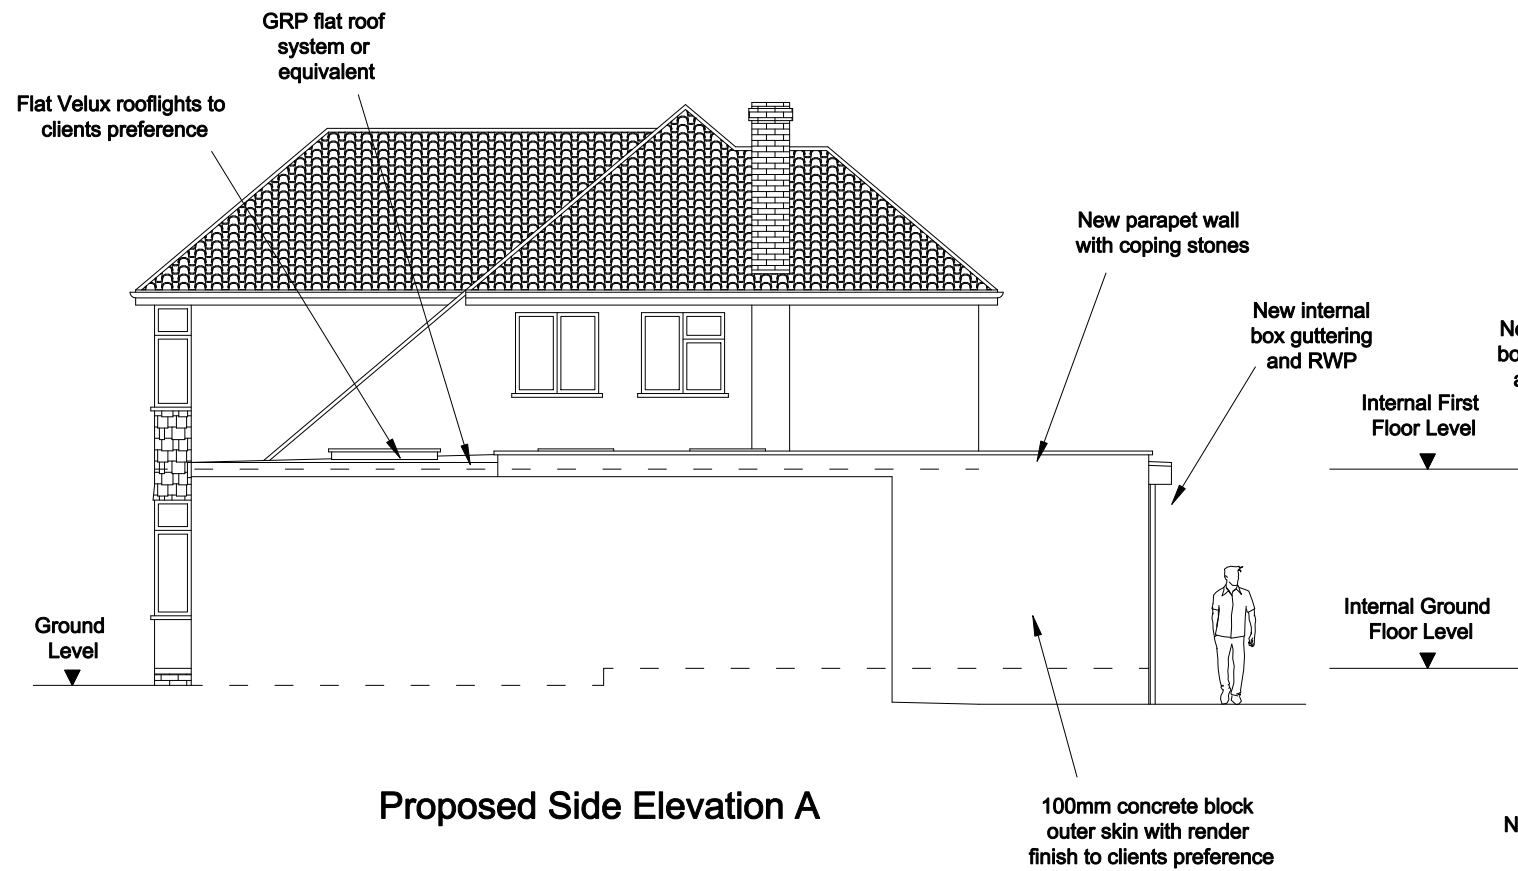

Proposed Side Elevation A

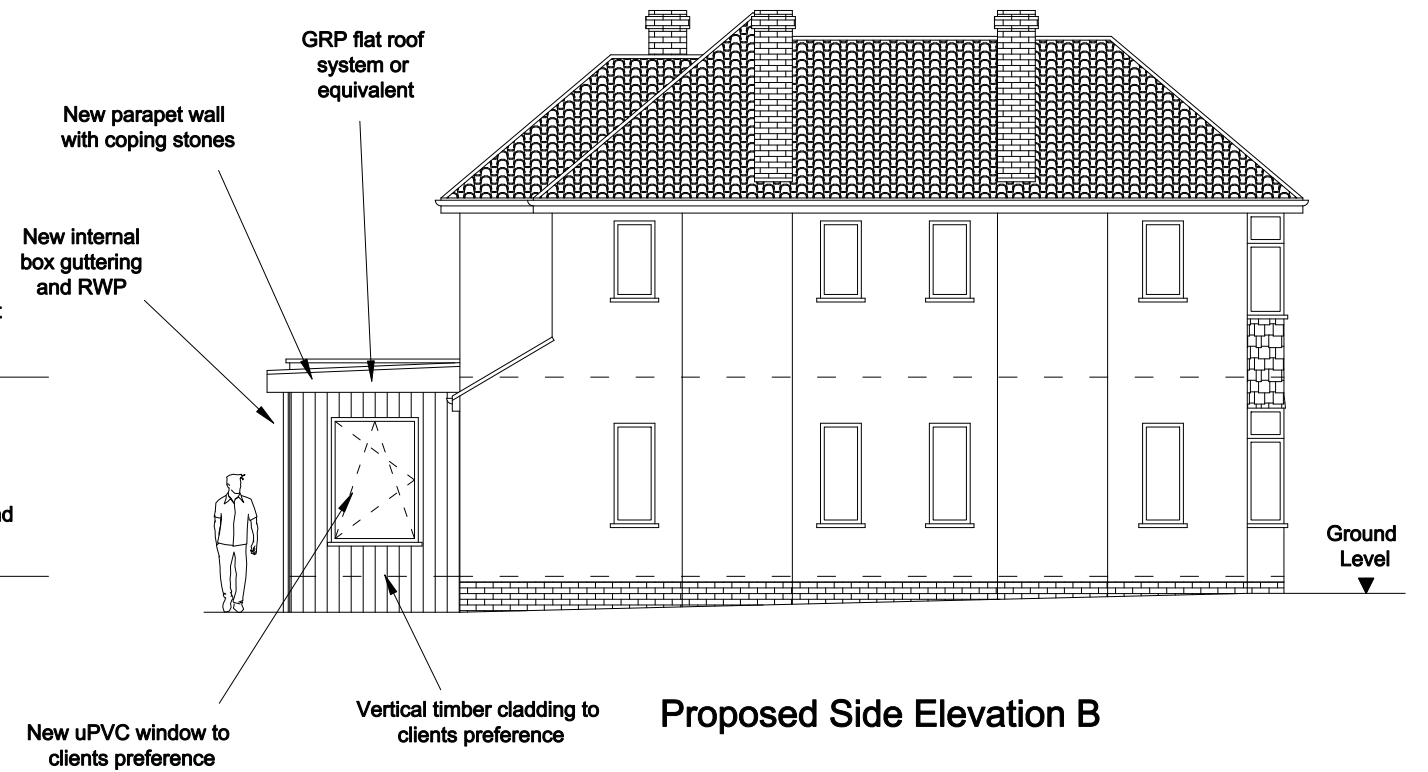

Proposed Side Elevation B

Clifton Design (Bristol) 17 Lower Redland Road Redland Bristol BS6 6TB 0117 973 6000	Rev:	Description of Changes:	Drawn:	Date:	Client:	Postcode:	Drawing Title:		
	-	-	-	-	Mr N Lazell	BS48 3JU	Side Elevations on A		
	1:100 @ A3					Address:	Date:	Drawing No: 34/OC/B/05/P	
34 Oakleigh Close, Backwell						Oct 2023	Drawn: D.H	Option: -	Rev: -