


NOTES:- RESPONSIBILITY IS NOT ACCEPTED FOR ERRORS MADE BY OTHERS IN SCALING FROM THIS DRAWING. ALL CONSTRUCTION INFORMATION SHOULD BE TAKEN FROM FIGURED DIMENSIONS ONLY. ALL DIMENSIONS ARE IN MILLIMETERS

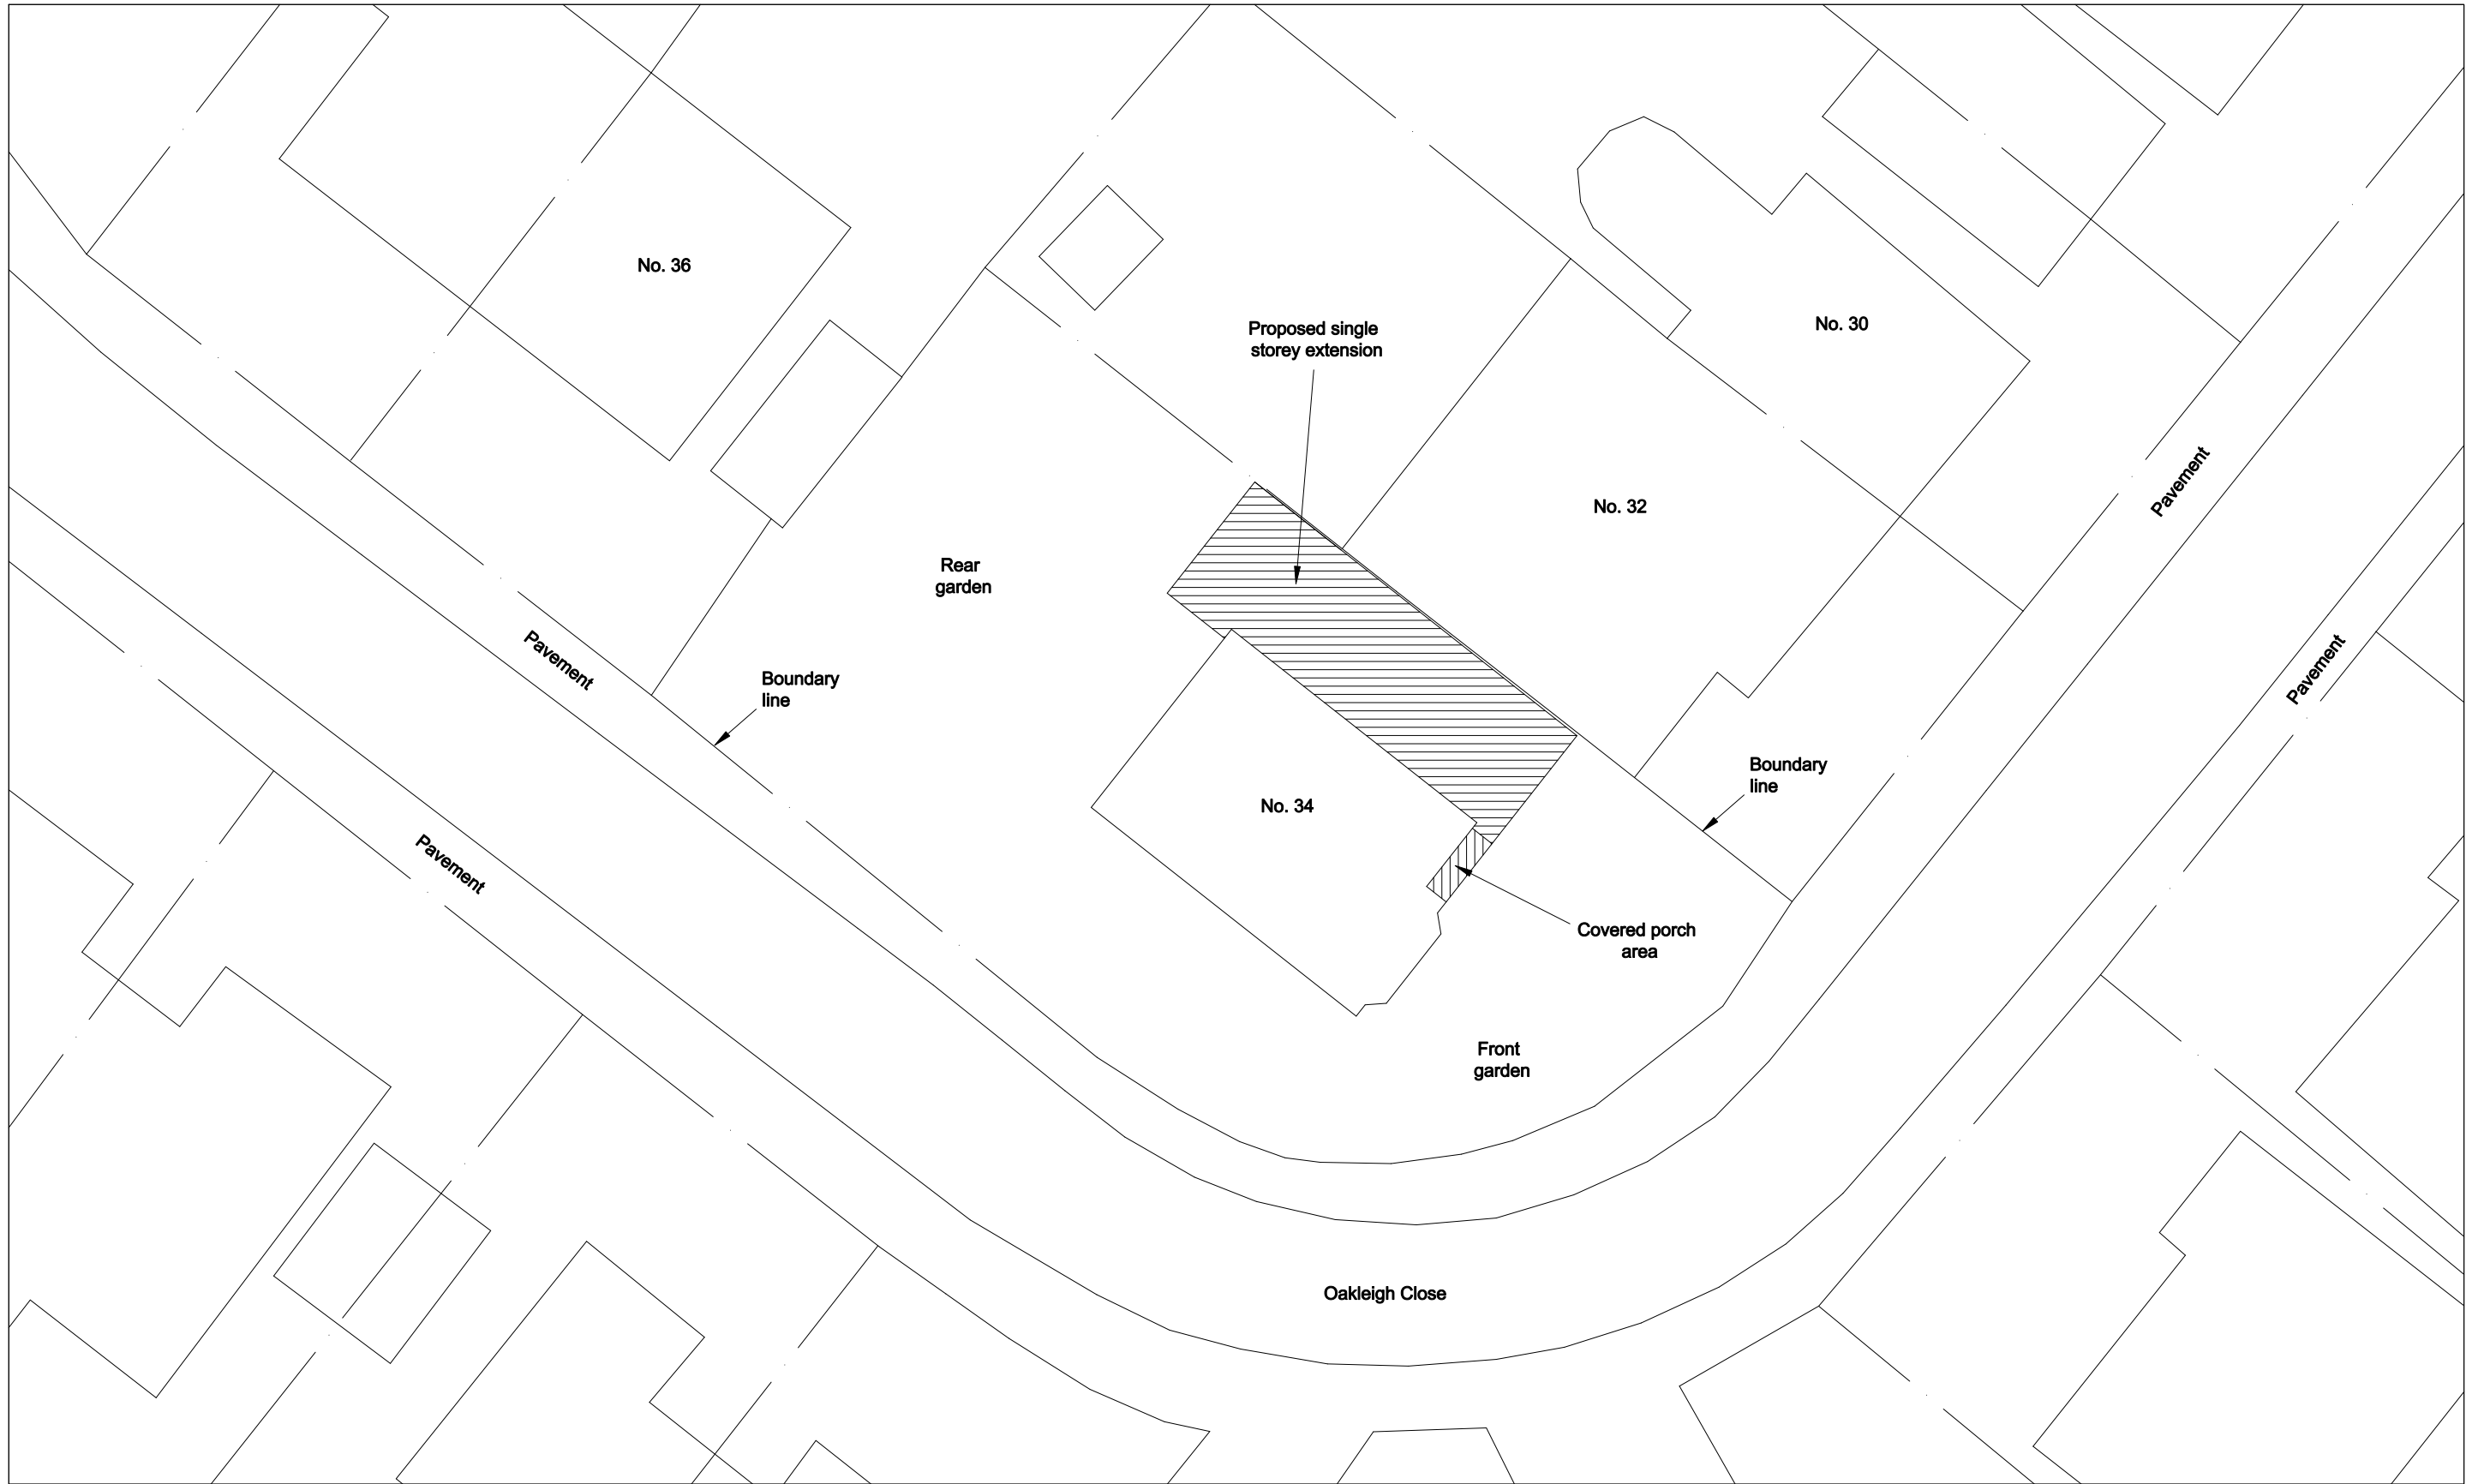

| | | | | | | | | | | |
|--|-------------------|-------------------------|--------|-------|--------|------------------------------------|-----------------|------------------------------|---------------------------------|--------|
| Clifton Design (Bristol) 17 Lower Redland Road Redland Bristol BS6 6TB 0117 973 6000 | Rev: | Description of Changes: | Drawn: | Date: | North: | Client: | Postcode: | Drawing Title: | | |
| | - | - | - | - | ↑ | Mr N Lazell | BS48 3JU | Block Plan - Proposed | | |
| | 1:200 @ A3 | | | | | | Address: | Date: | Drawing No: 34/OC/B/07/P | |
| | | | | | | 34 Oakleigh Close, Backwell | Oct 2023 | Drawn: D.H | Option: - | Rev: - |