


- ▲ Single Power Socket
- ▲ Double Power Socket
- ▲ Cooker Point
- ▲ Unswitched Fused Spur
- ▲ External Power Socket
- ▲ Telephone Point
- ▲ Cat 6 Data Point
- ▲ Extract Vent
- FIRE Fire Alarm Panel
- SS Shaver Socket
- SP Speaker Point
- TV TV Aerial Point
- FB Floor Box
- FS-2 Floor Socket
- Passive Extract
- Mechanical Extract
- Distribution Board
- Smoke Detector
- Heat Detector
- Carbon Monoxide Detector
- Extract fan
- Underfloor heating control

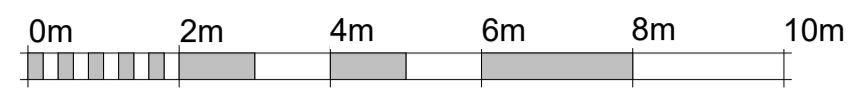

VISUAL SCALE 1:50 @ A1



VISUAL SCALE 1:100 @ A1



Item (sizes)	Description	Qty
Window - (W7) Kitchen West		1
Window - (W8) Kitchen Bay Window		1
Window - (W9A) Kitchen Counter		1
Window - (W9B) Kitchen Counter		1
Window - (W10) Stairs		1

Item (sizes)	Description	Qty
Window - (W3) Hallway Upper		1
Window - (W4) Bedroom 2		1
Window - (W5) Snug		1
Window - (W6) Hallway Down		1

Item (sizes)	Description	Qty
Window - (W1) Bathroom		1
Window - (W2) Bedroom 1		1

Windows to be replaced at Burwalls Lodge RFQ

Change 2nd jan 2024

NEW!

Bathroom	Width	height	Possible to open		NEW! Possible to open
1 a	35	93	no	no	no
1 b	35	93	yes	yes	yes
1 c	35	93	yes	yes	no

Bedroom One	Width	height	Possible to open		NEW! Possible to open
2 a	35	93	yes	no	no
2 b	35	93	yes	yes	yes
2 c	35	93	no	no	no

Hallway upper	Width	height	Possible to open		NEW! Possible to open
3 a	35	93	no	no	no
3 b	35	93	yes	yes	yes
3 c	35	93	no	no	no

Bedroom Two	Width	height	Possible to open		NEW! Possible to open
4 a	35	93	no	no	no
4 b	35	93	yes	yes	yes
4 c	35	93	yes	no	no

Snug	Width	height	Possible to open		NEW! Possible to open
5 a	34	121	no	no	no
5 b	40	121	yes	yes	yes
5 c	40	121	yes	yes	yes
5 d	34	121	no	no	no

Hallway down	Width	height	Possible to open		NEW! Possible to open
6 a	34	93	no	no	no

Kitchen West	Width	height	Possible to open		NEW! Possible to open
7 a	34	93	no	no	no
7 b	34	93	yes	yes	yes

Kitchen bay window	Width	height	Possible to open		NEW! Possible to open
8 a	34	93	no	no	no
8 b	34	93	yes	yes	yes
8 c	34	93	yes	yes	yes
8 d	34	93	yes	no	no

Kitchen counter	Width	height	Possible to open		NEW! Possible to open
9 a	35	95	yes	no	no
9 b	35	95	no	no	no

Stairs	Width	height	Possible to open		NEW! Possible to open
10 a	34	95	yes	yes	yes
10 b	34	95	no	no	no

15 can open
12 not open
27 total windows

Wall Structure Key:

- Cavity Wall: Render
- Cavity Wall: Face Brick
- Block Work: 100mm
- Studwork Wall: 75mm
- Metal Frame: 70mm
- Solid Brick Wall: 215mm
- Solid Block Wall: 215mm
- Structural Opening
- Walls Removed

Please note:
All drawings are for the purposes of planning only unless marked for construction.

All builders to site measure to confirm measurements.

Report all discrepancies to the person named below, do not proceed without instruction.

BRO take no responsibility should any drawing/s unless specified are used for building purposes and measurements aren't checked on site.

All drawings remain the property of BRO Architecture

Drainage Key

- S Storm Drainage
- MH Manhole
- FD Foul Drainage
- SVP Soil Vent Pipe
- GP Gully Pot
- RWP Rainwater Pipe
- AD ACO Drain

Ducting Colour & Use

- Red Electric cable
- Yellow Gas Pipe
- Blue Water pipes
- Green Data/Comms
- Grey BT
- Purple Security - Cameras
- Orange Garden Lighting non Security

DRAWING NUMBER
P1-8

BRO ARCHITECTURE
DESIGNING YOUR DREAMS

Mobile: 07508 856621
Website: www.broarchitecture.co.uk
E-mail: info@broarchitecture.co.uk

CLIENT
Peter Helgosson

SITE ADDRESS
**Burwalls Lodge
BS8 3PT**

PROJECT NAME
**Proposed Windows and Front
Door Replacement**

DRAWING NAME
Proposed Window Details - PG1

DATE
20th Dec 23

DRAWN BY
SH

CHECKED BY
Client

REV

SCALE (@ A1)

PROJECT NUMBER
SH/BRO/201223-PH