





VISUAL SCALE 1:50 @ A1

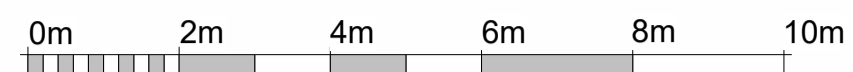

VISUAL SCALE 1:100 @ A1

A1

Comments

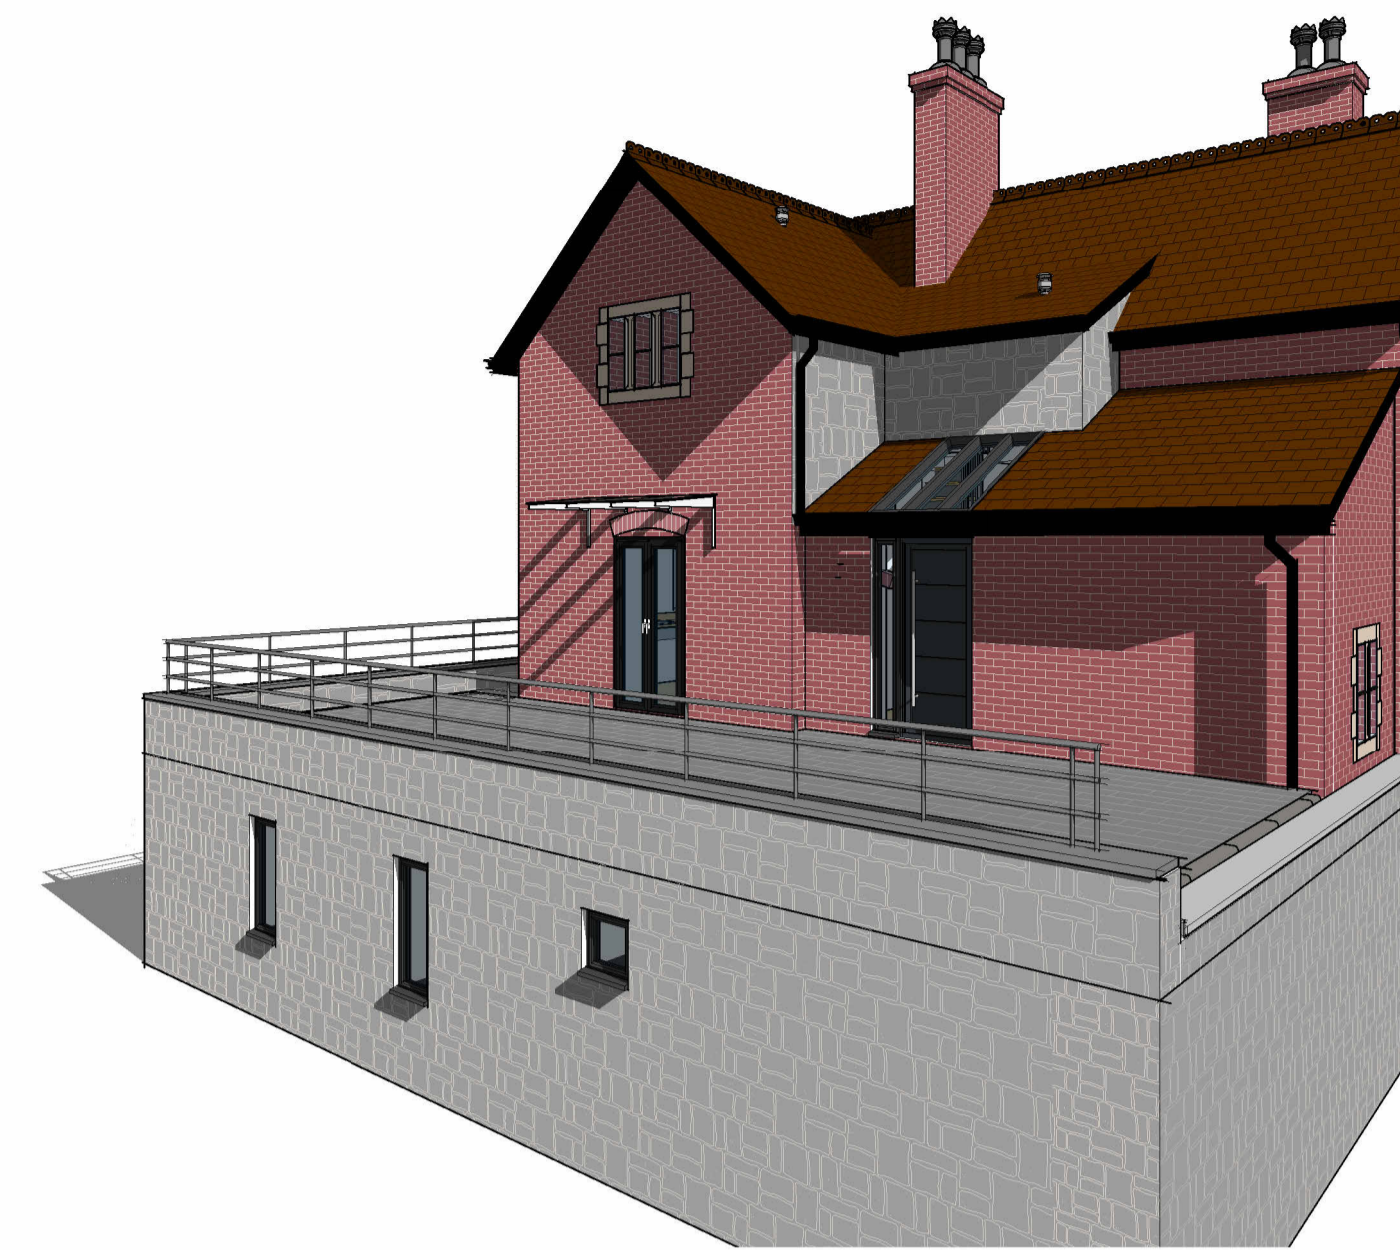

1 Single Power Socket	FIRE Fire Alarm Panel	DB Distribution Board
2 Double Power Socket	SS Shaver Socket	SD Smoke Detector
C Cooker Point	SP Speaker Point	HD Heat Detector
US Unswitched Fused Spur	TV TV Aerial Point	C Carbon Monoxide Detector
EPS External Power Socket	FB Floor Box	EF Extract fan
TP Telephone Point	FS Floor Socket	UHC Underfloor heating control
D Cat 6 Data Point	PE Passive Extract	
EV Extract Vent	ME Mechanical Extract	

Wall Structure Key:

	Cavity Wall: Render
	Cavity Wall: Face Brick
	Block Work: 100mm
	Studwork Wall: 75mm
	Metal Frame: 70mm
	Solid Brick Wall: 215mm
	Solid Block Wall: 215mm
	Structural Opening
	Walls Removed

Please note:
All drawings are for the purposes of planning only unless marked for construction.

All builders to site measure to confirm measurements.

Report all discrepancies to the person named below, do not proceed without instruction.

BRO take no responsibility should any drawing/s unless specified are used for building purposes and measurements aren't checked on site.

All drawings remain the property of BRO Architecture

Drainage Key

S	Storm Drainage
MH	Manhole
FD	Foul Drainage
SVP	Soil Vent Pipe
GP	Gulley Pot
RWP	Rainwater Pipe
AD	ACO Drain

Ducting Colour & Use

Red	Electric cable
Yellow	Gas Pipe
Blue	Water pipes
Green	Data/Comms
Grey	BT
Purple	Security - Cameras
Orange	Garden Lighting non Security



DRAWING NUMBER
P1-4

BRO ARCHITECTURE
DESIGNING YOUR DREAMS

Mobile: 07508 856621
Website: www.broarchitecture.co.uk
E-mail: info@broarchitecture.co.uk

CLIENT
Peter Helgsson

SITE ADDRESS
**Burwalls Lodge
BS8 3PT**

PROJECT NAME
**Proposed Windows and Front
Door Replacement**

DRAWING NAME
Proposed Additional Views

DATE
20th Dec 23

REV

DRAWN BY
SH

SCALE (@ A1)

CHECKED BY
Client

PROJECT NUMBER
SH/BRO/201223-PH