



**EXISTING SITE PLAN**

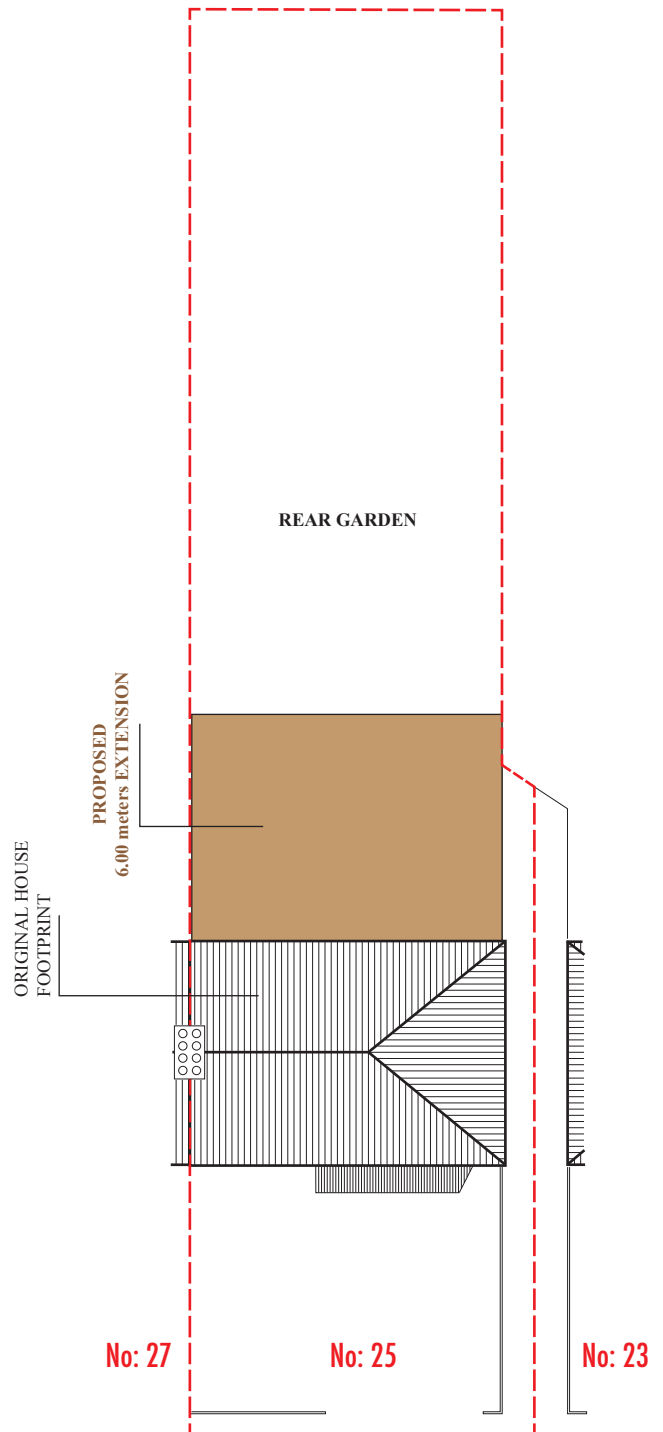

**PROPOSED SITE PLAN**

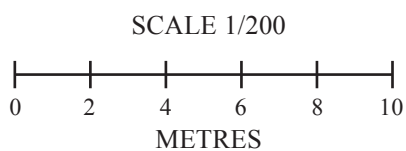

**SITE FLOOR PLANS**

for: 25 Hood Avenue,  
London N14 4QH

Scale: 1/200 @ A4

Date: 13/12/2023

Ref: D-PA-1223-SP

**DESIGN**room

mob: 07956 573 491  
e-mail: design.room@btinternet.com