


**EXISTING**

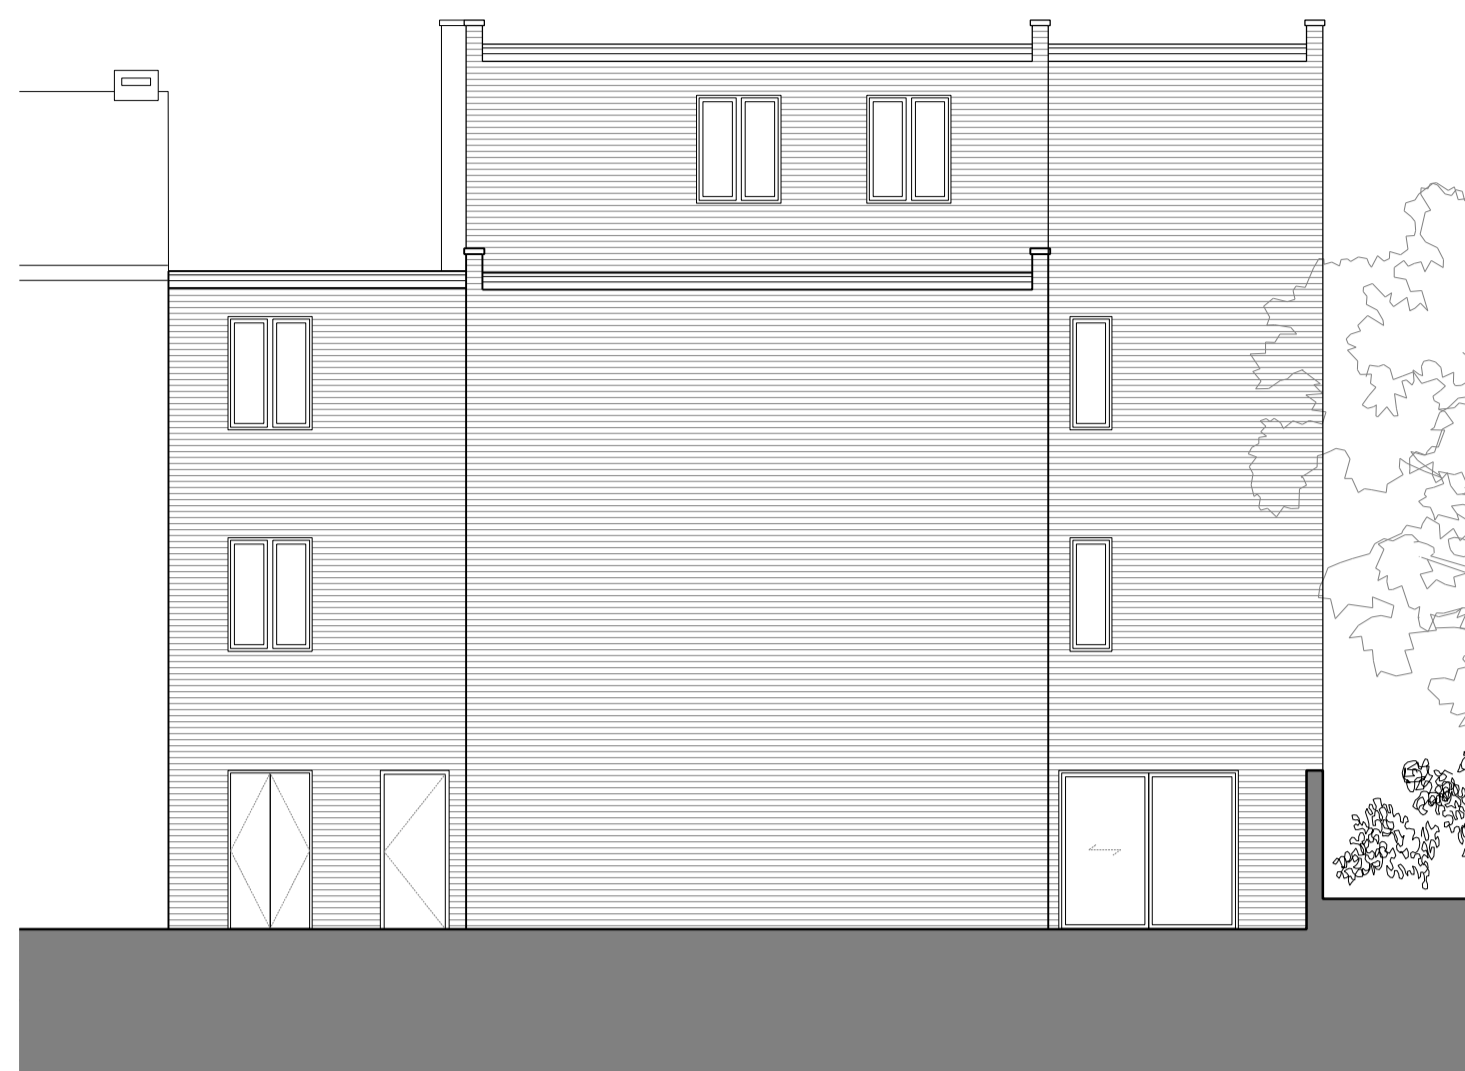

**01 Northwest Elevation: Existing**



**02 Northeast Sectional Elevation: Existing**




**03 Southeast Elevation: Existing**



**04 Southwest Elevation: Existing**

**PROPOSED**

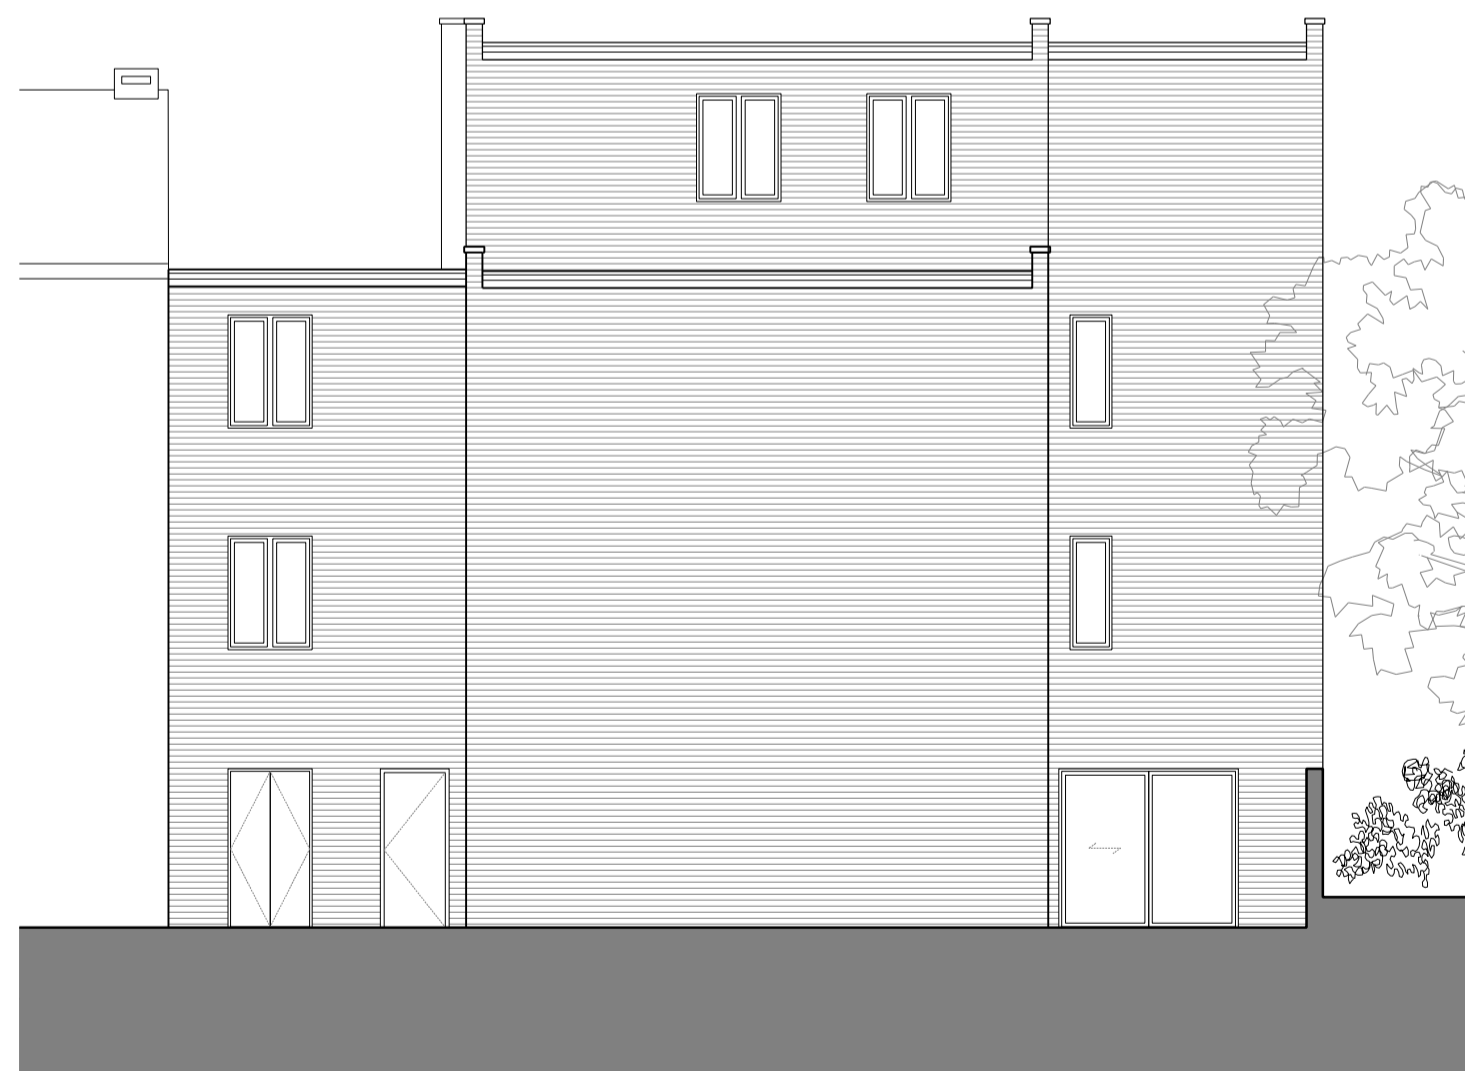

**05 Northwest Elevation: Proposed**



**06 Northeast Sectional Elevation: Proposed**



**07 Southeast Elevation: Proposed**



**08 Southwest Elevation: Proposed**

