


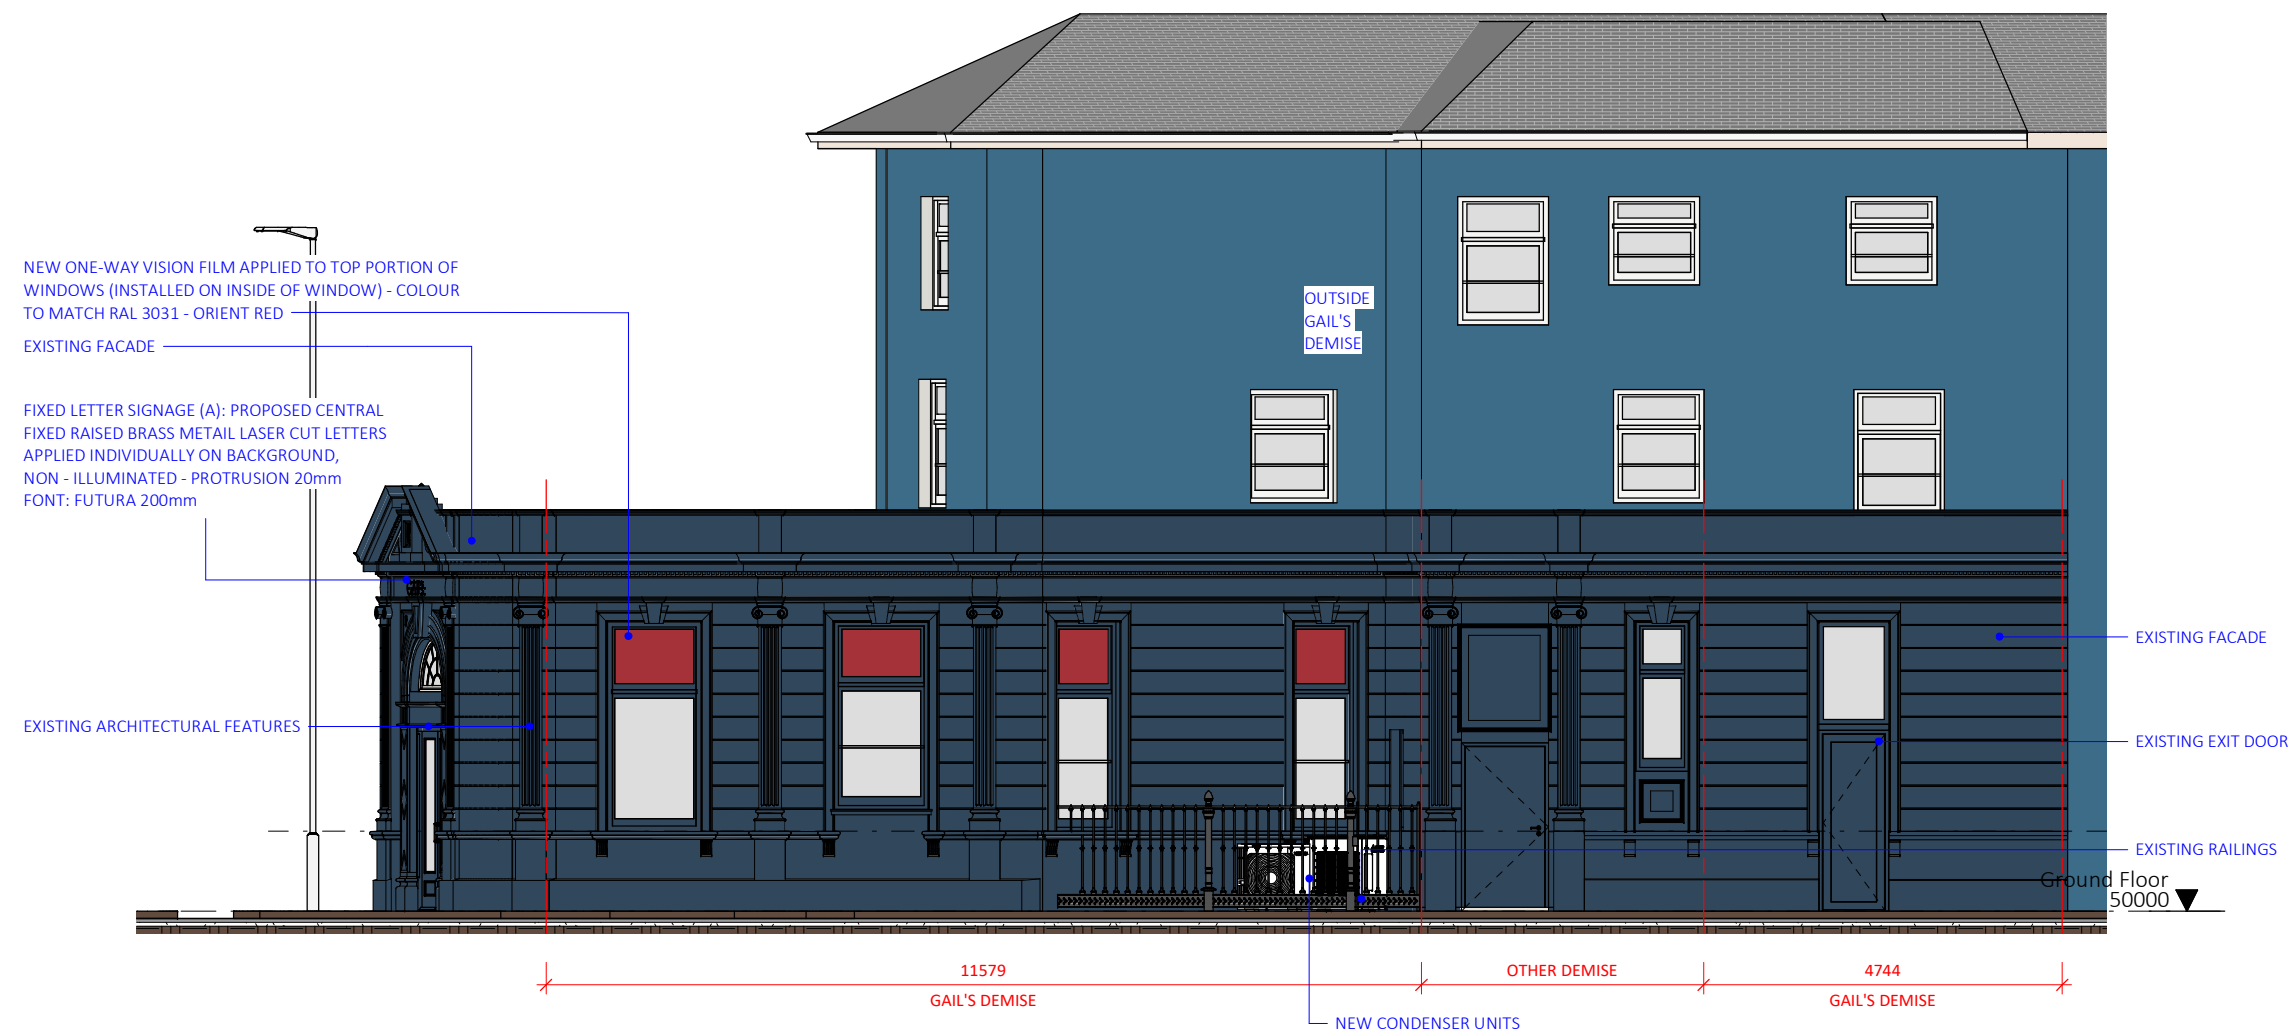


**W Elevation (Dyke Rd) - Proposed**

scale 1 : 100




**E Elevation (Prestonville Rd) - Proposed**

scale 1 : 100

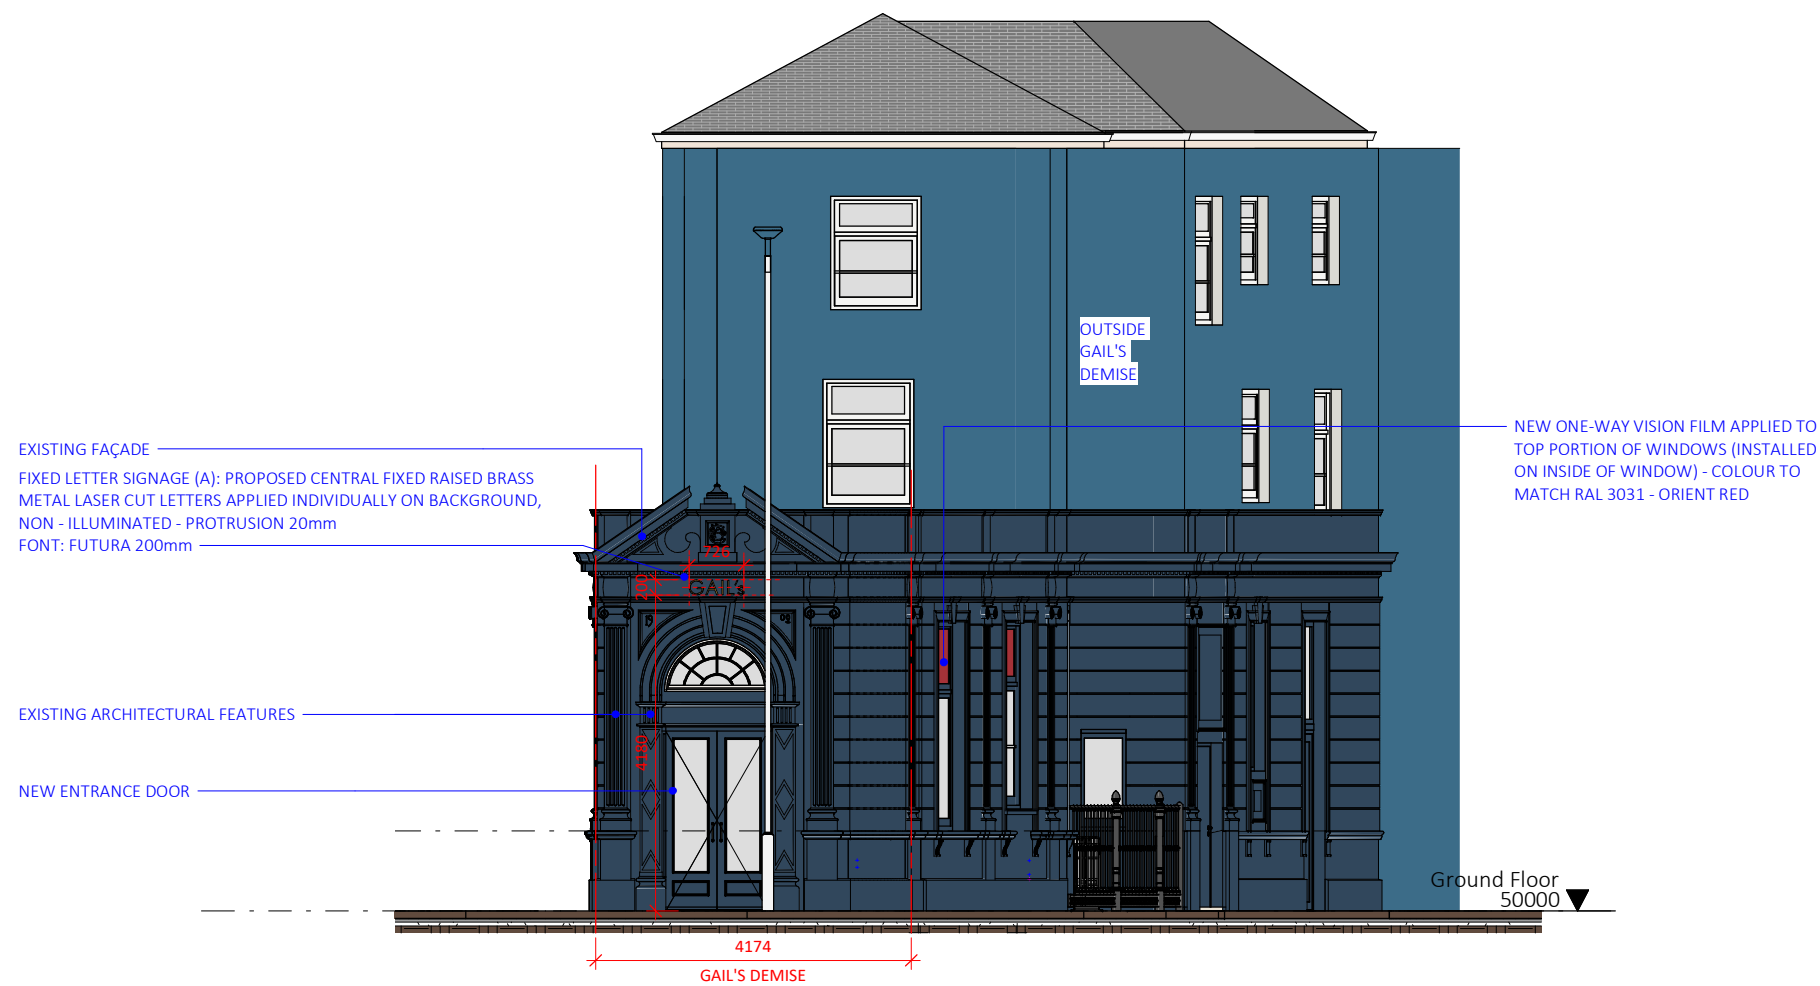


**S Elevation (Corner of Dyke Rd & Prestonville Rd) - Proposed**

scale 1 : 100

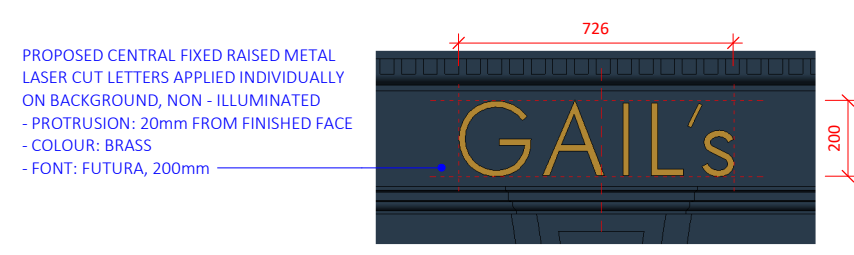


**Gail's Fixed Letter Signage A**

scale 1 : 20

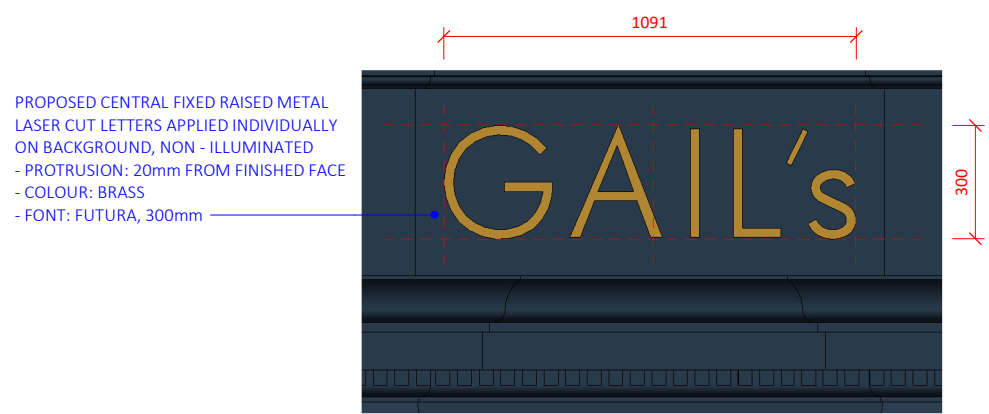


**Gail's Fixed Letter Signage B**

scale 1 : 20

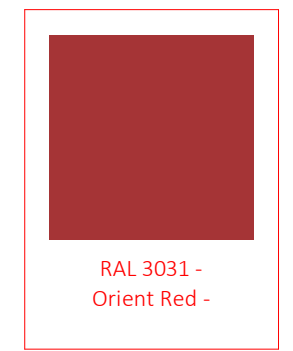

**Paint Finish**

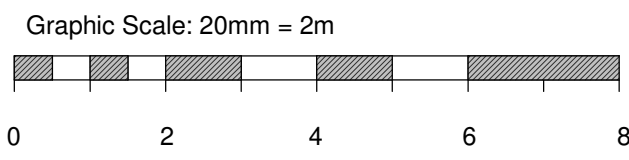

Revision Schedule				
Number	Description	Date	to	by
1	Issued For Submission	05/12/2023	LL/SM	RS/ FJ
2	Issued For Submission	20/12/2023	LL/SM	FJ/ MvL
3	Amended as per consultant	11/01/2024	LL/SM	MvL