



W Elevation (Dyke Rd) - Existing

scale 1 : 100

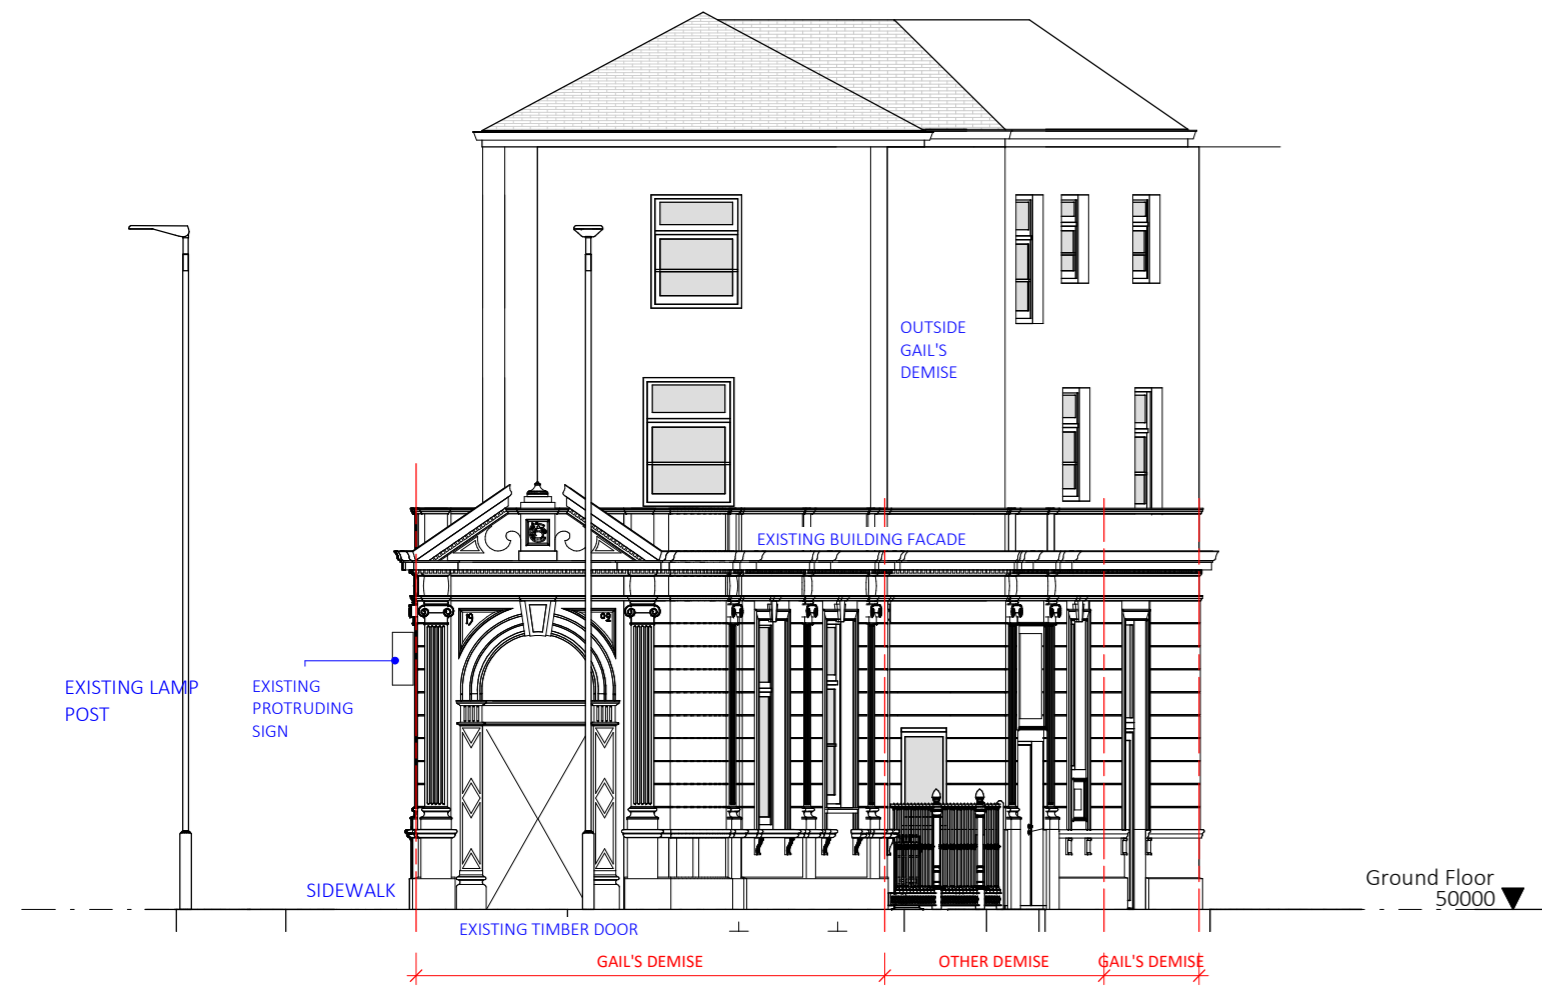

S Elevation (Corner of Dyke Rd & Prestonville Rd) - Existing


scale 1 : 100

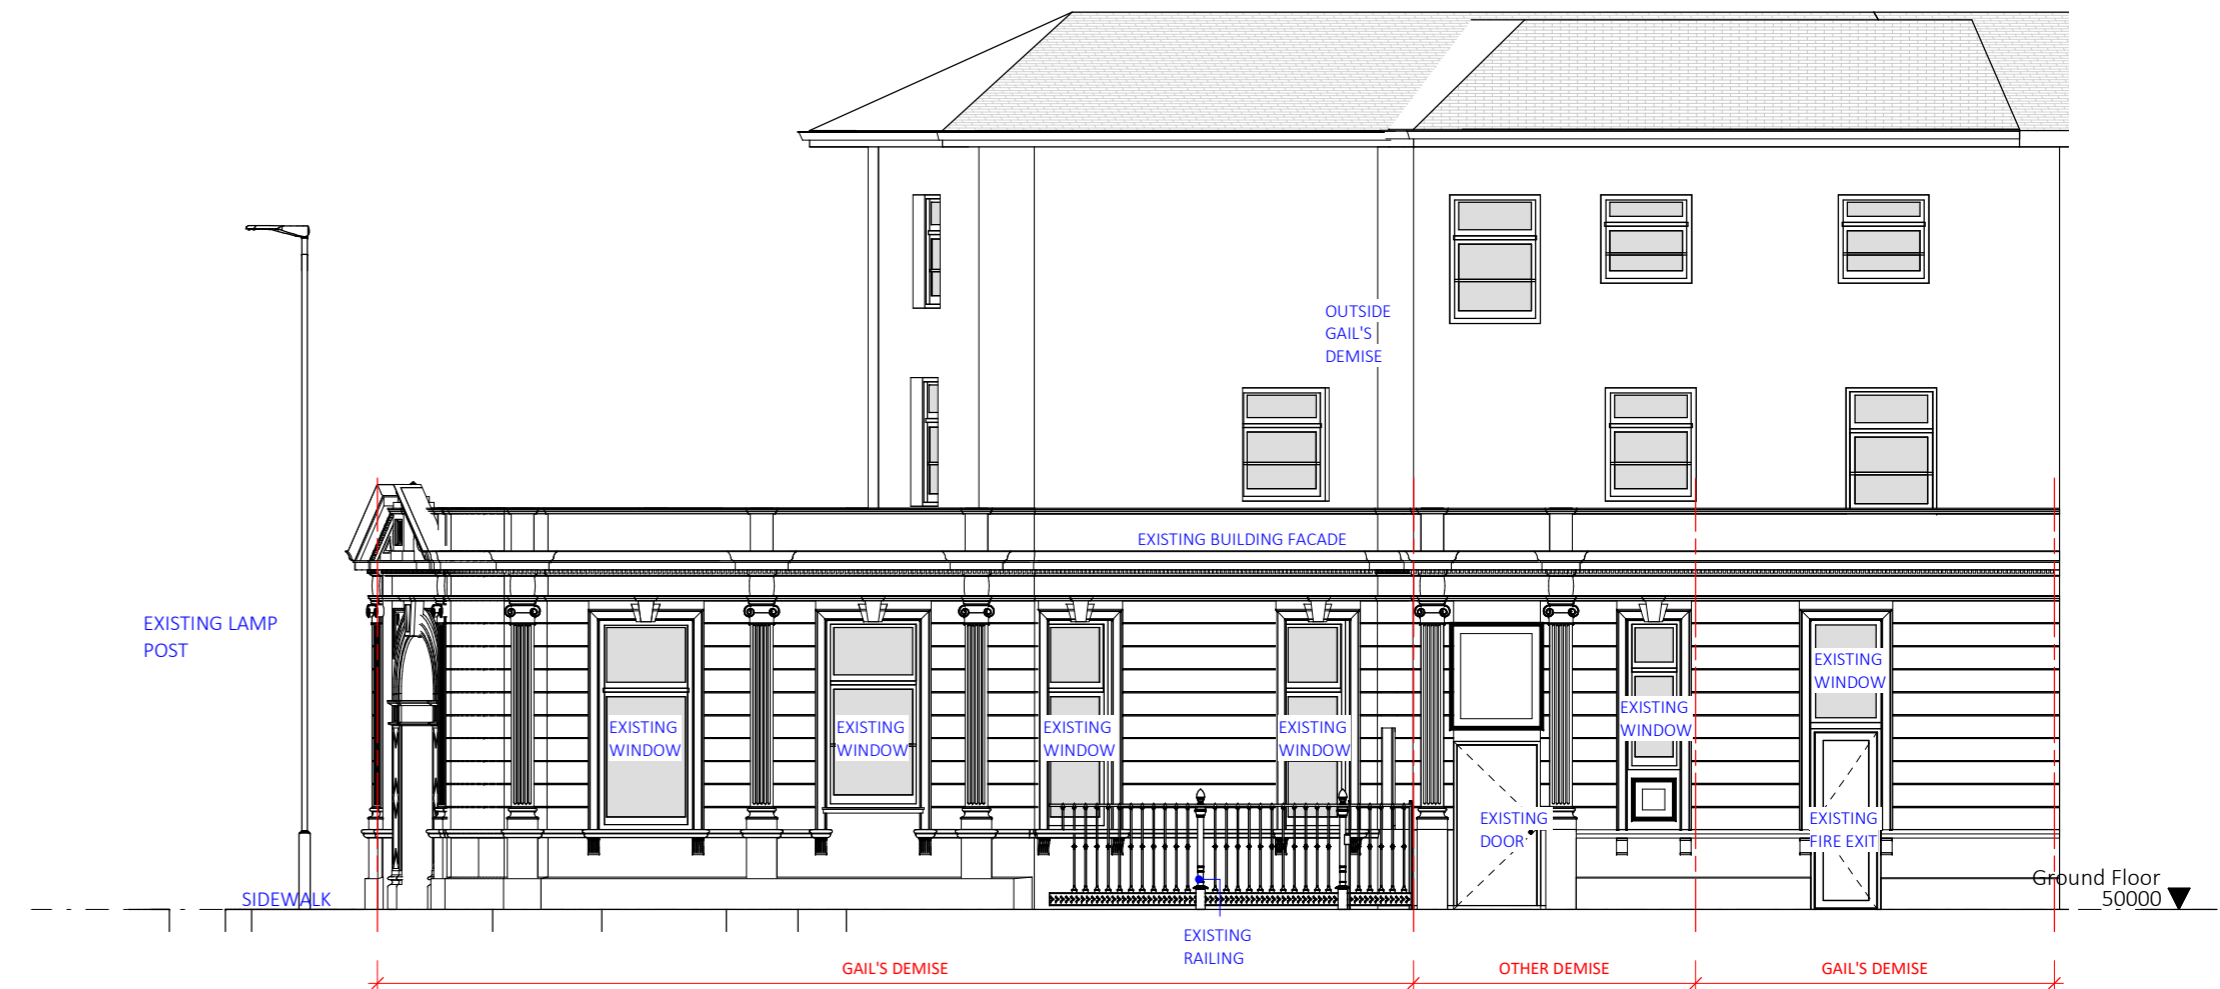

E Elevation (Prestonville Rd) - Existing

scale 1 : 100

Graphic Scale: 20mm = 2m

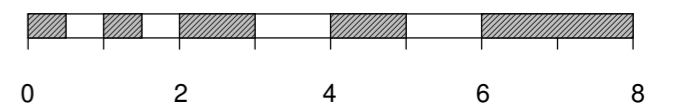

Revision Schedule				
Number	Description	Date	to	by
1	Issued For Submission	05/12/2023	LL/SM	RS/ FJ
2	Issued For Submission	20/12/2023	LL/SM	FJ/ MvL
3	Amended as per consultant	11/01/2024	LL/SM	MvL