





Location Plan as Existing
1:1250

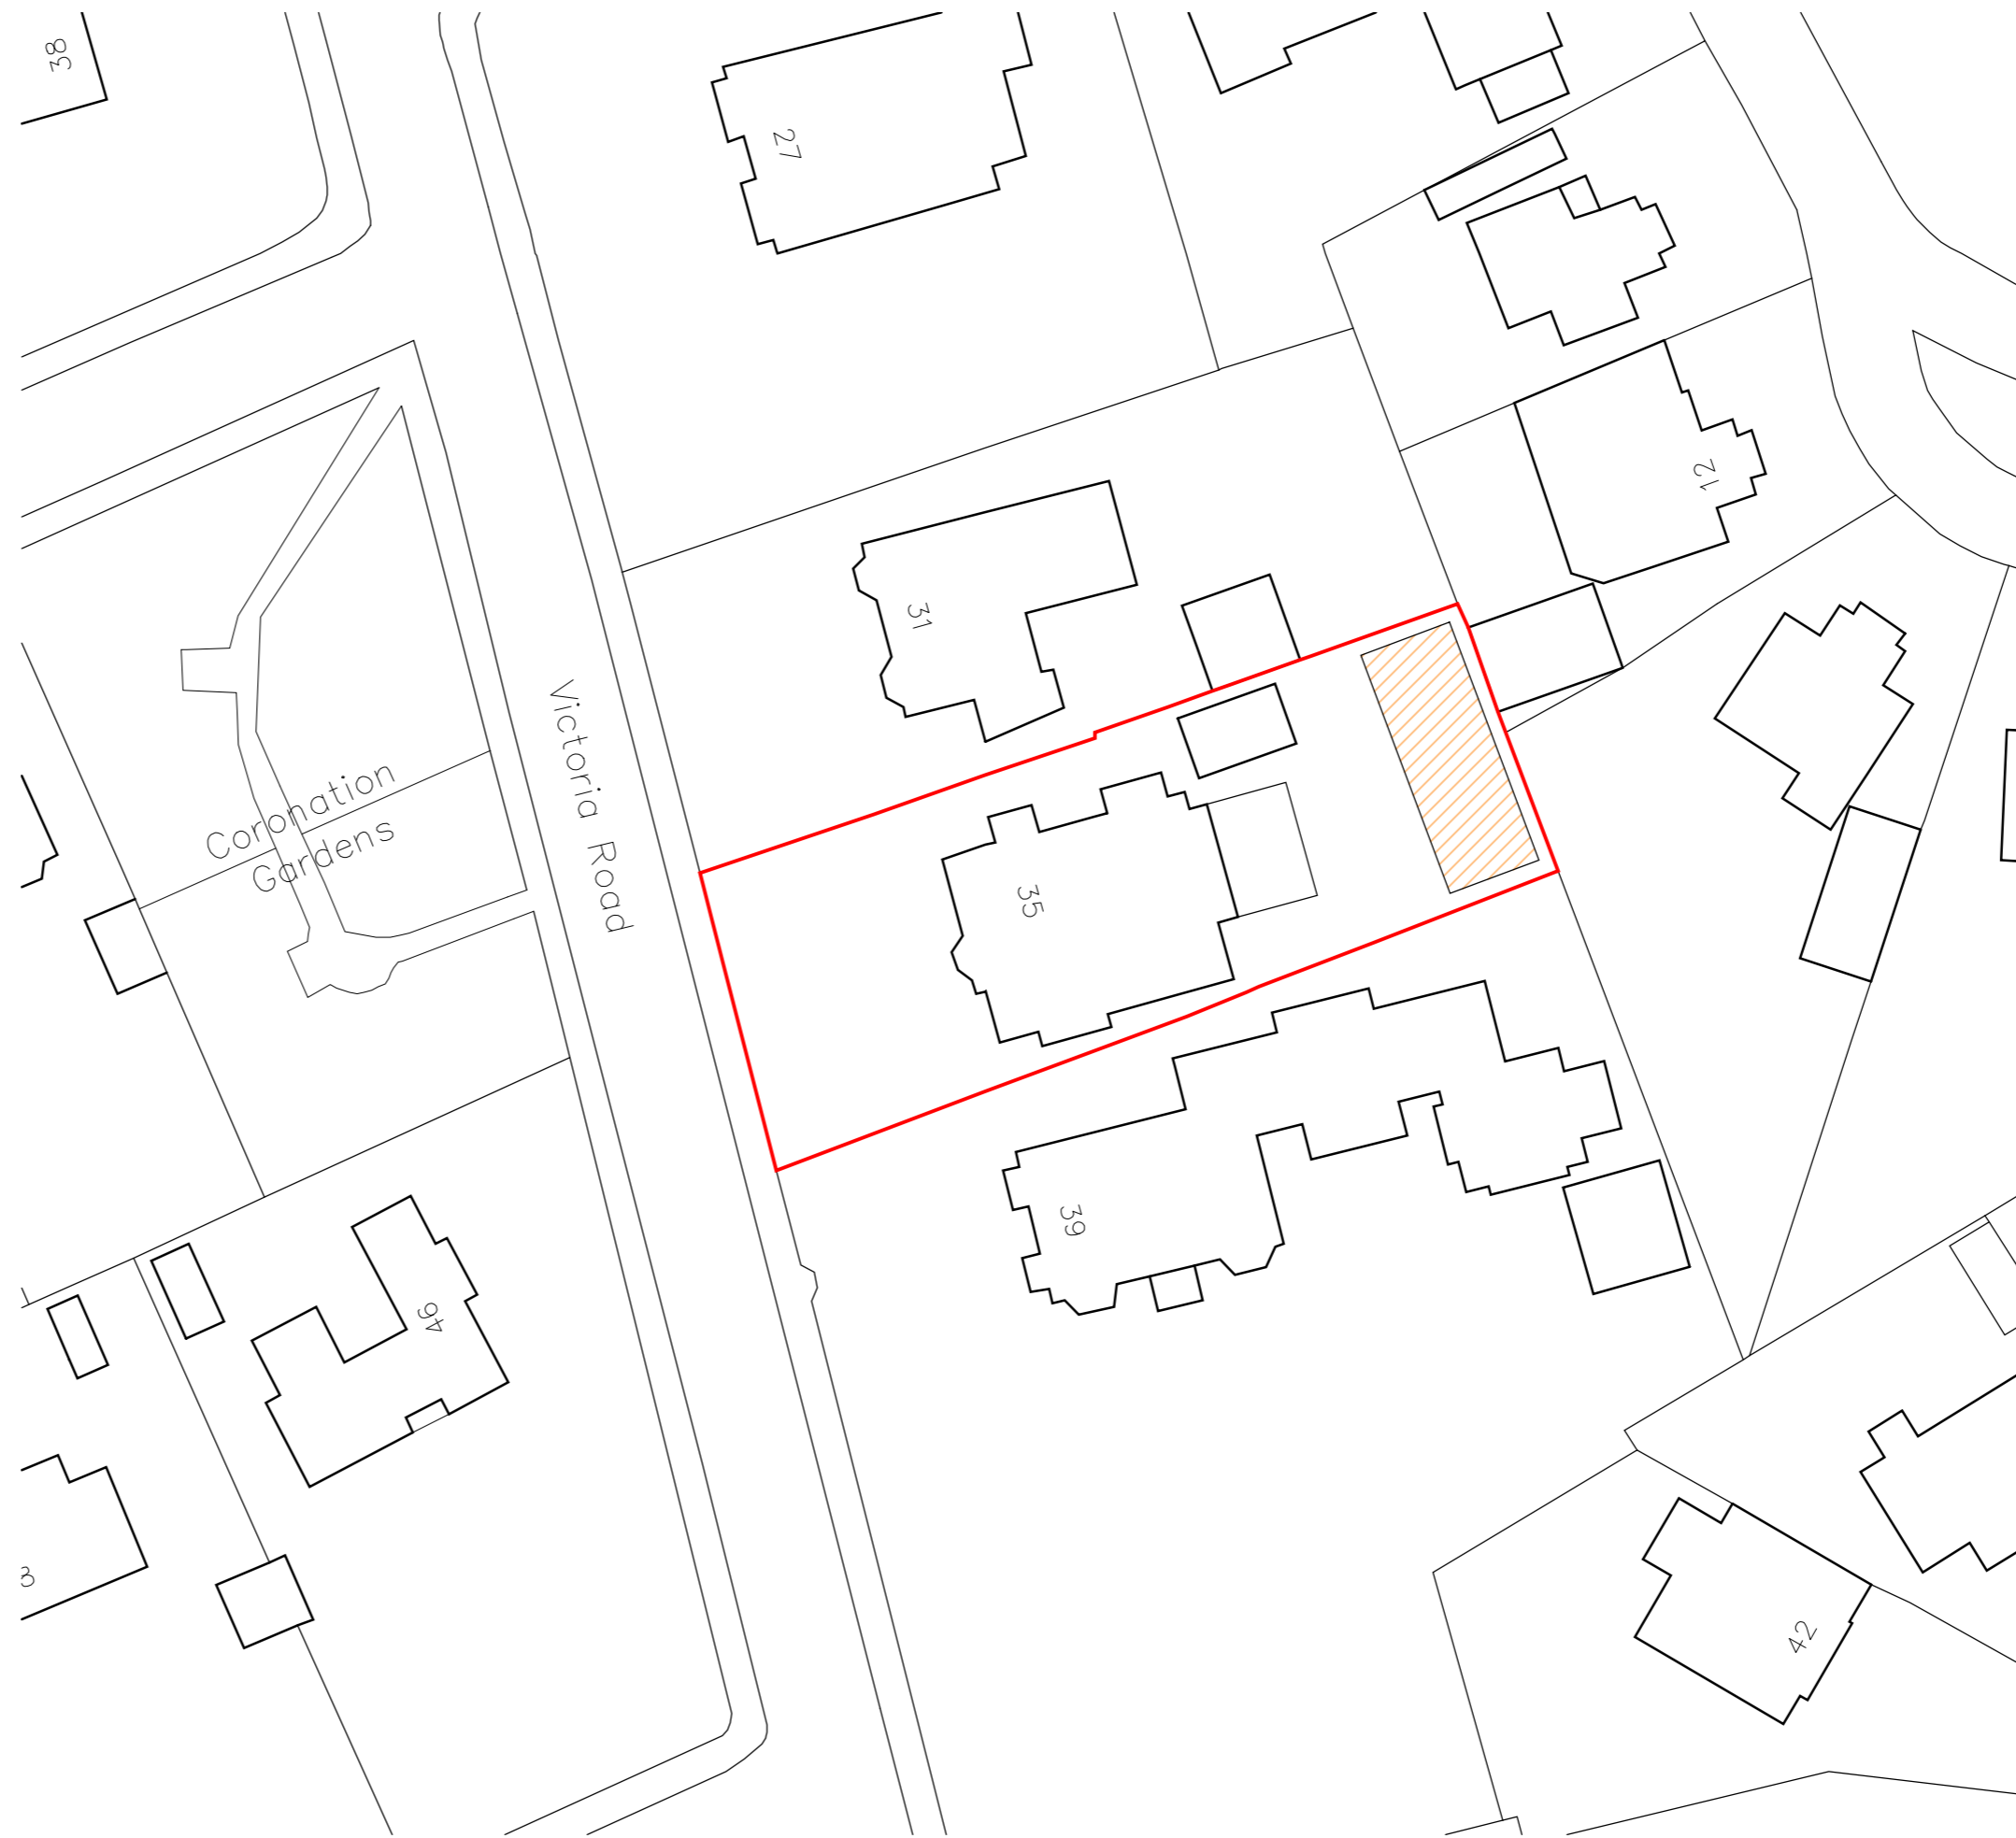


Block Plan as Proposed
1:500

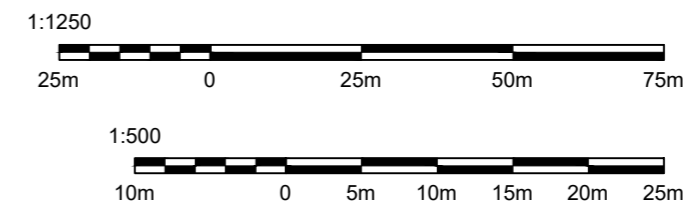


DO NOT SCALE FROM DRAWINGS
All dimensions to be checked on site by Contractor and any discrepancies to be notified to the Architect prior to works being commenced. Use Figured Dimensions ONLY.

COPYRIGHT
All Rights Reserved. All Documents and Drawings prepared by S2 Architecture remain the property of S2 Architecture.


Notes:

 Proposal Extents

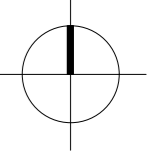

Rev Date	Description	Iss
----------	-------------	-----

Project Status: **Planning**

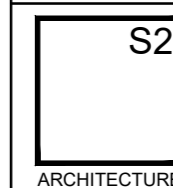

Unit 3, 5 Auchinairn Road
Bishopbriggs
Tel: 0141 772 3669
info@s2arch.co.uk

Out-building

Mr D Miler
35 Victoria Road
Lenzie

Location & Block Plan

Scale: As noted @ A2

L(20)001

-