




rev date
 A 04.02.2022 garage increase length 0.5m as per client instruct
 window position amended west
 brick to end wall omitted for timber brd
 drwg rendered
 B 08.01.2024 native species hedgerow to northeast boundary

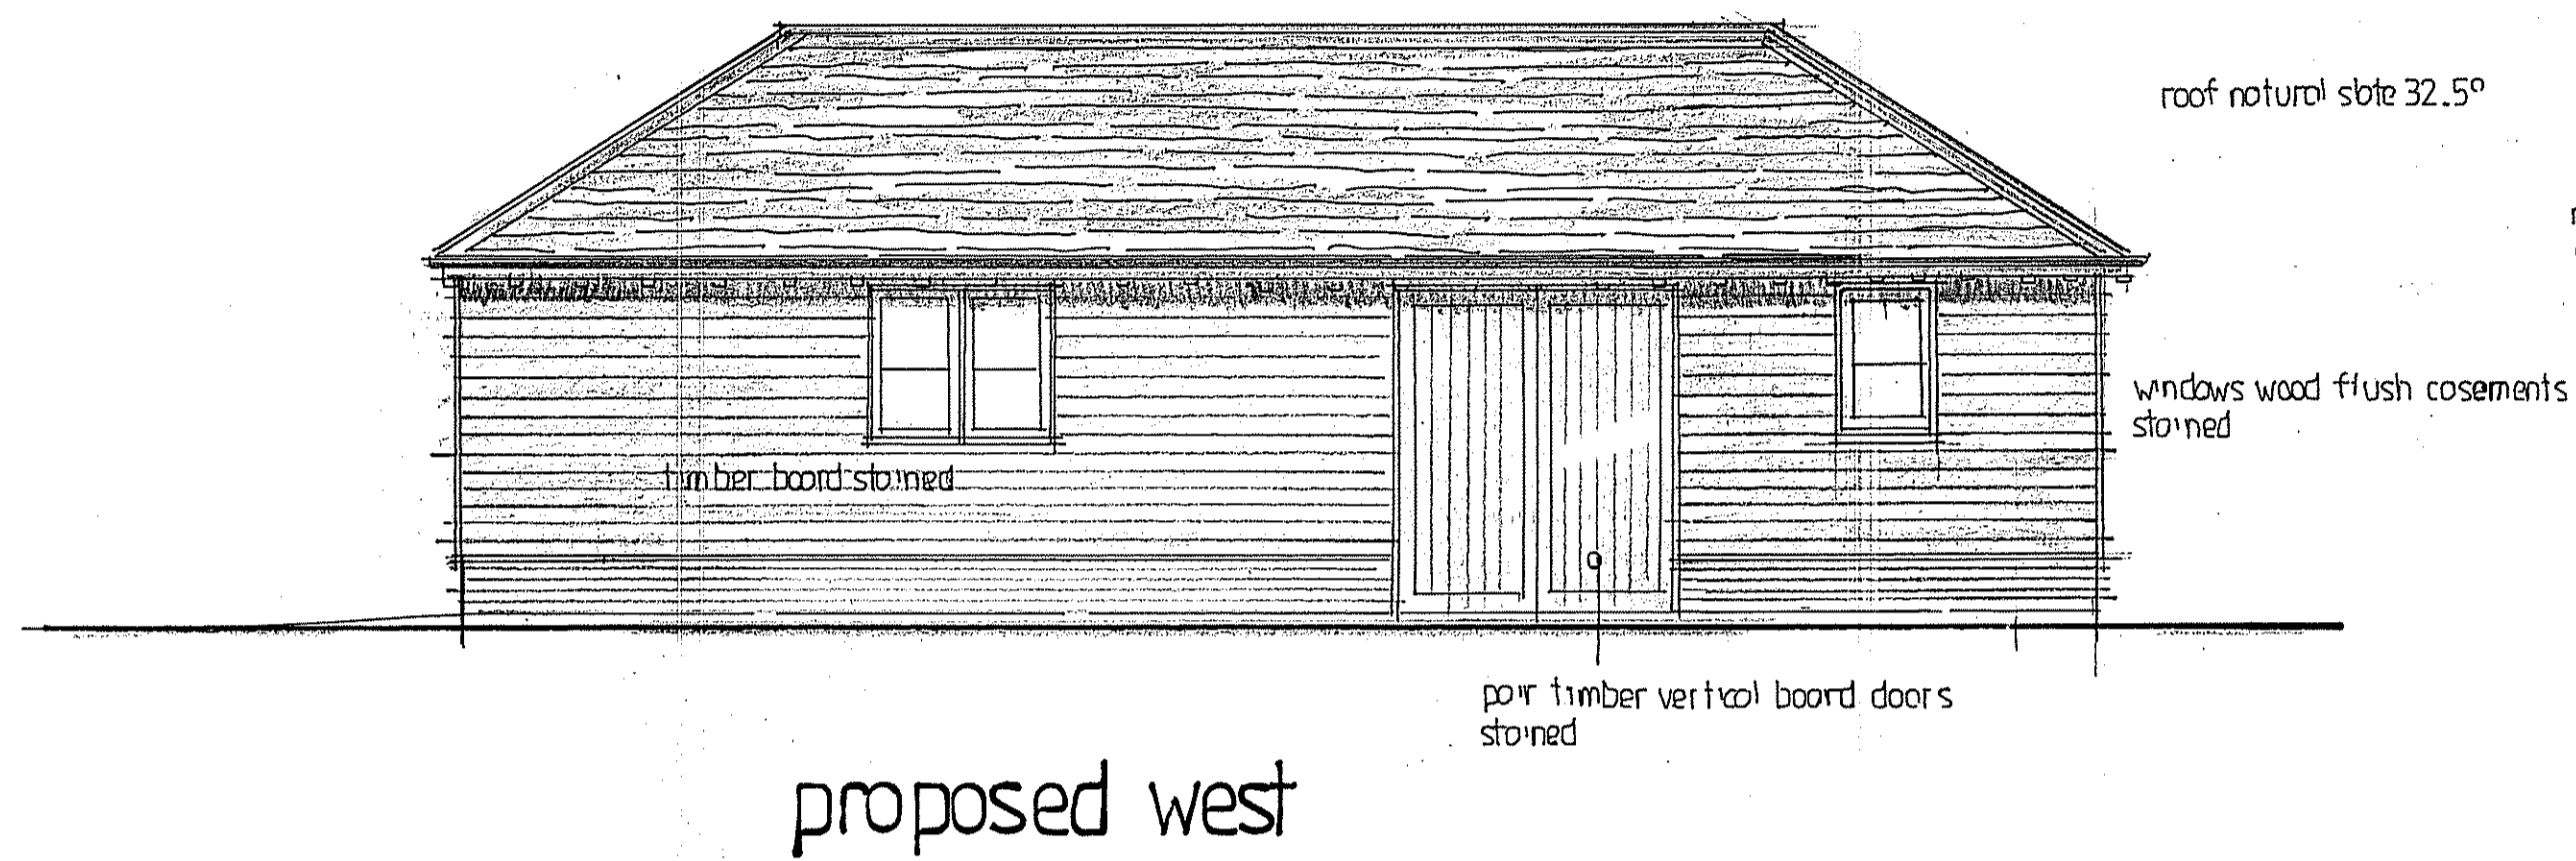


proposed west

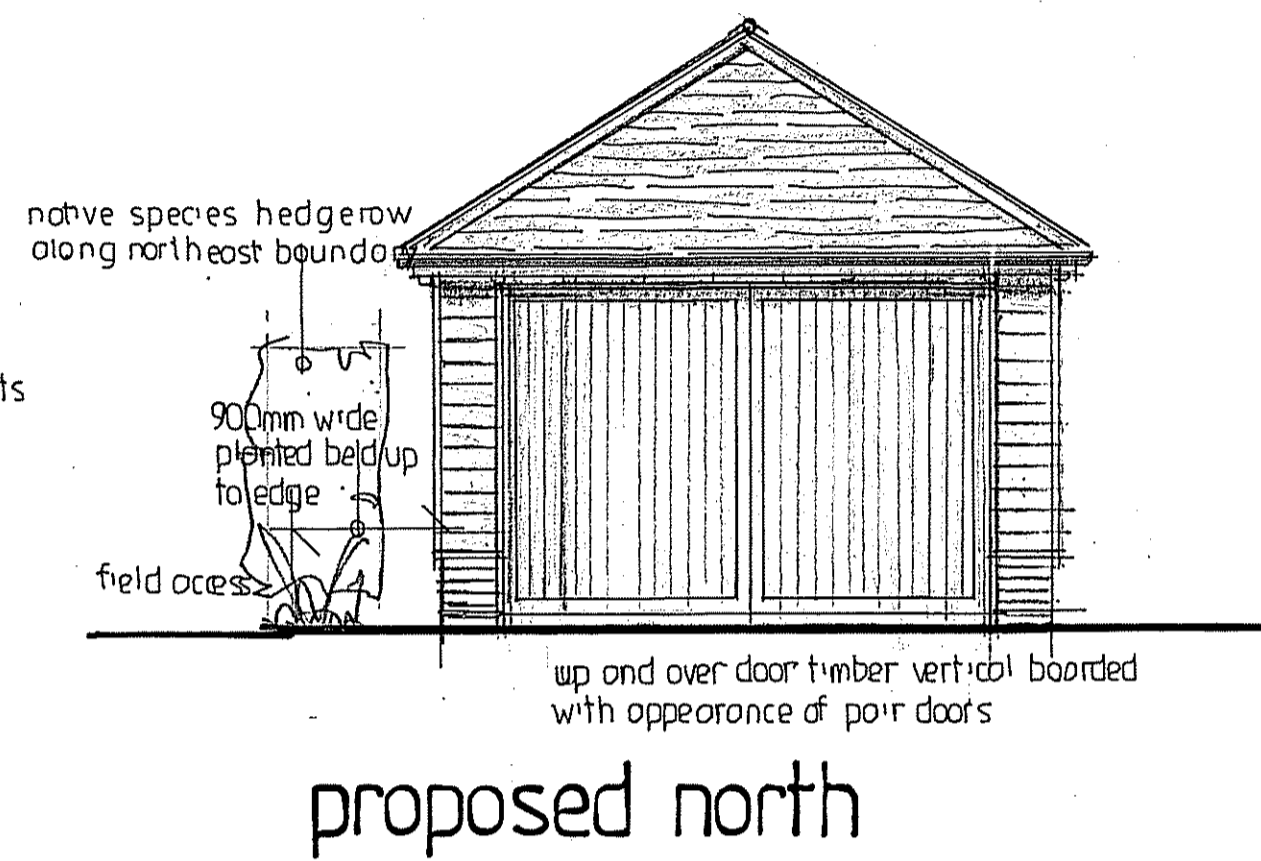


proposed north

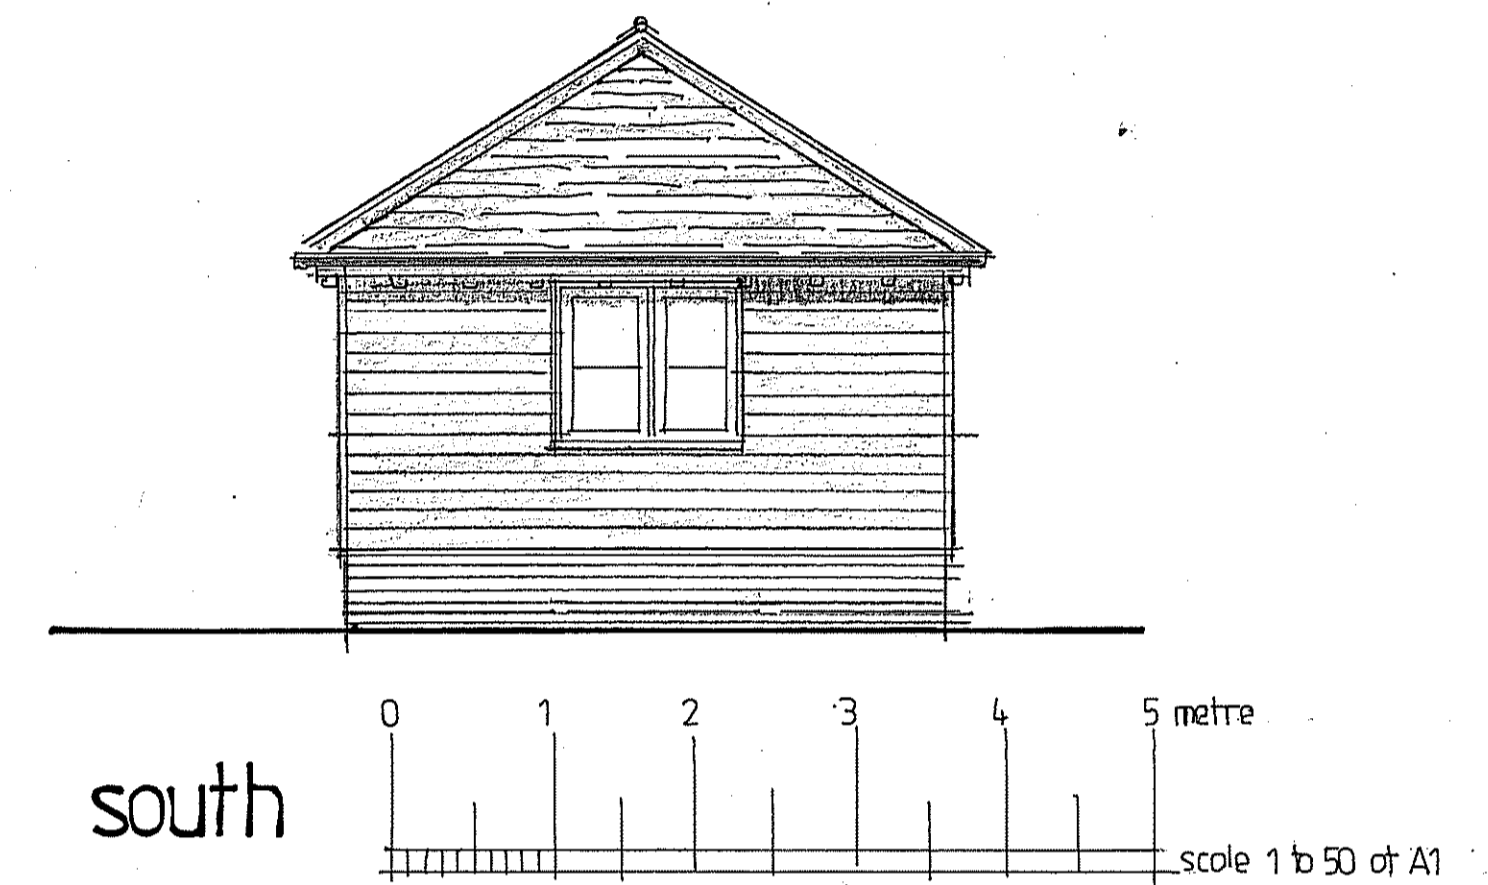

south

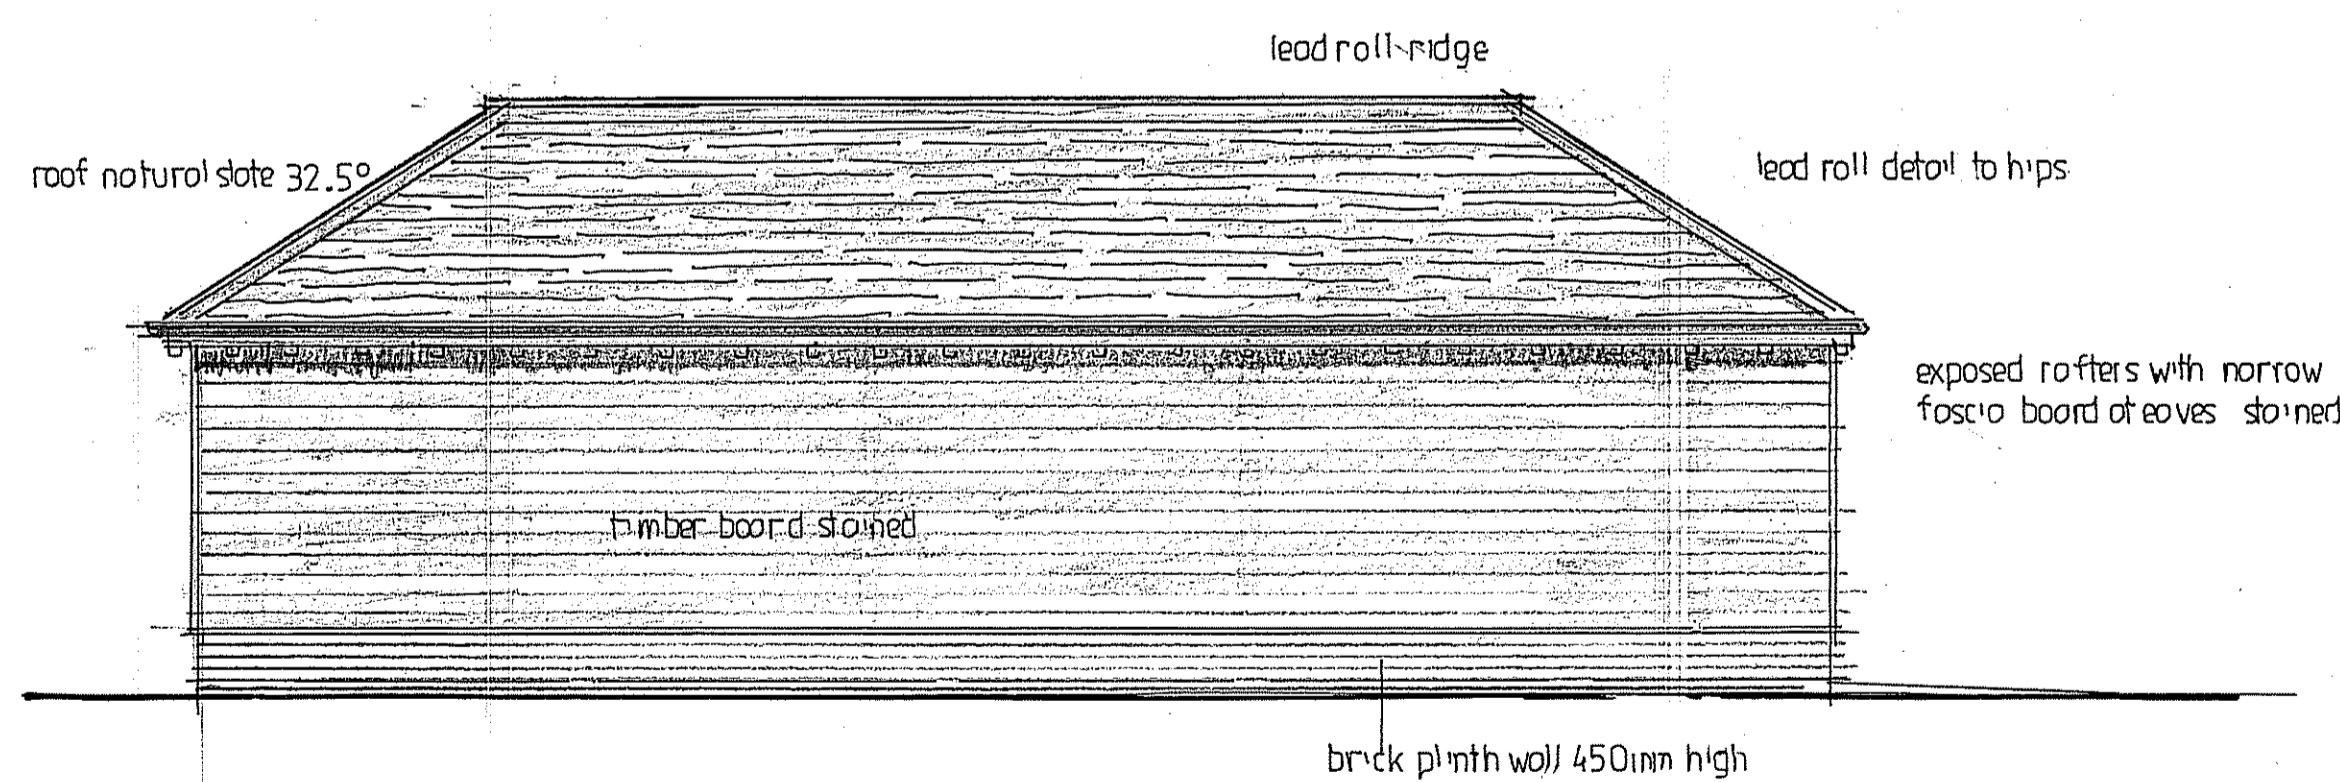

proposed east

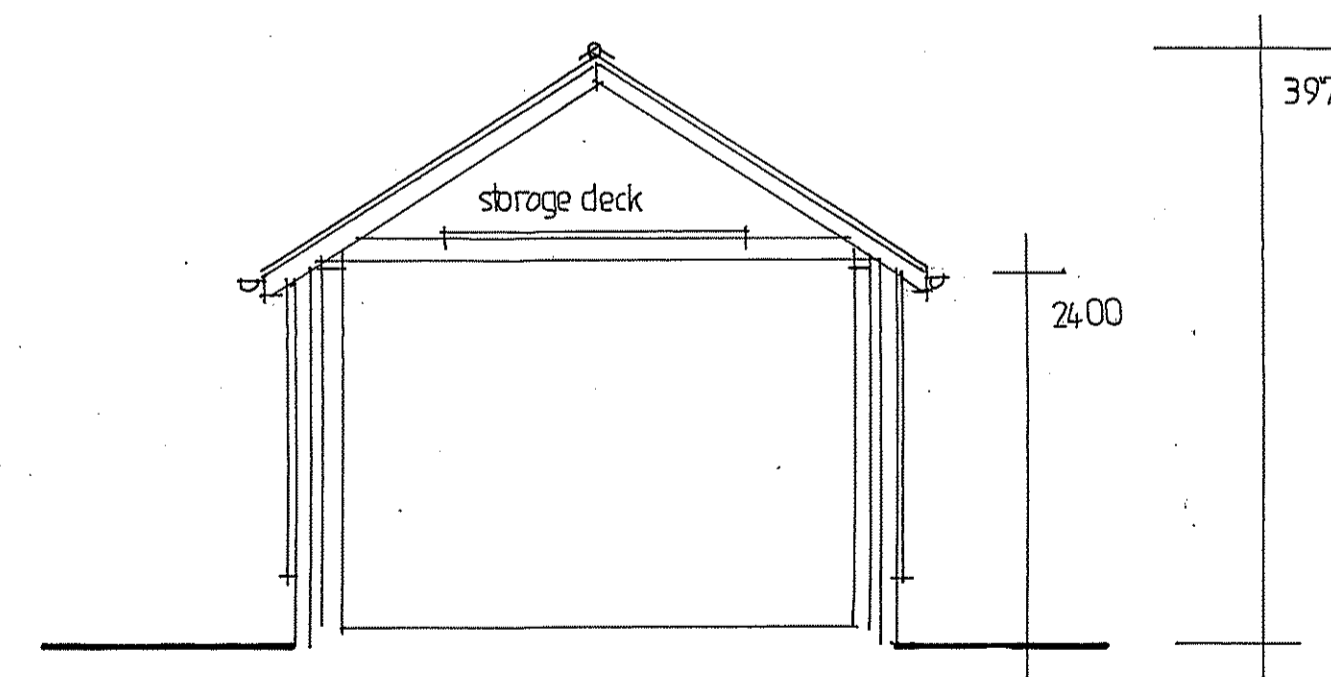

section

Any deviation or discrepancy from this drawing must be referred to Architect
 All dimensions to be checked by contractor before commencing works
 Do not scale from drawings for construction
 Copyright reserved

JOHN THORNTON ARCHITECT
 4 Millfield Close, Marsh Gibbon OX27 0HR
 01869 218279 07139 628886
 john.thornton1e@btconnect.com
 John F Thornton RIBA ARB

Client
 MR and MRS SNODGRASS
 Site address
 BENNETTS FARM HOUSE
 MAIN STREET
 PADBURY
 MK18 2AY

Drawing status planning
 Proposed detached single storey building at rear of dwelling to provide garage and garden store.
 Remove tree (silver birch)

Drawing elevations and section
 Scale 1 to 50

Drwg no SNODGRASS / S2 / P / 06 Rev B Date September 2021