

**GENERAL NOTES**

THIS DRAWING IS THE COPYRIGHT OF THE COX CLIFFORD PARTNERSHIP AND MAY NOT BE REPRODUCED WITHOUT THEIR PRIOR PERMISSION.



Proposed North East (Front) Elevation



Proposed South East (Side) Elevation

**Proposed Materials**

Dormer - Vertical tile hanging to match existing.


Roof - Roof tiles to match existing pitched areas  
GRP roof covering flat areas

Windows - To match existing


Rooflights - Flush fitting



Proposed South West (Rear) Elevation

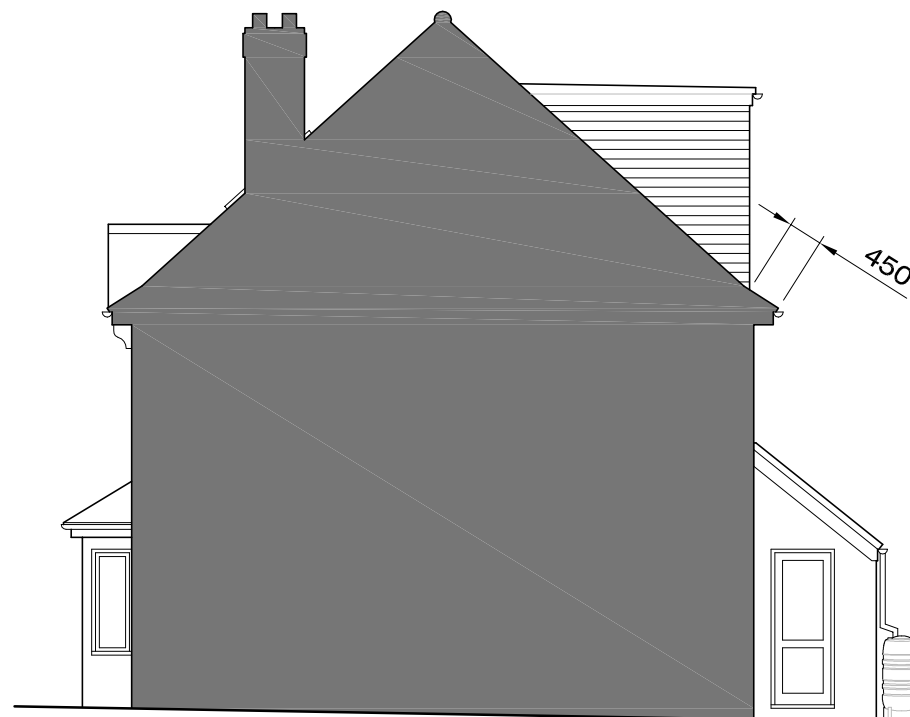

Proposed North West (Sectional Side) Elevation

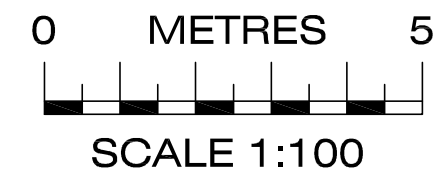

REV	DATE	BY	REMARKS
00	Jan 24	NY	Issued For Approval



11 Place Farm House, Place Farm Way  
Monks Risborough, HP27 9JQ  
Tel: 01844 274 472 Fax: 01844 273 051  
e-mail: mail@cox-clifford.co.uk

Project  
126 Mandeville Road  
Aylesbury  
HP21 8AJ

Title  
Proposed Elevations

Job No. 13416

Scale 1:100 @ A3	Drawn NY
Dwg No. 004	Rev. 00
Chkd NC	Date 01-24