

**GENERAL NOTES**


THIS DRAWING IS THE COPYRIGHT OF THE COX CLIFFORD PARTNERSHIP AND MAY NOT BE REPRODUCED WITHOUT THEIR PRIOR PERMISSION.




Existing North East (Front) Elevation




Existing South East (Side) Elevation

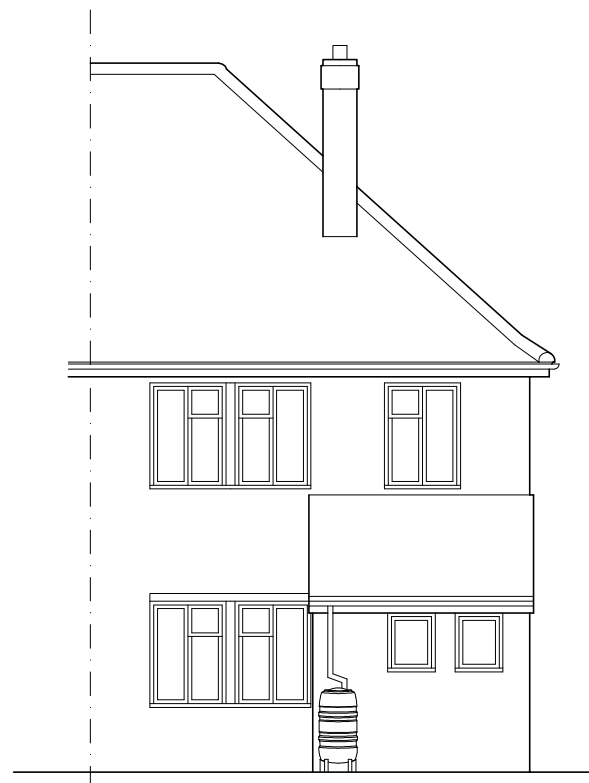


Existing South West (Rear) Elevation

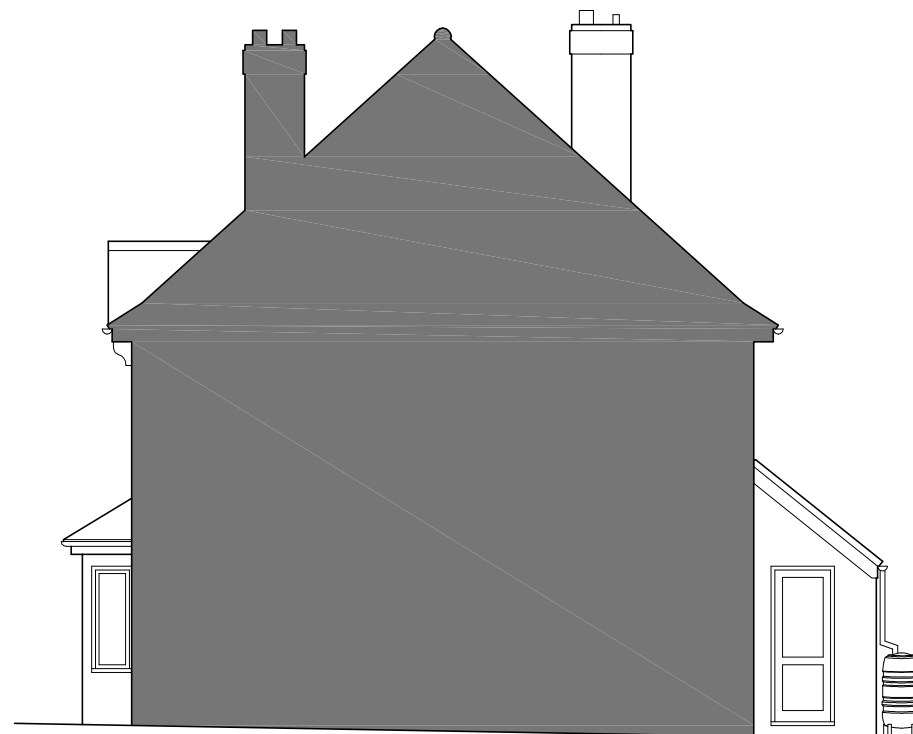

Existing North West (Sectional Side) Elevation

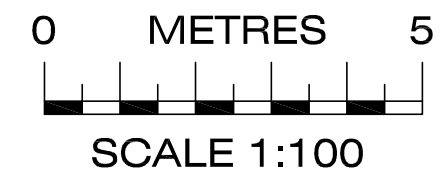

REV	DATE	BY	REMARKS
00	Jan 24	NY	Issued For Information



**THE COX CLIFFORD PARTNERSHIP**  
CONSULTING ARCHITECTS

11 Place Farm House, Place Farm Way  
Monks Risborough, HP27 9JQ  
Tel: 01844 274 472 Fax: 01844 273 051  
e-mail: mail@cox-clifford.co.uk

Project		126 Mandeville Road Aylesbury HP21 8AJ	
Title			
Existing Elevations			
Job No.		13416	
Scale 1:100 @ A3		Drawn	NY
Dwg No.	Rev.	Chkd	NC
002	00	Date	01-24