

Ordnance Survey (c) Crown Copyright 2021. All rights reserved. Licence number 100022432

THIS DRAWING PRINTED ON A4 SIZE PAPER




Home Extension Designs

HOME EXTENSION DESIGNS
HED HOUSE
60a BRIDGE ROAD EAST
WELWYN GARDEN CITY
HERTS AL7 1JU
tel : 01707 393971
e:info@hed.co.uk

LOCATION PLAN

1:1250



Project:

4 Loring Road, London

Drawing Title:

LOCATION PLAN

Drawn By:

ALI

Scale: 1:1250

Date: DEC 2023

Drng Status:

PLANNING

Checked:

Drawing No :

5874-OS1

Revision: