



LEGEND

Revision Table:

NO.	DESCRIPTION	DATE

MJABBOTT


T: 44 (0) 122 716361 W: mjabbott.co.uk

PROJECT: GOLF COURSE IRRIGATION
NEW PUMP SHED

CLIENT: NORTH HANTS GOLF CLUB

TITLE: SITE LOCATION PLAN

SCALE: 1:200 @A1
DATE: DEC 2023
DRAWN BY: REVISIONS
CHECKED BY: REVISIONS
PROJECT NO: NCH2023A-PR001-03

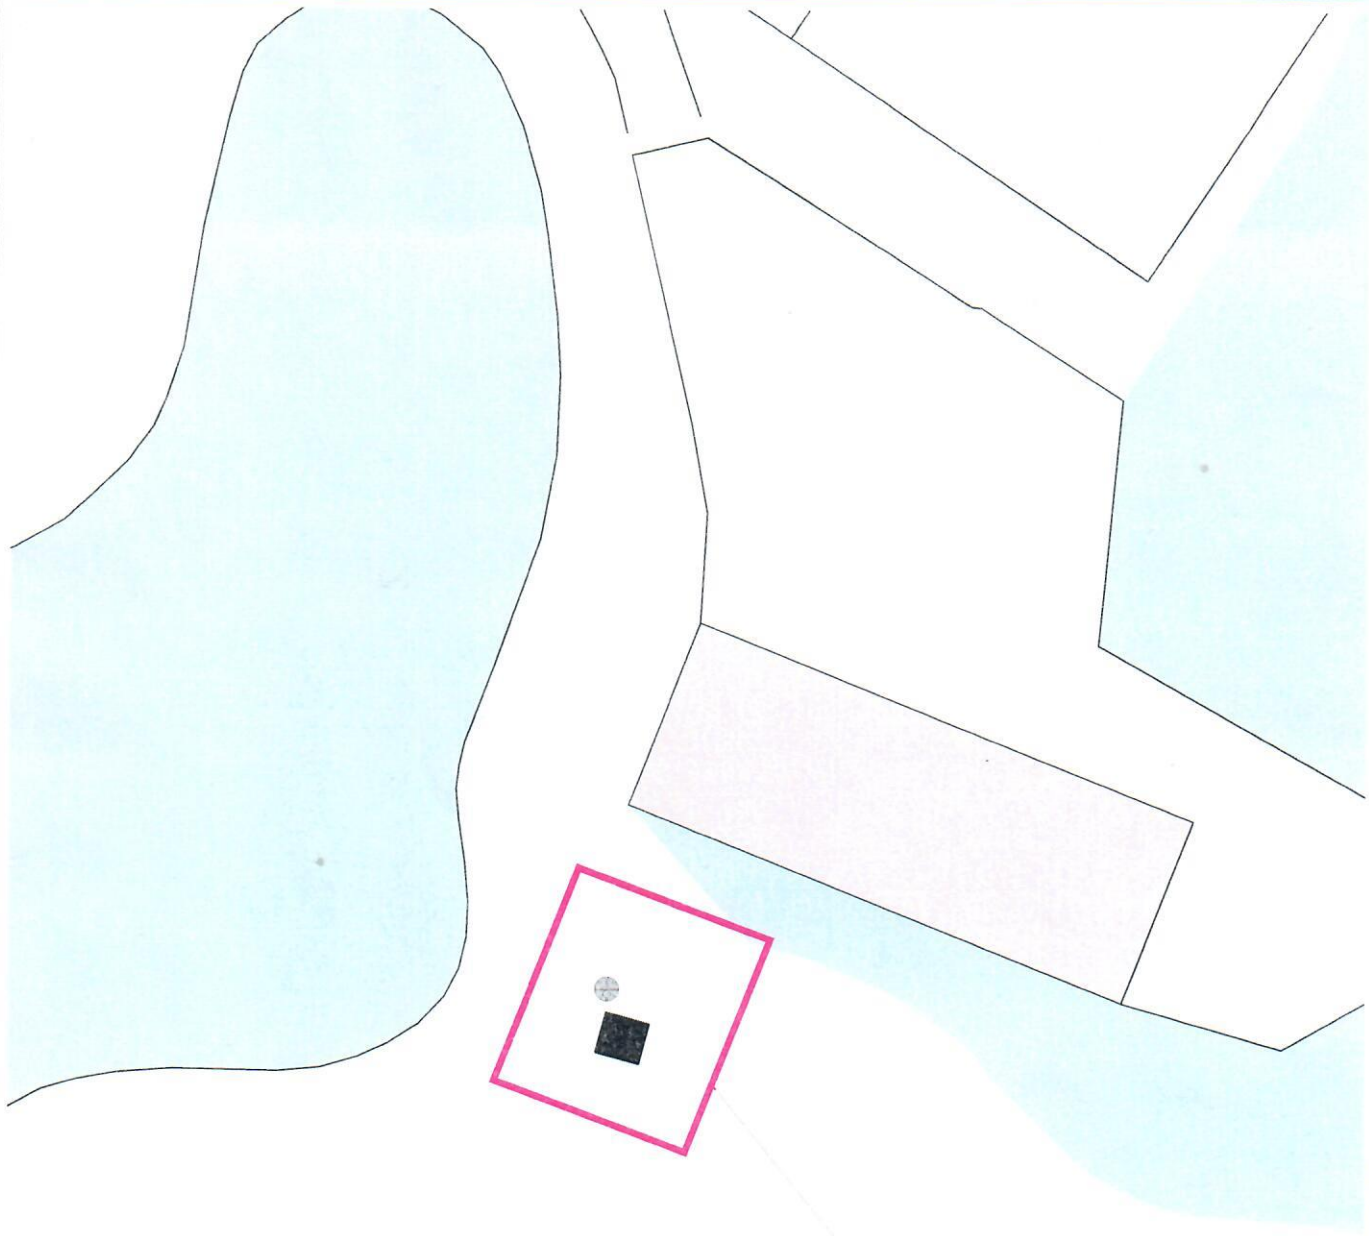

Area Of Site Application

