


EXISTING GROUND FLOOR
Scale: 1:50

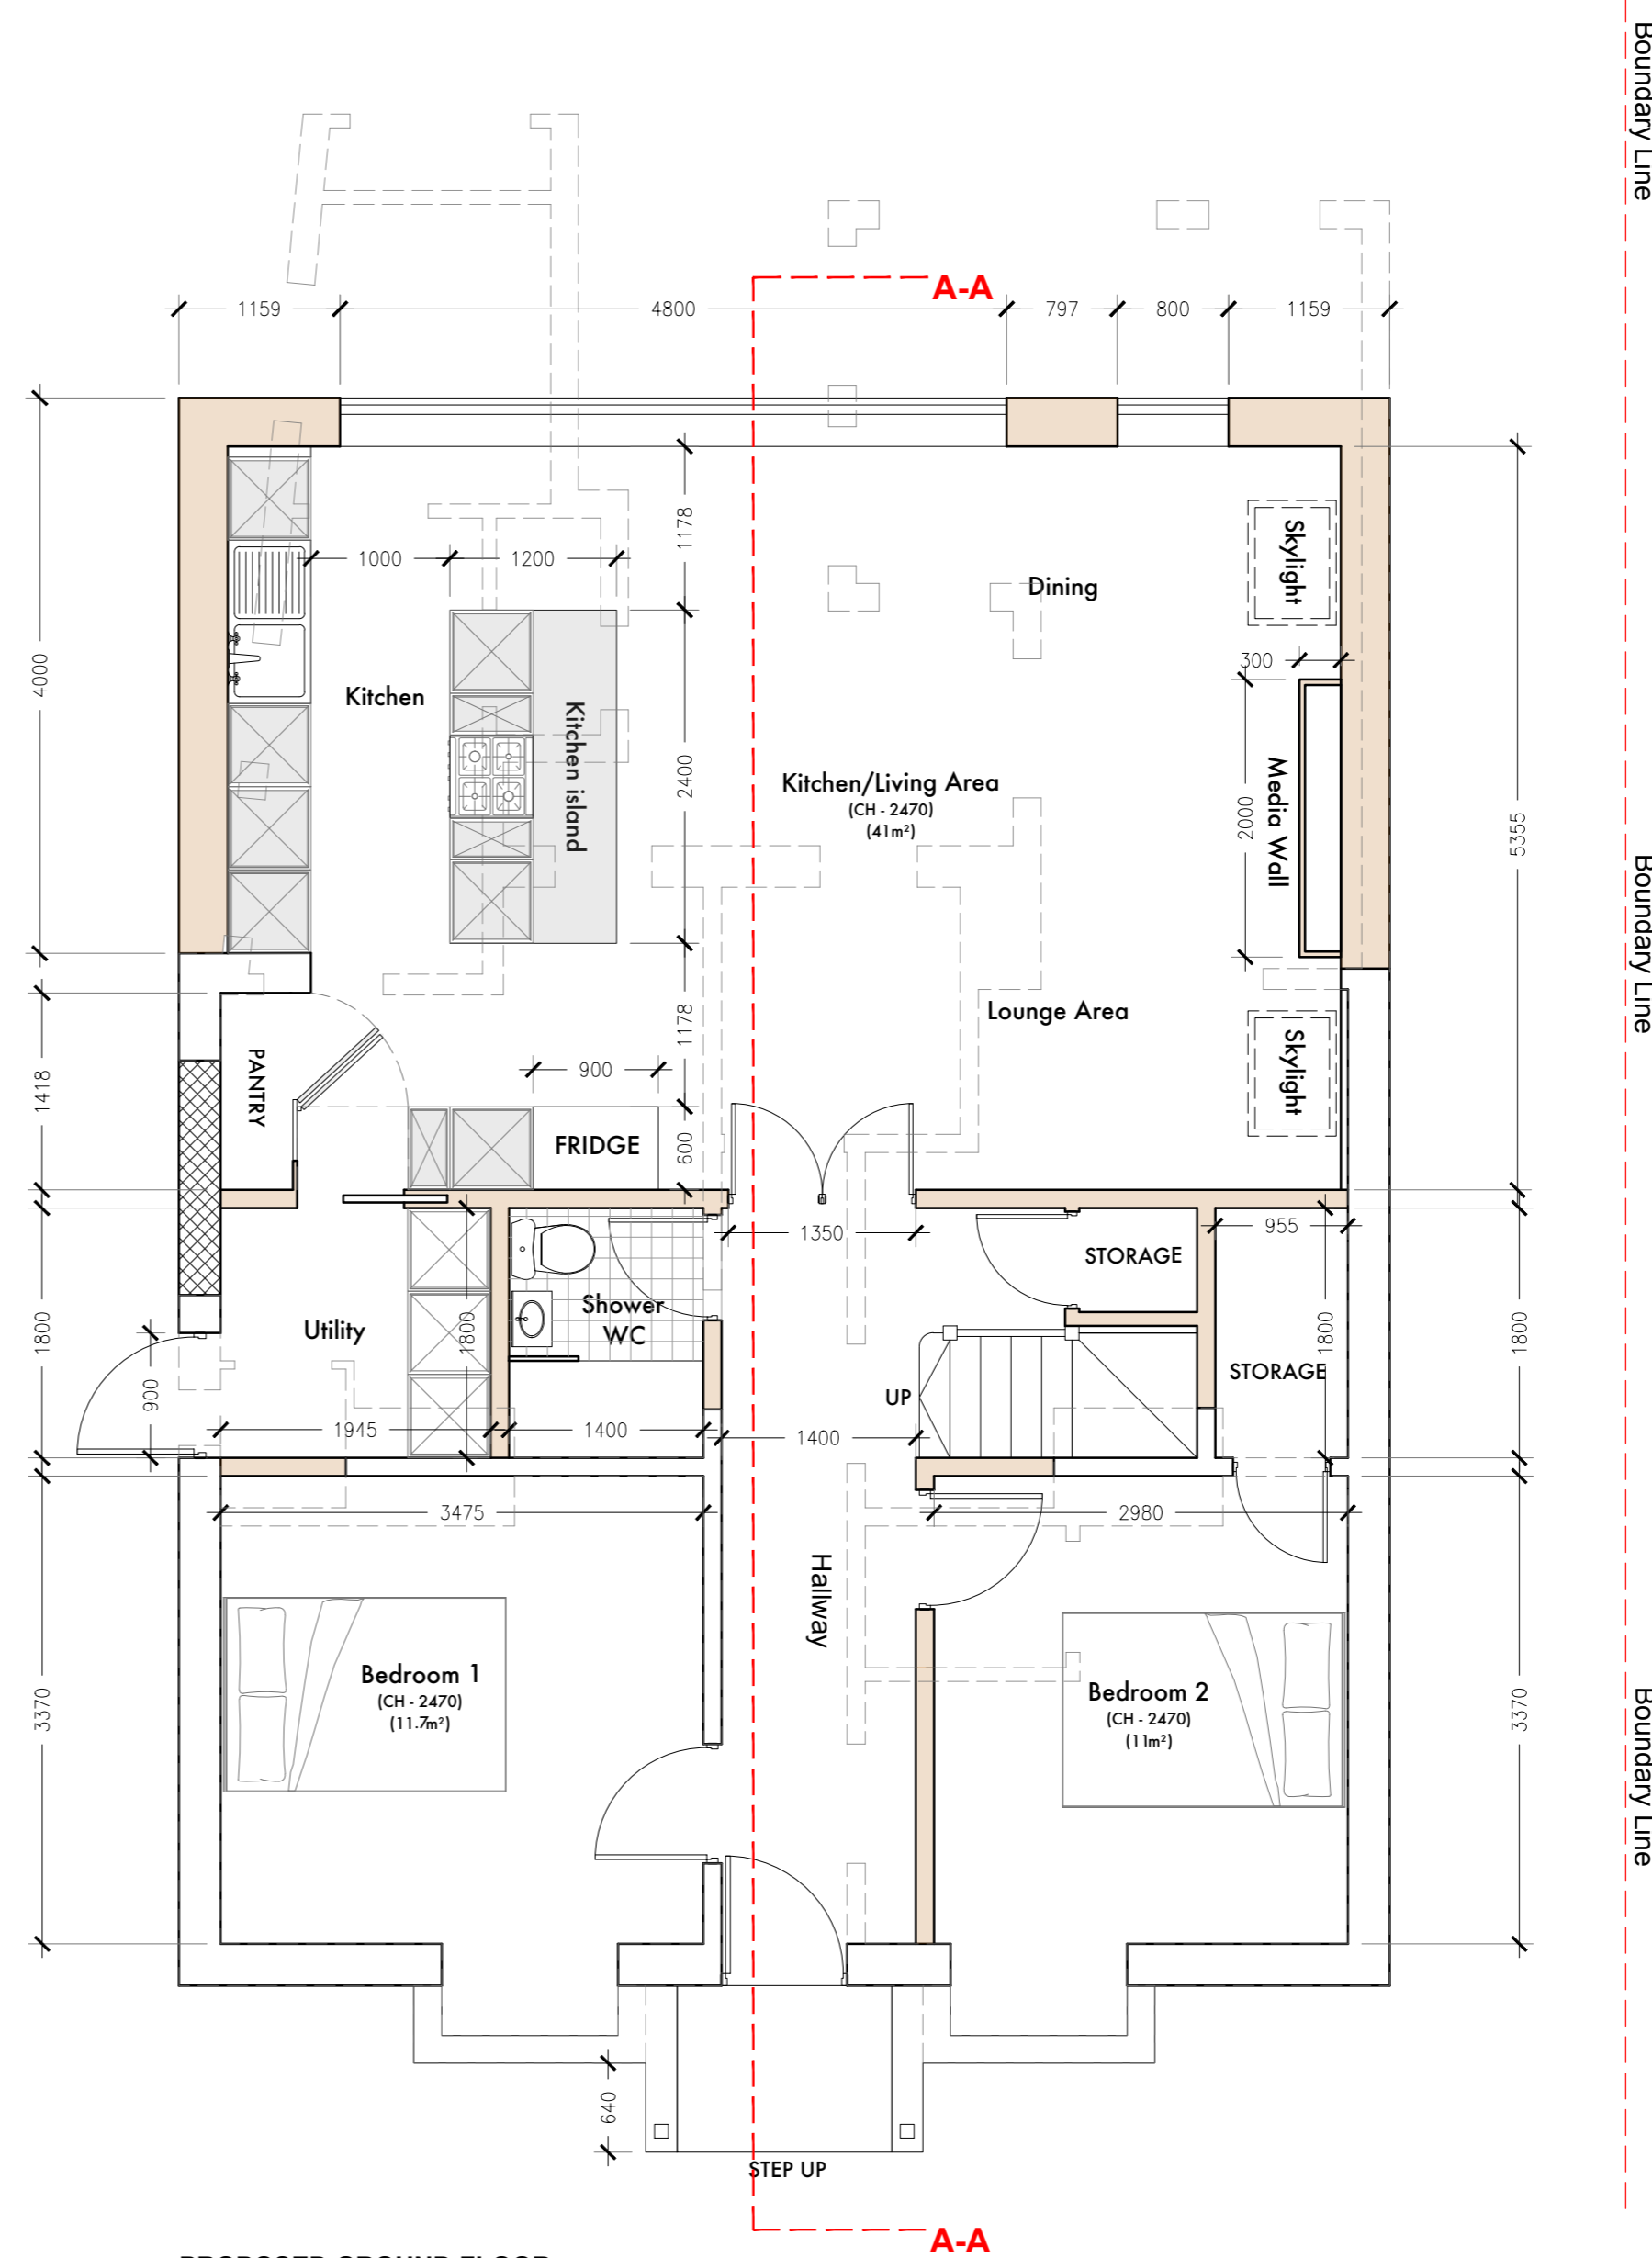

PROPOSED GROUND FLOOR
Scale: 1:50

GENERAL NOTES

1. Dimensions should not be scaled from the drawings where accuracy is essential.
2. Details dimensions and levels to be checked on site by builder prior to commencement of works. Any works commenced prior to all necessary local authority approvals are entirely at the risk of the owner & builder.
3. Structural details are subject to exposure of existing construction and verification by L.A Surveyor and any necessary revised details are to be agreed with the L.A Surveyor prior to carrying out the affected works.

KEY

- New Proposed Walls
- Existing Wall Structure
- Elevation Material
- Roof Material
- Existing Infill (Block off)
- Glazed Windows



M + Architecture Planning Ltd
Regus, Wellington Way,
Brooklands Business Park
Weybridge, KT13 0TT
T - +44 7864878349
E - info@ma-planning.co.uk
W - www.ma-planning.co.uk

SITE ADDRESS
Cotswold, Scotts Grove Close
Chobham, Woking, GU24 8DU

PROJECT TITLE
Proposal for a Two Storey
Rear extension, including conversion
of roof into a habitable space with
associated internal and external
changes

DRAWING TITLE/NO: 2412_2
Existing & Proposed Plans

SCALE: 1:50 @ A2

DATE: 29/03/2023

REV: 0 - For Planning Approval

DRAWN BY: Murat Surucu