




REAR 1:100

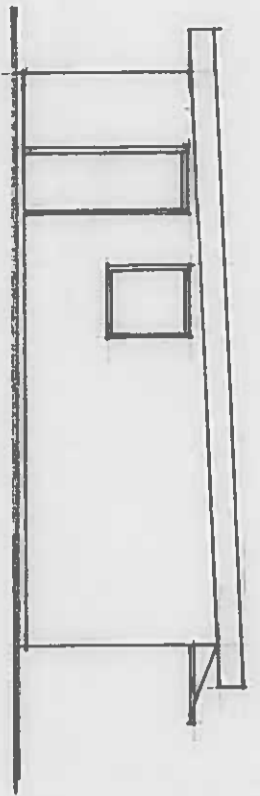

RH SIDE 1:100

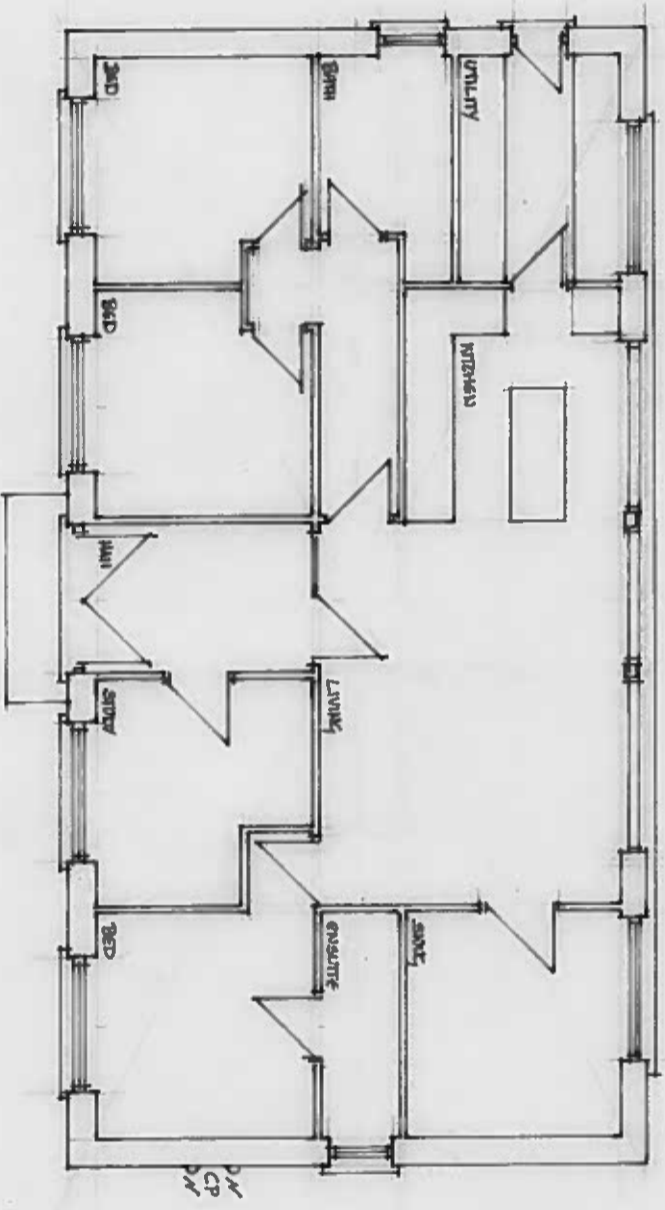


PLAN 1:100

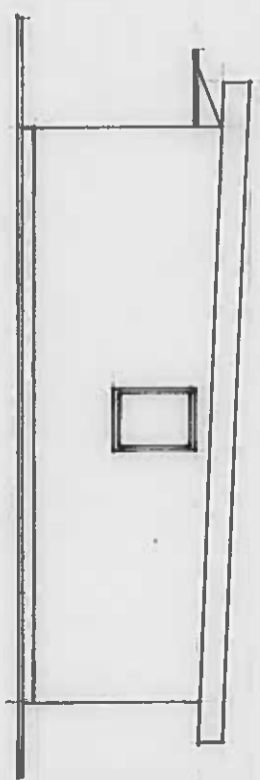

LH SIDE 1:100

PROPOSED FOOTPRINT 114.0 m² 11% LESS THAN EXISTING
PROPOSED VOLUME 319.2 m³ 15% LESS THAN EXISTING

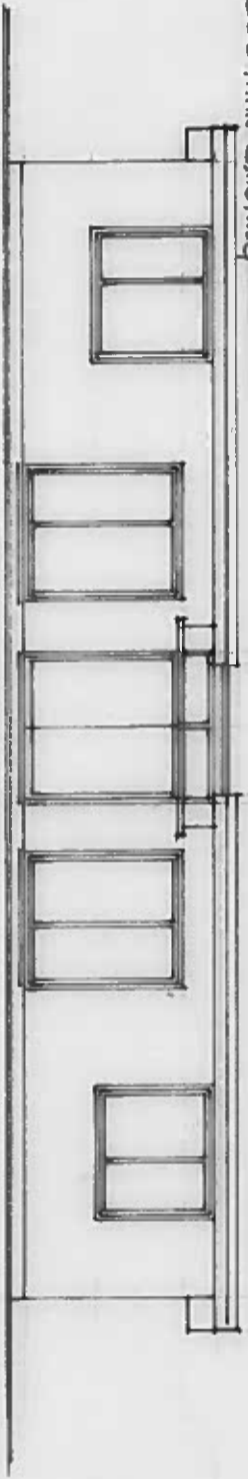

FRONT 1:100

