



Proposed Site Layout 1:500

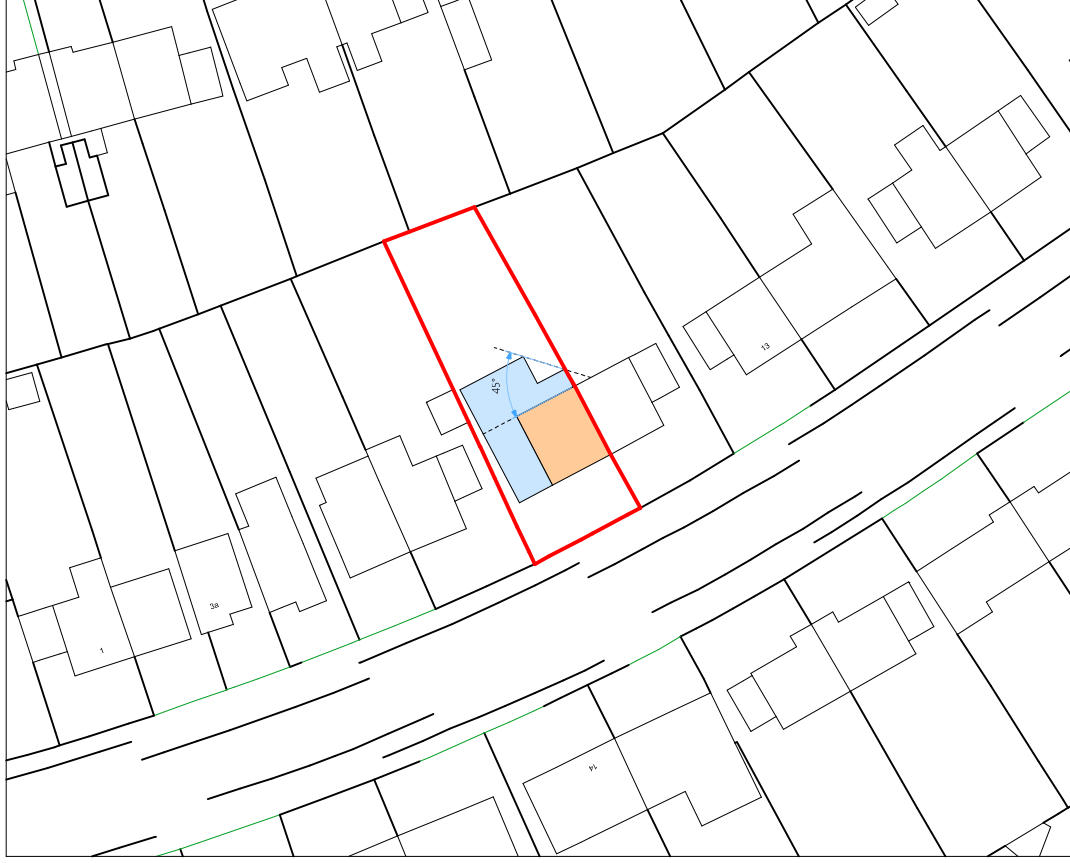

Site Location 1:1250

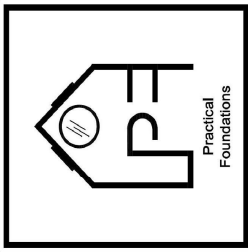

CLIENT:
Emanuel Ayamba

ADDRESS:
8 Edinburgh Rd., Wallingborough, NN8 2HN
England



DATE:
19/12/2023

DRAWING SHEET SIZE:
A3

DRAWING NUMBER:
Site Maps

REVISION: C
22/12/2023
#Revision By

This drawing is confidential and is property of
Practical Foundations.
© Copyright
All dimensions in millimeters unless otherwise stated.

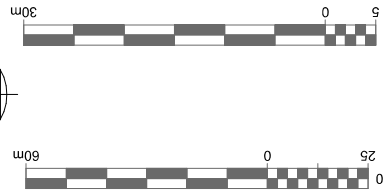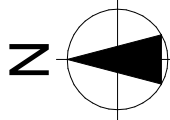

Scale 1:500

Scale 1:1250