


DEVONSHIRE STREET

UPPER WIMPOLE STREET

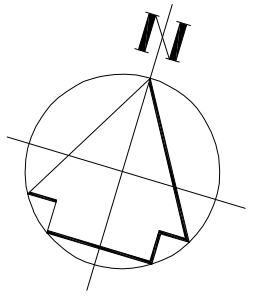


A

A

B

ground floor as existing

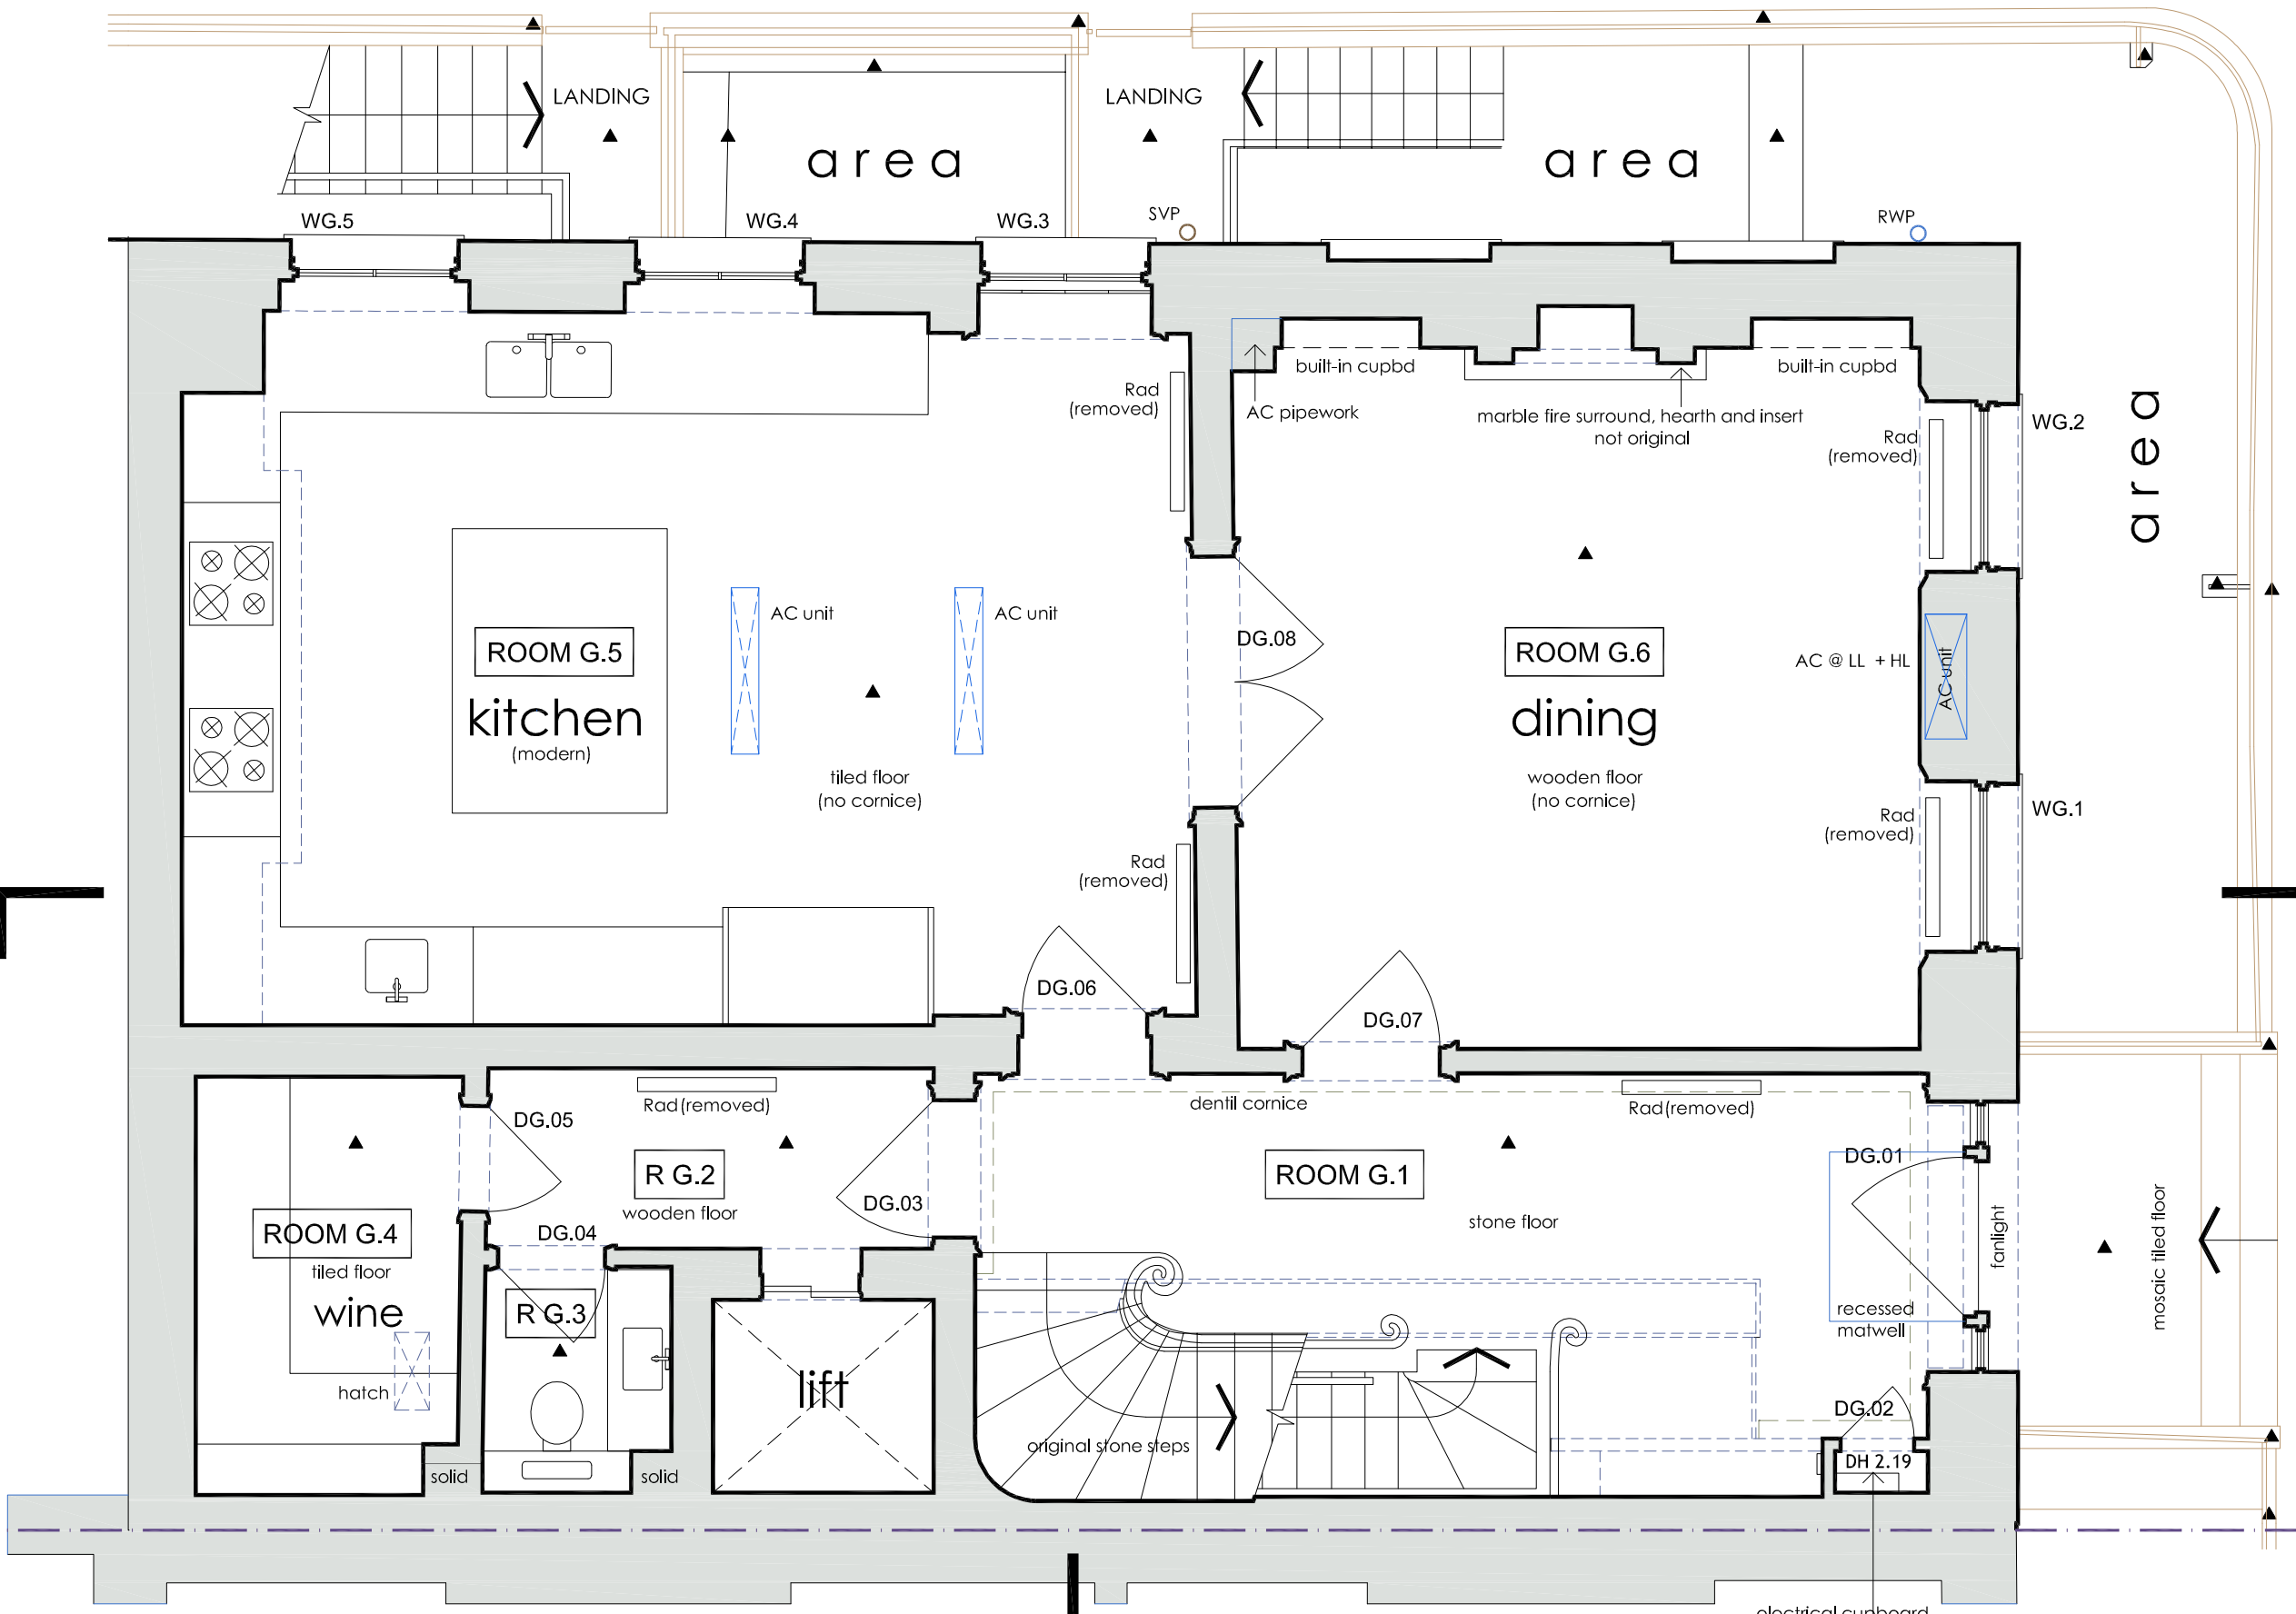

scale 1:25 @ A1
1:50 @ A3

DVM ARCHITECTS
 4a Murray Street . London . NW1 9RE
 Telephone 0207 485 2121 . Facsimile 0207 267 2527
 e-mail: studio@dvmarch.com

Client: Mr and Mrs P Dadha
Project: 14 Upper Wimpole Street London W1G 6LR

Title: Ground Floor as Existing		
Scale: 1:25	Date: 12.12.23	Job No.: 1299
Drawing No.: 1299-04	Rev.: A	

All dimensions are to be checked on site. © This drawing is copyright and remains the property of David & Victoria Mercer at all times and may not be reproduced in part or whole without written consent.

scales 1:25 @ A1
1:50 @ A3

