
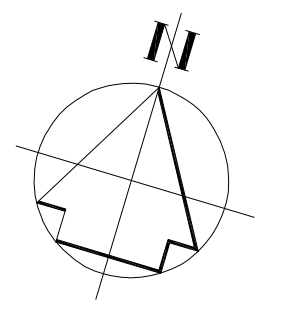


# first floor as existing

scales 1:25 @ A1  
1:50 @ A3

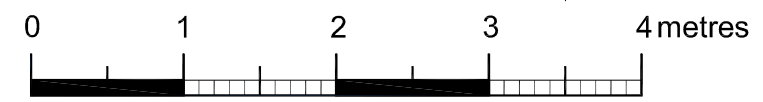

<b>DVM</b> ARCHITECTS		
<small>4a Murray Street . London . NW1 9RE Telephone 0207 485 2121 . Facsimile 0207 267 2527 e-mail: studio@dvmarch.com</small>		
Client Mr and Mrs P Dadha		
Project 14 Upper Wimpole Street London W1G 6LR		
Title First Floor as Existing		
Scale 1:25	Date 12.12.23	Job No. 1299
Drawing No. 1299-05	Rev. A	
<small>All dimensions are to be checked on site. © This drawing is copyright and remains the property of David &amp; Victoria Mercer at all times and may not be reproduced in part or whole without written consent.</small>		