



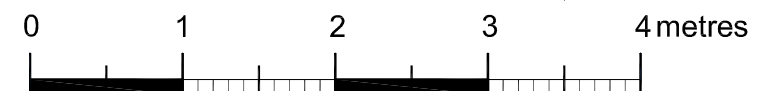

lower ground floor as proposed

BL

scales 1:25 @ A1
1:50 @ A3

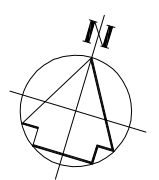

DVM ARCHITECTS
40 Murray Street, London, NW1 9RE
Telephone 0207 485 2121 . Facsimile 0207 267 2527
e-mail: studio@dvmarch.com

Client Mr and Mrs P Dadha		
Project 14 Upper Wimpole Street London W1G 6LR		
Title Lower Ground Floor as Proposed		
Scale 1:25	Date 21.12.23	Job No. 1299
Drawing No. 1299-23	Rev.	

All dimensions are to be checked on site.
© This drawing is copyright and remains the property of David & Victoria Mercer at all times and may not be reproduced in part or whole without written consent.