
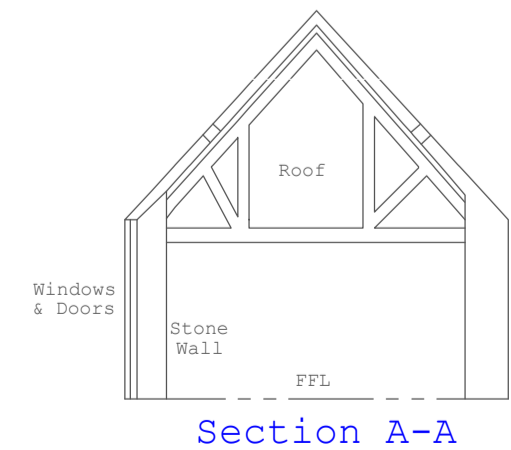
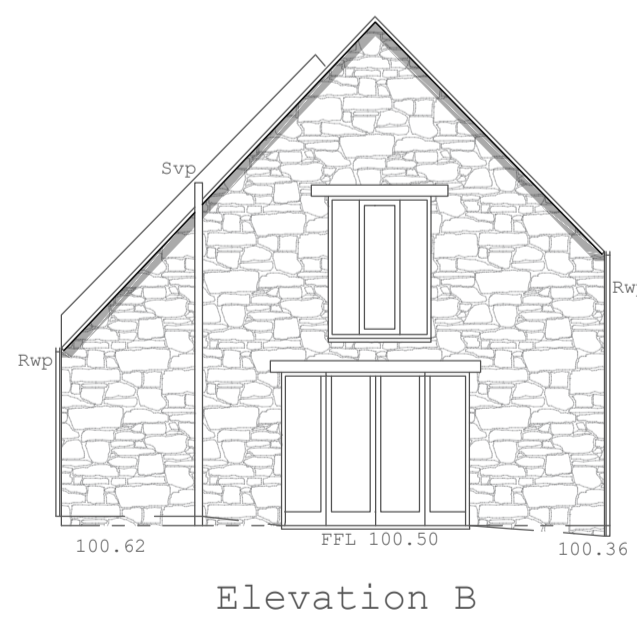
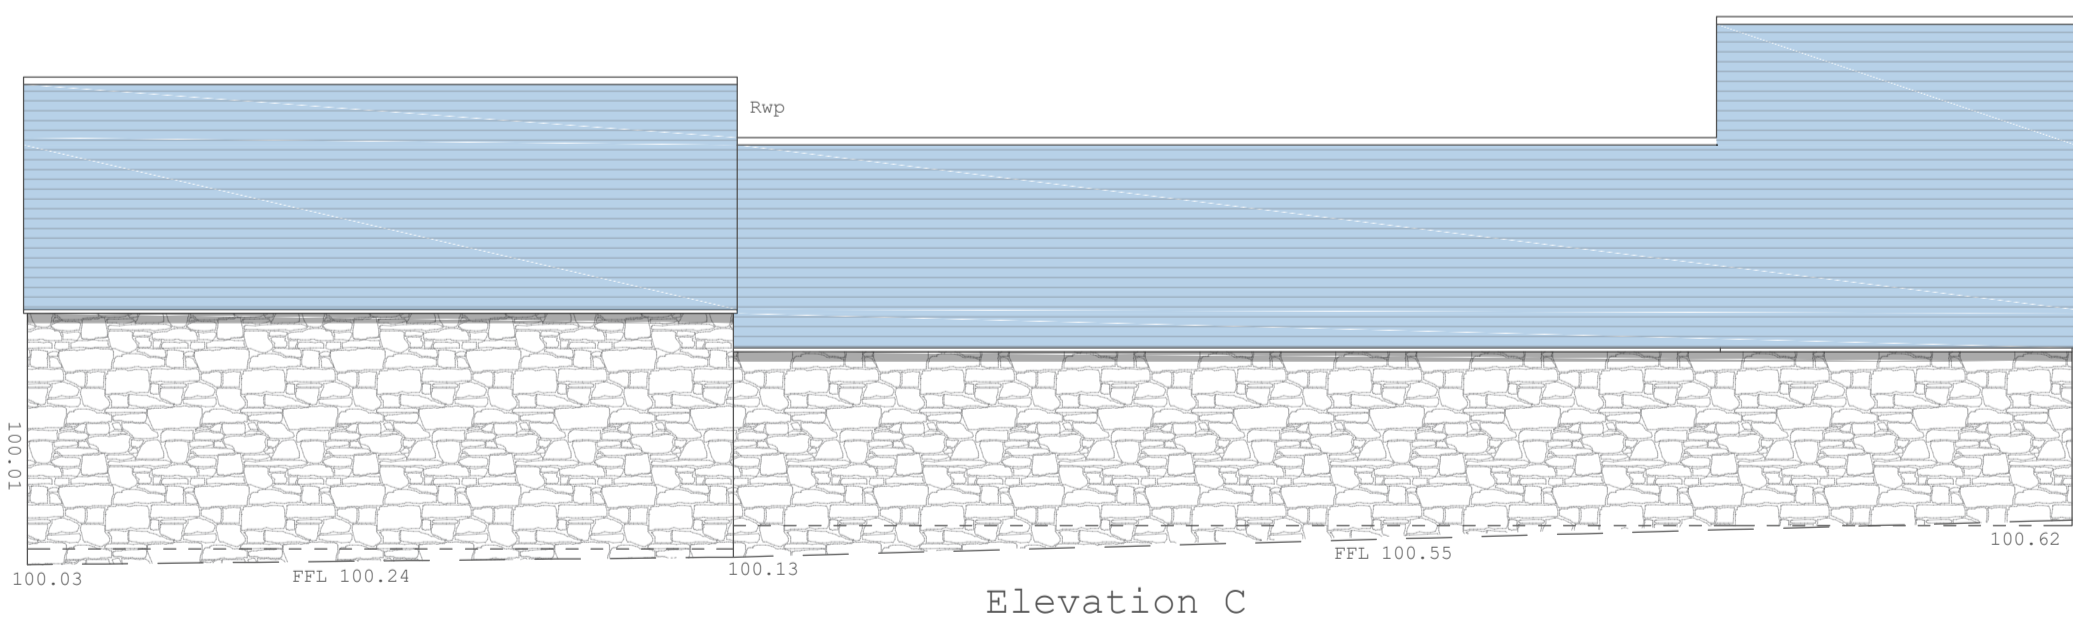
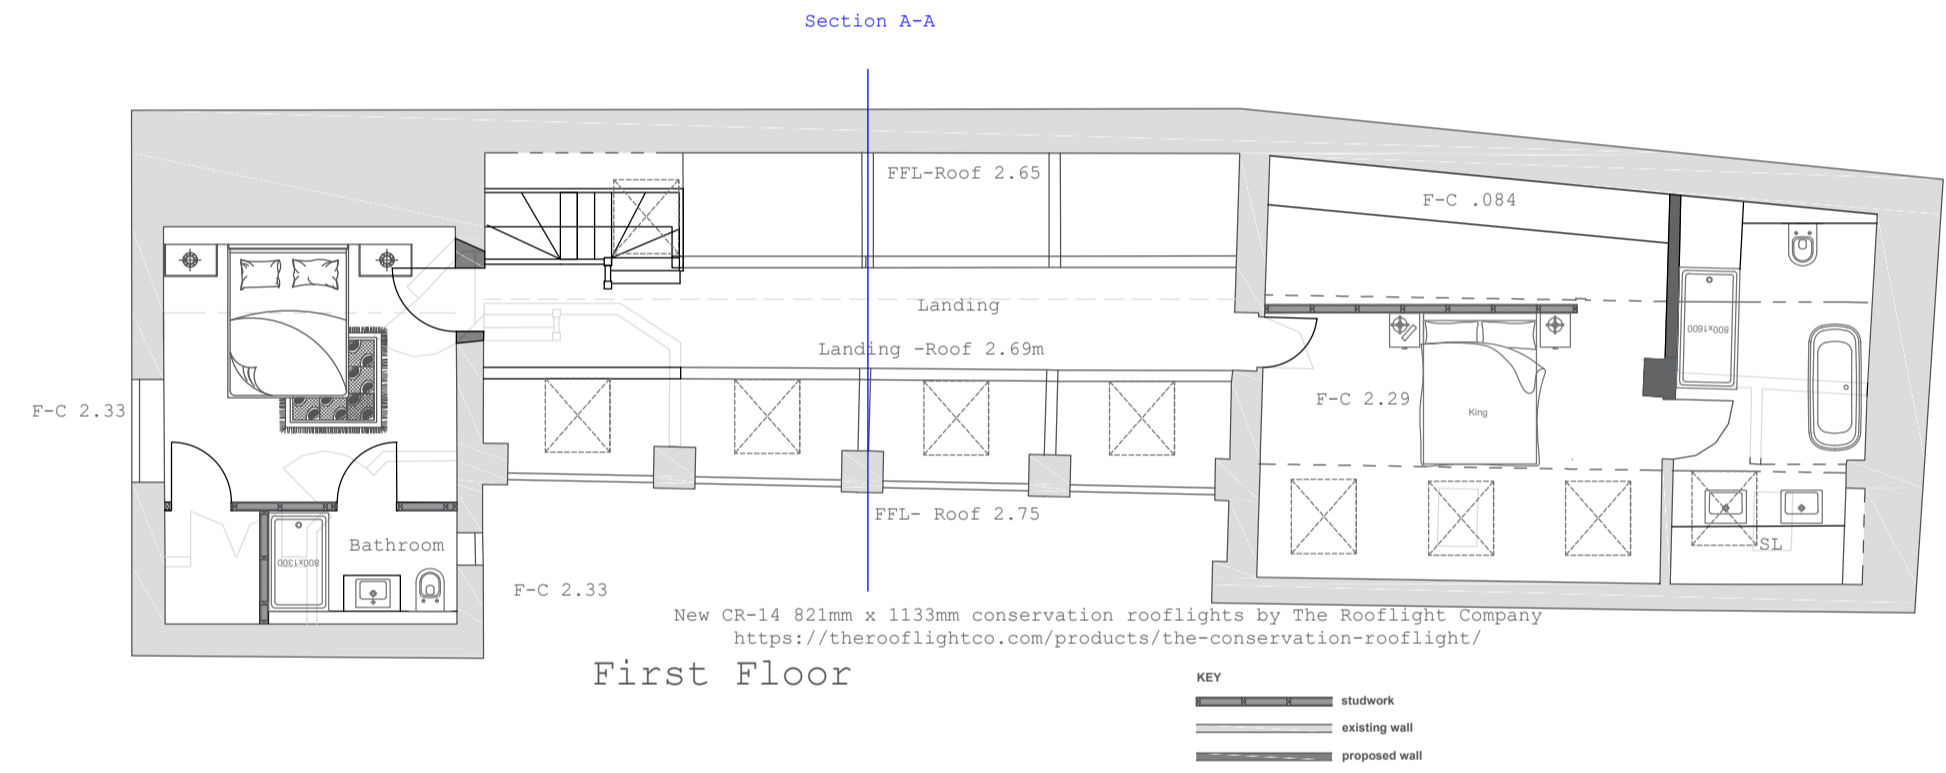
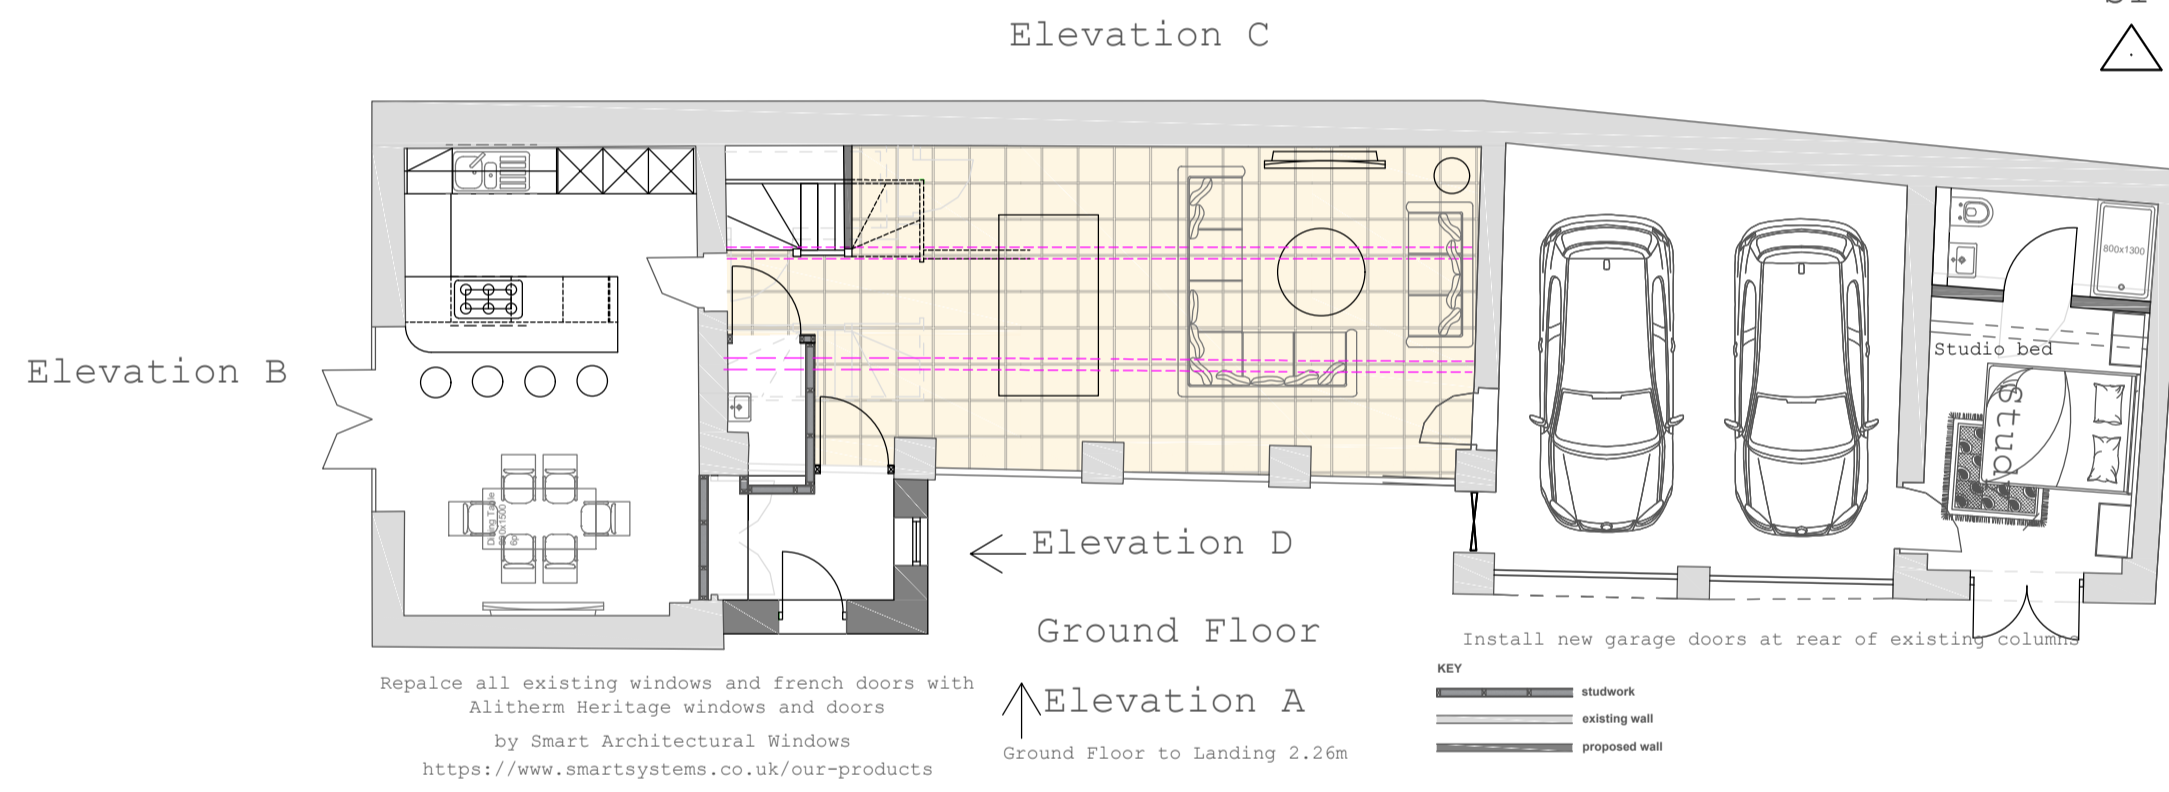


All Levels Relate to Station value 100.00m
Sited in the gravel Drive

Key
RE Rodding Eye
Rwp Rain Water Pipe

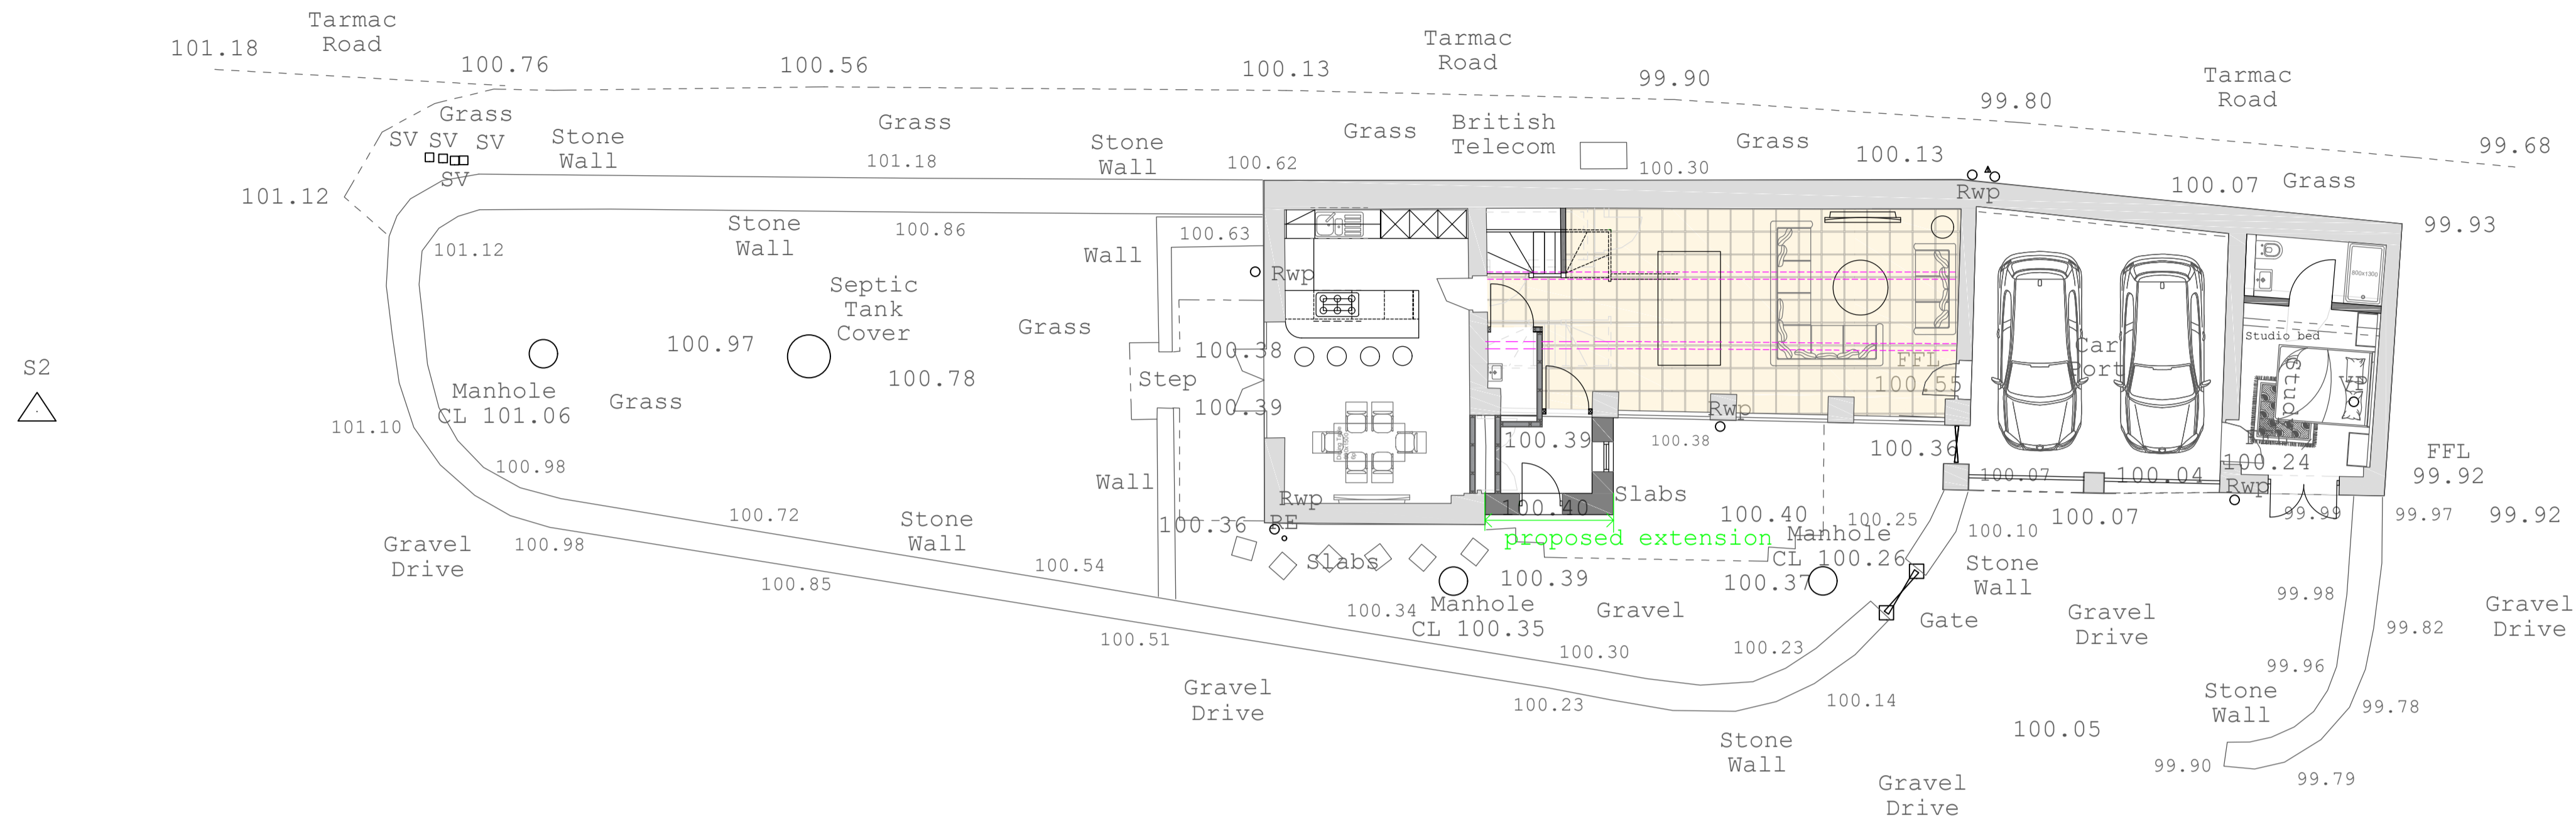

DO NOT SCALE THIS DRAWING
USE FIGURED DIMENSIONS ONLY
ALL DIMENSIONS TO BE CHECKED
ON SITE PRIOR TO CONSTRUCTION

METERS

PROJECT GARDINERS COTTAGE HAZELTON
ADDRESS PROPOSED
PROJECT 2220 DRAWING 08 AMENDMENT SCALE 1:100@A1 DATE 2023/11/02

BAYTREE HOUSE, PARABOLA ROAD, CHELTENHAM, GL50 3BD 01242 269922, 07792904746
RALPH@YOURARCHITECT.ORG.UK WWW.YOURARCHITECT.ORG.UK

