


NORTH

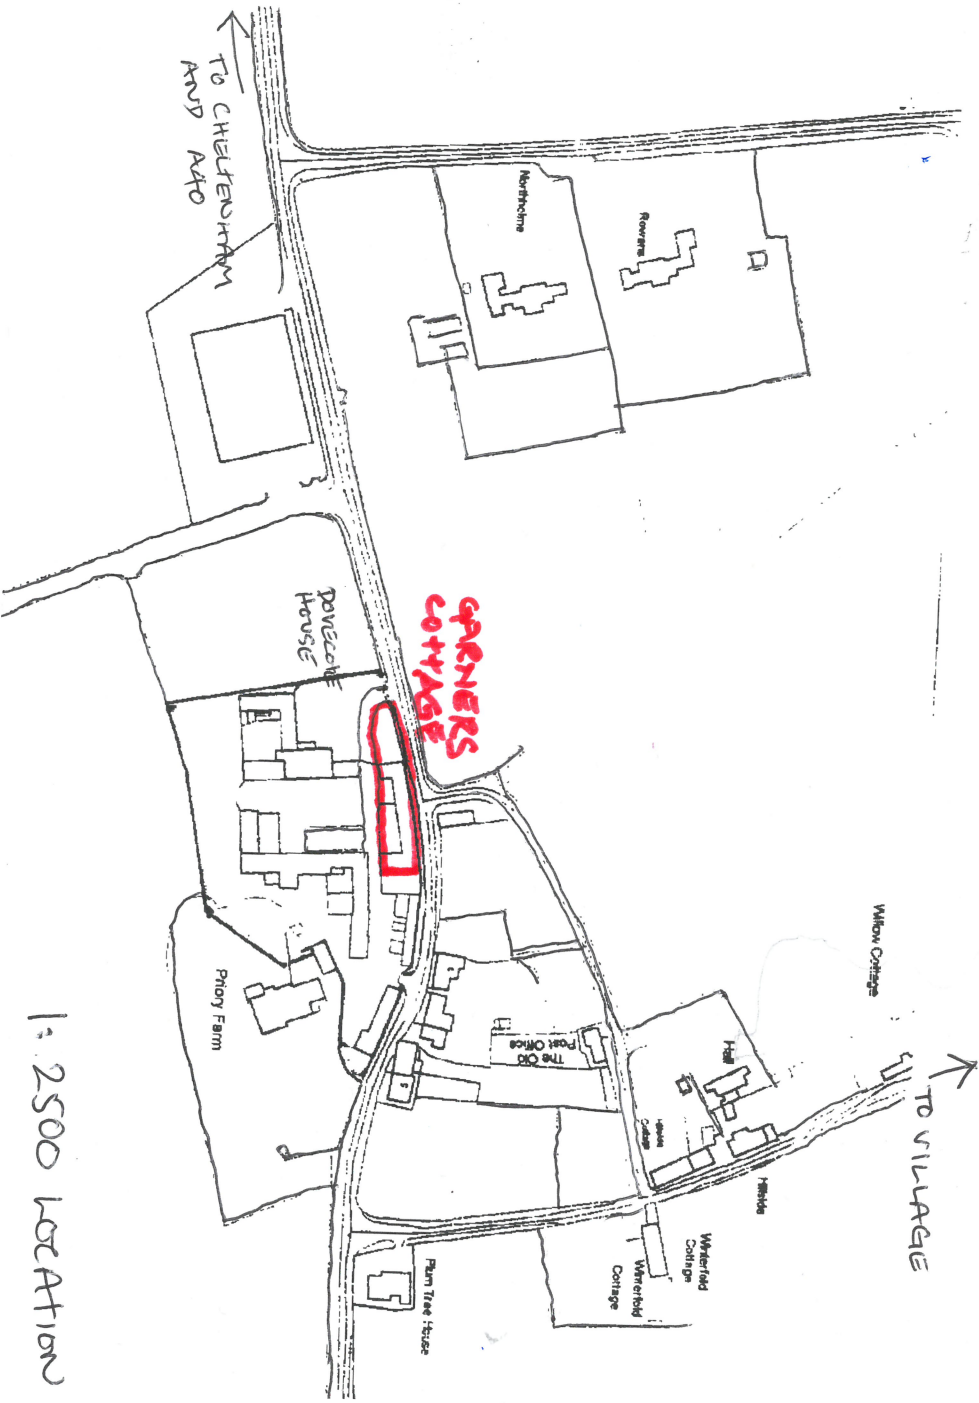

1:2500 LOCATION PLAN @ A4 Format

METERS



PROJECT GARDNERS COTTAGE TRAZZELON

ADDRESS

PROJECT DRAWING

AMENDMENT

SCALE

DATE

2220 LOCATION NOV 23

BAYTREE HOUSE, PARASOLA ROAD, CHELTENHAM, GL50 3BD

01242 860923, 0778930476

ralph@youarchitect.org.uk

**R**  
RALPH  
GUILFORD  
ARCHITECTS

DO NOT SCALE THIS DRAWING  
USE DIMENSIONS ONLY  
ON SITE PRIOR TO CONSTRUCTION  
ALL COPYRIGHT RESERVED ©