



Key
 RE Rodding Eye
 Rwp Rain Water Pipe

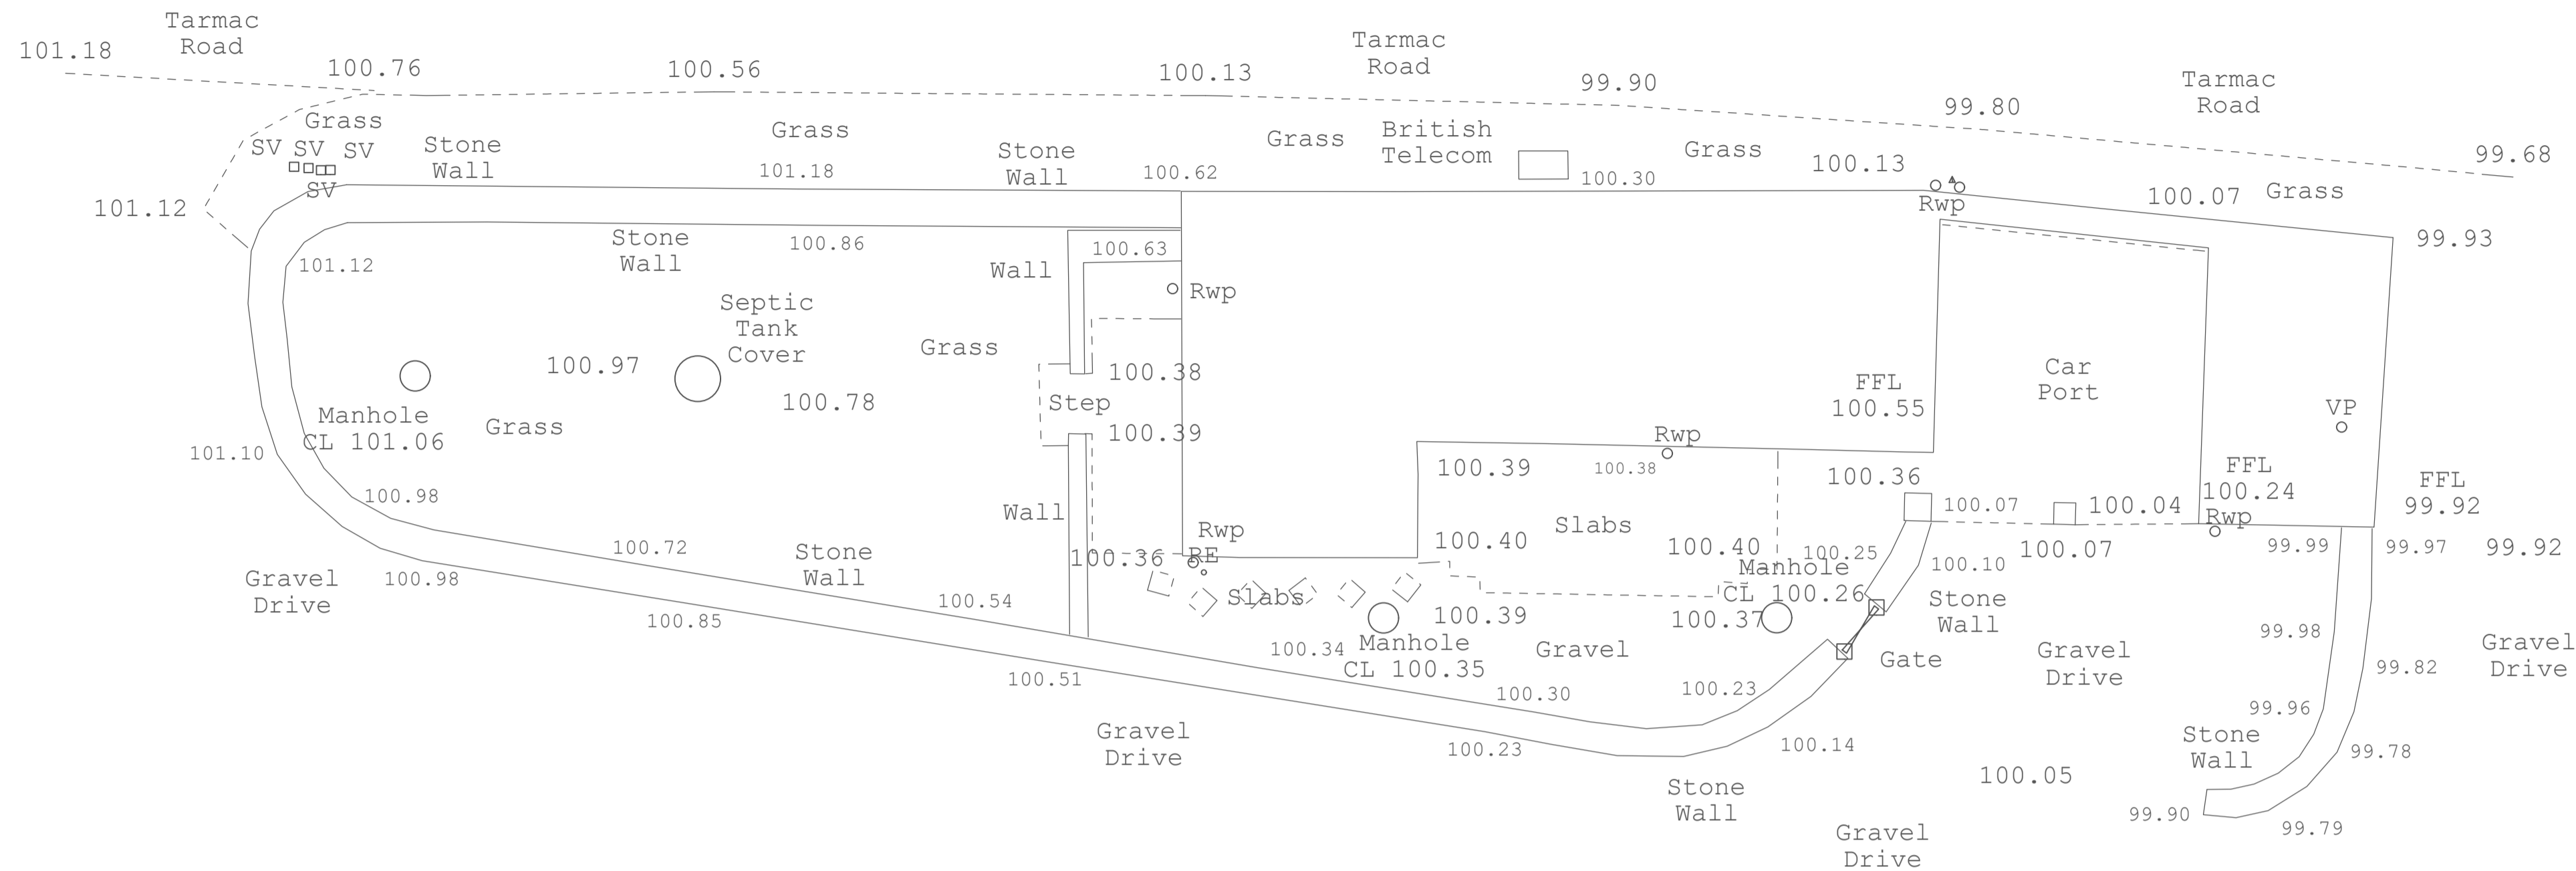

Elevation C

Elevation B

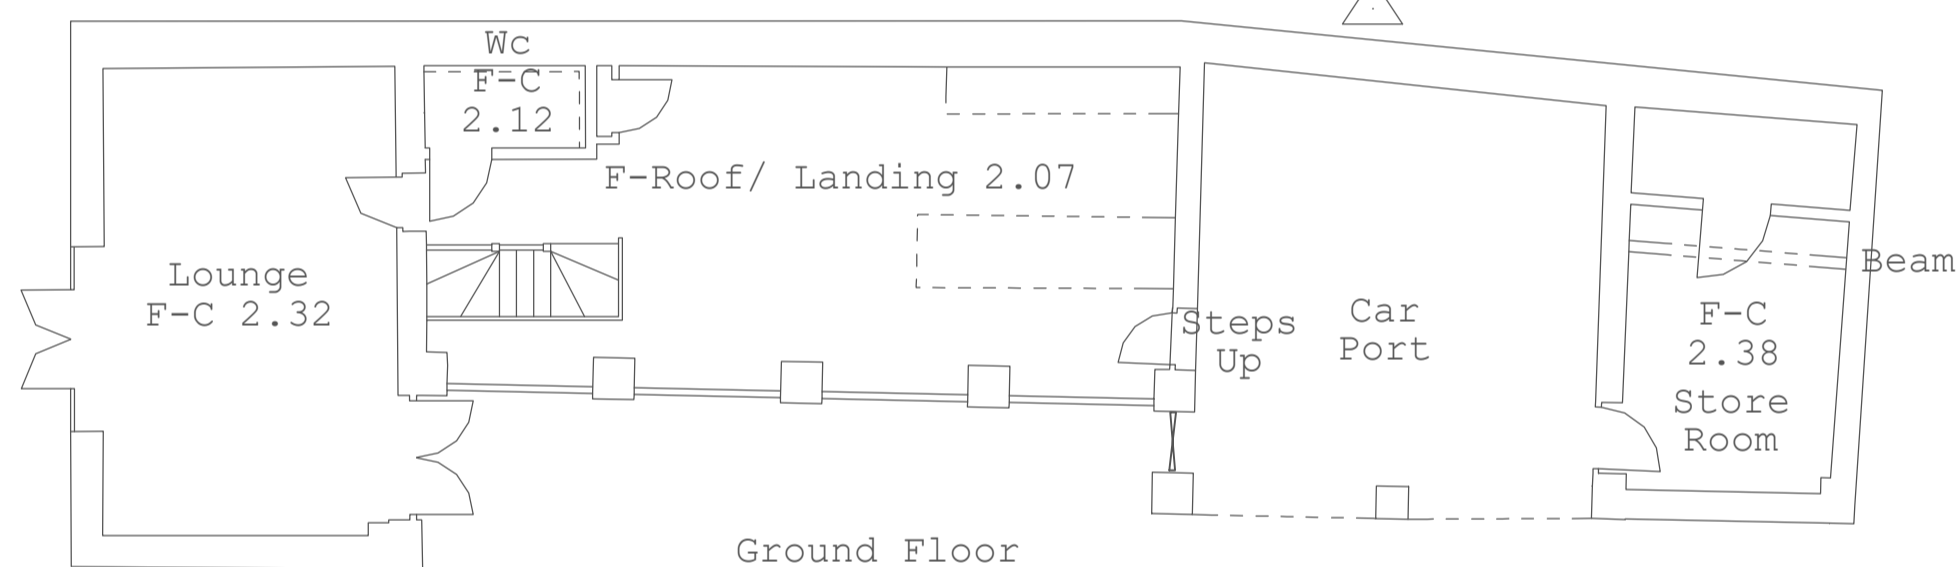


Ground Floor


Elevation A

Ground Floor to Landing 2.26m


Section A-A

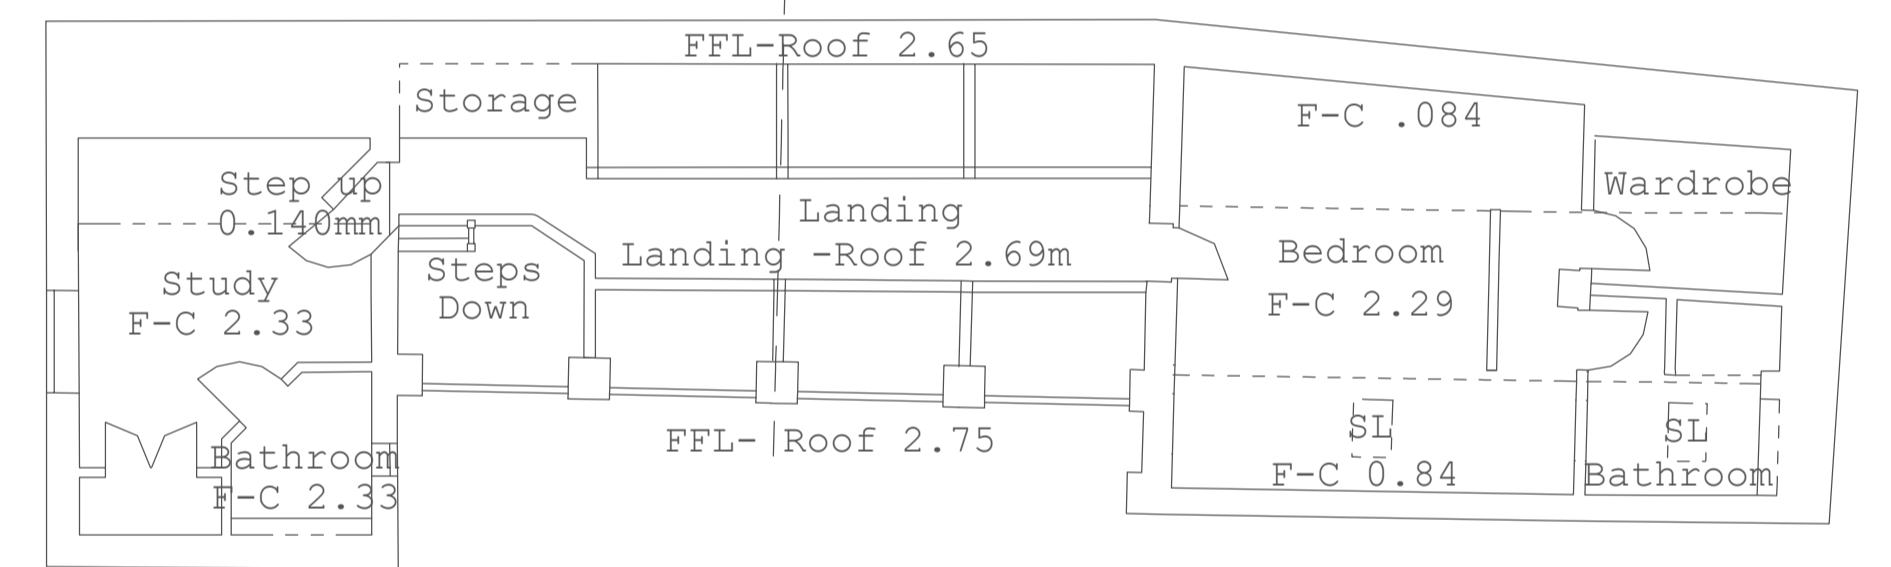


First Floor

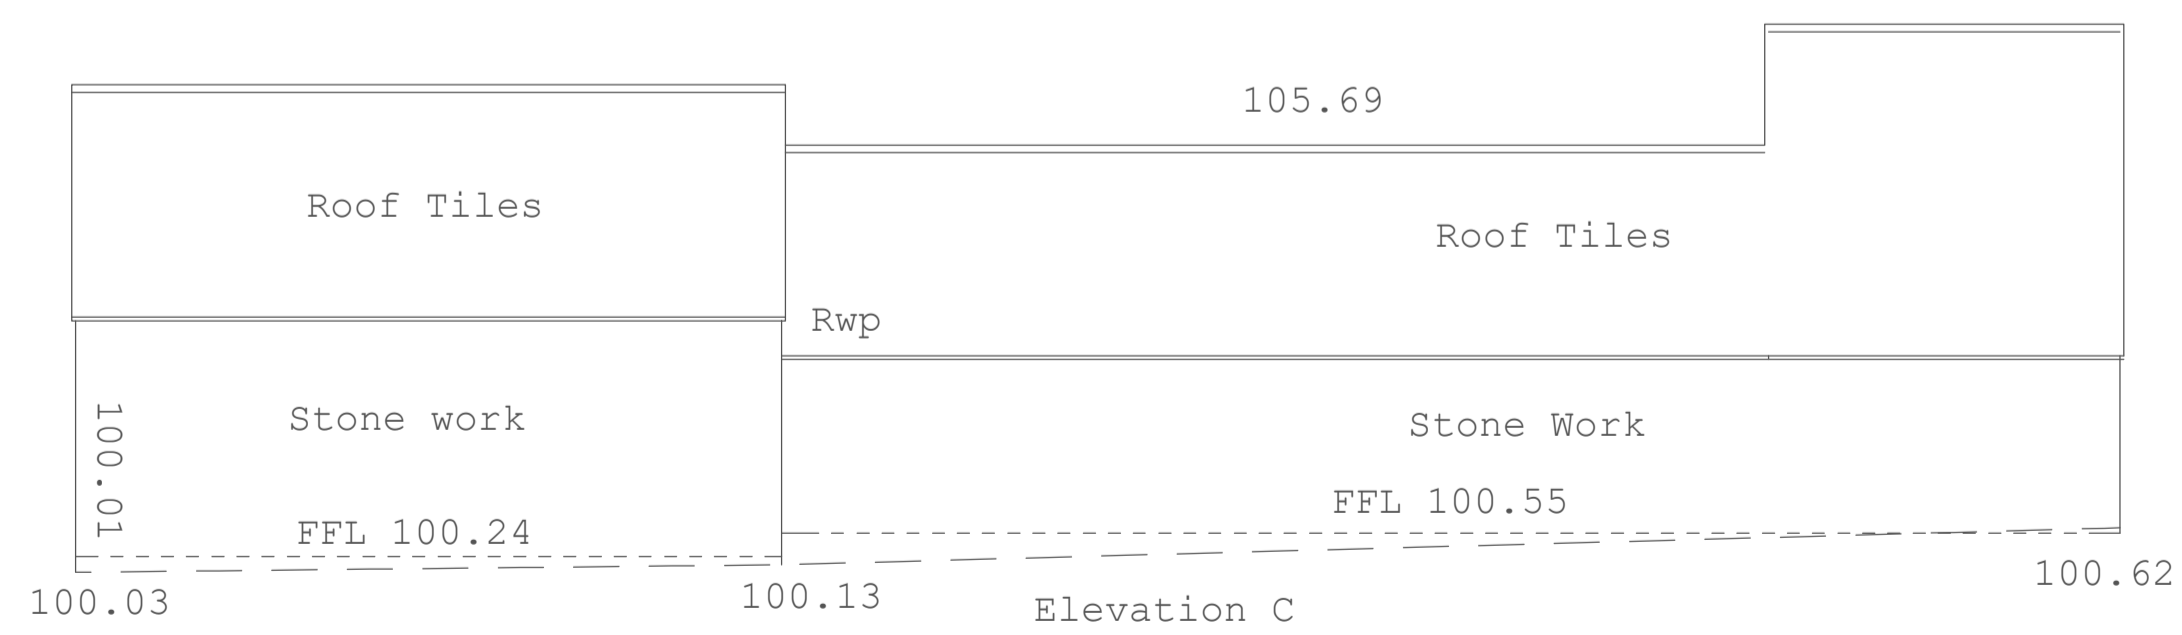


Elevation C

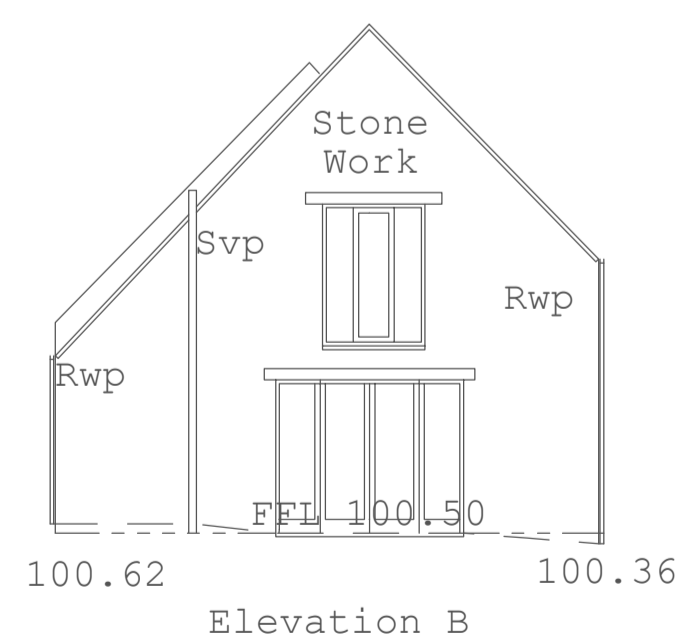

Elevation B

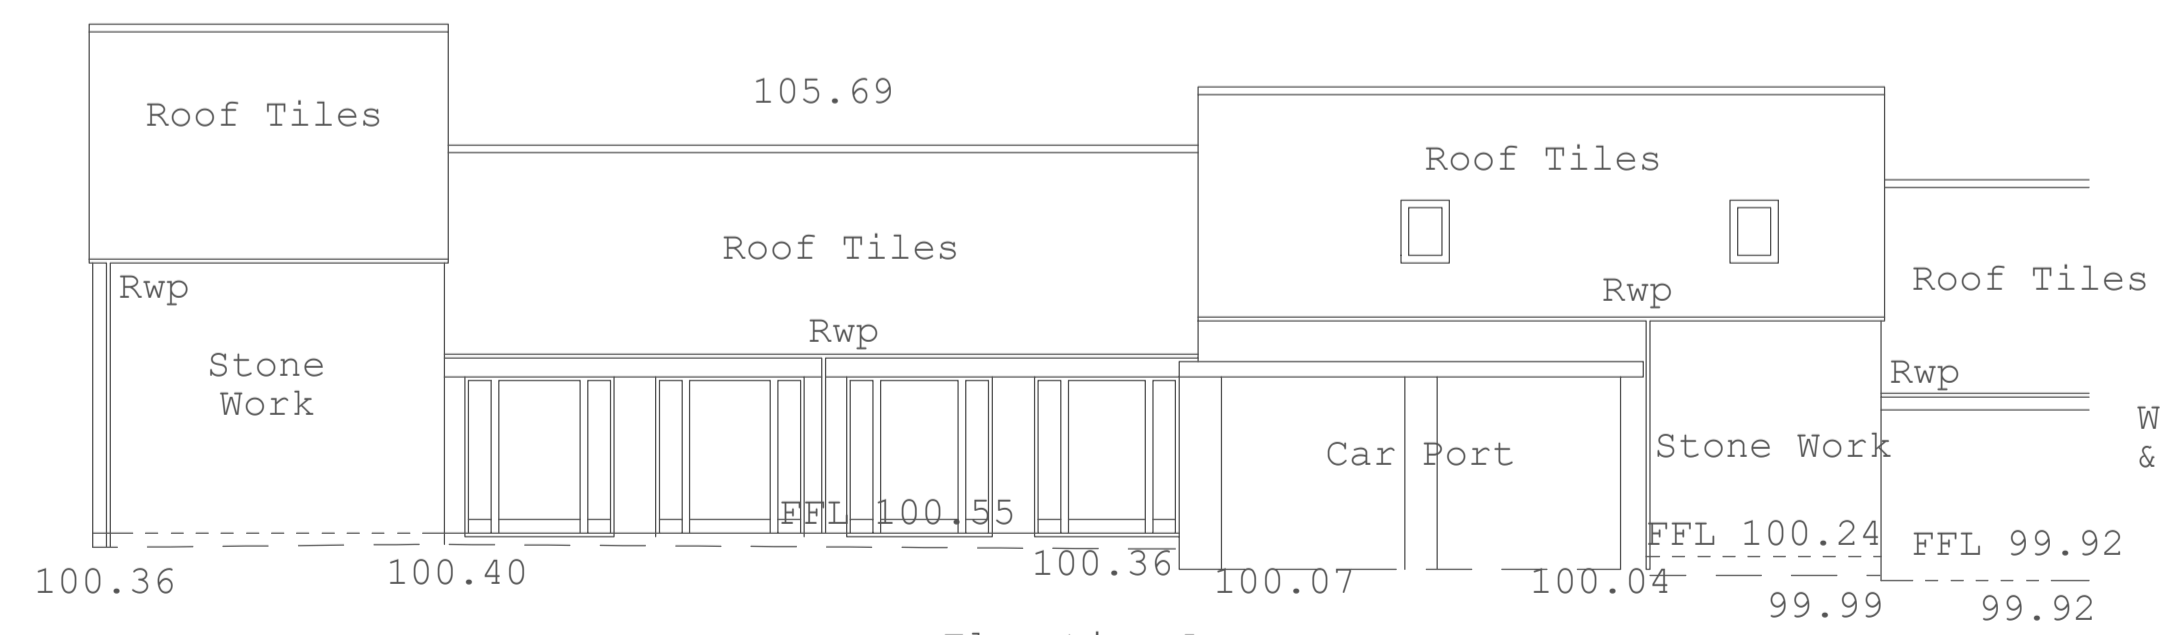

Elevation A

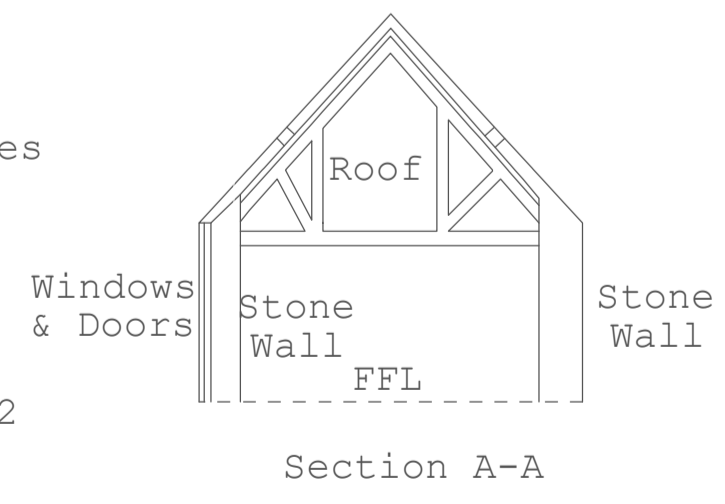

Section A-A

DO NOT SCALE THIS DRAWING
 USE FIGURED DIMENSIONS ONLY
 ALL DIMENSIONS TO BE CHECKED
 ON SITE PRIOR TO CONSTRUCTION
 ALL COPYRIGHT RESERVED ©



PROJECT GARDINERS COTTAGE HAZELTON
 ADDRESS EXISTING
 PROJECT 2220 DRAWING 07 AMENDMENT SCALE DATE
 1:100@A1 2023/11/02

BAYTREE HOUSE, PARABOLA ROAD, CHELTENHAM, GL50 3BD 01242 269922, 07792904746
 RALPH@YOURARCHITECT.ORG.UK WWW.YOURARCHITECT.ORG.UK

