

001 | floor plan



0 2 3 4 5 M

7411
43 Ashwood Drive, Broadstone

Notes

This drawing is for planning purposes only.
Do not scale off the drawing.
Use figured dimensions only.

| No. | Date |
|-----|----------|
| A | 11.01.24 |

Revision Notes


amendments following client comments

proposed plan

PD_004
1:100 @ A3
19/12/2023

rbstudio architects

studio 01, 11 Crawshaw Road, Poole BH14 8QZ
01202 700032
rbstudio.co.uk | office.rbstudio@mac.com

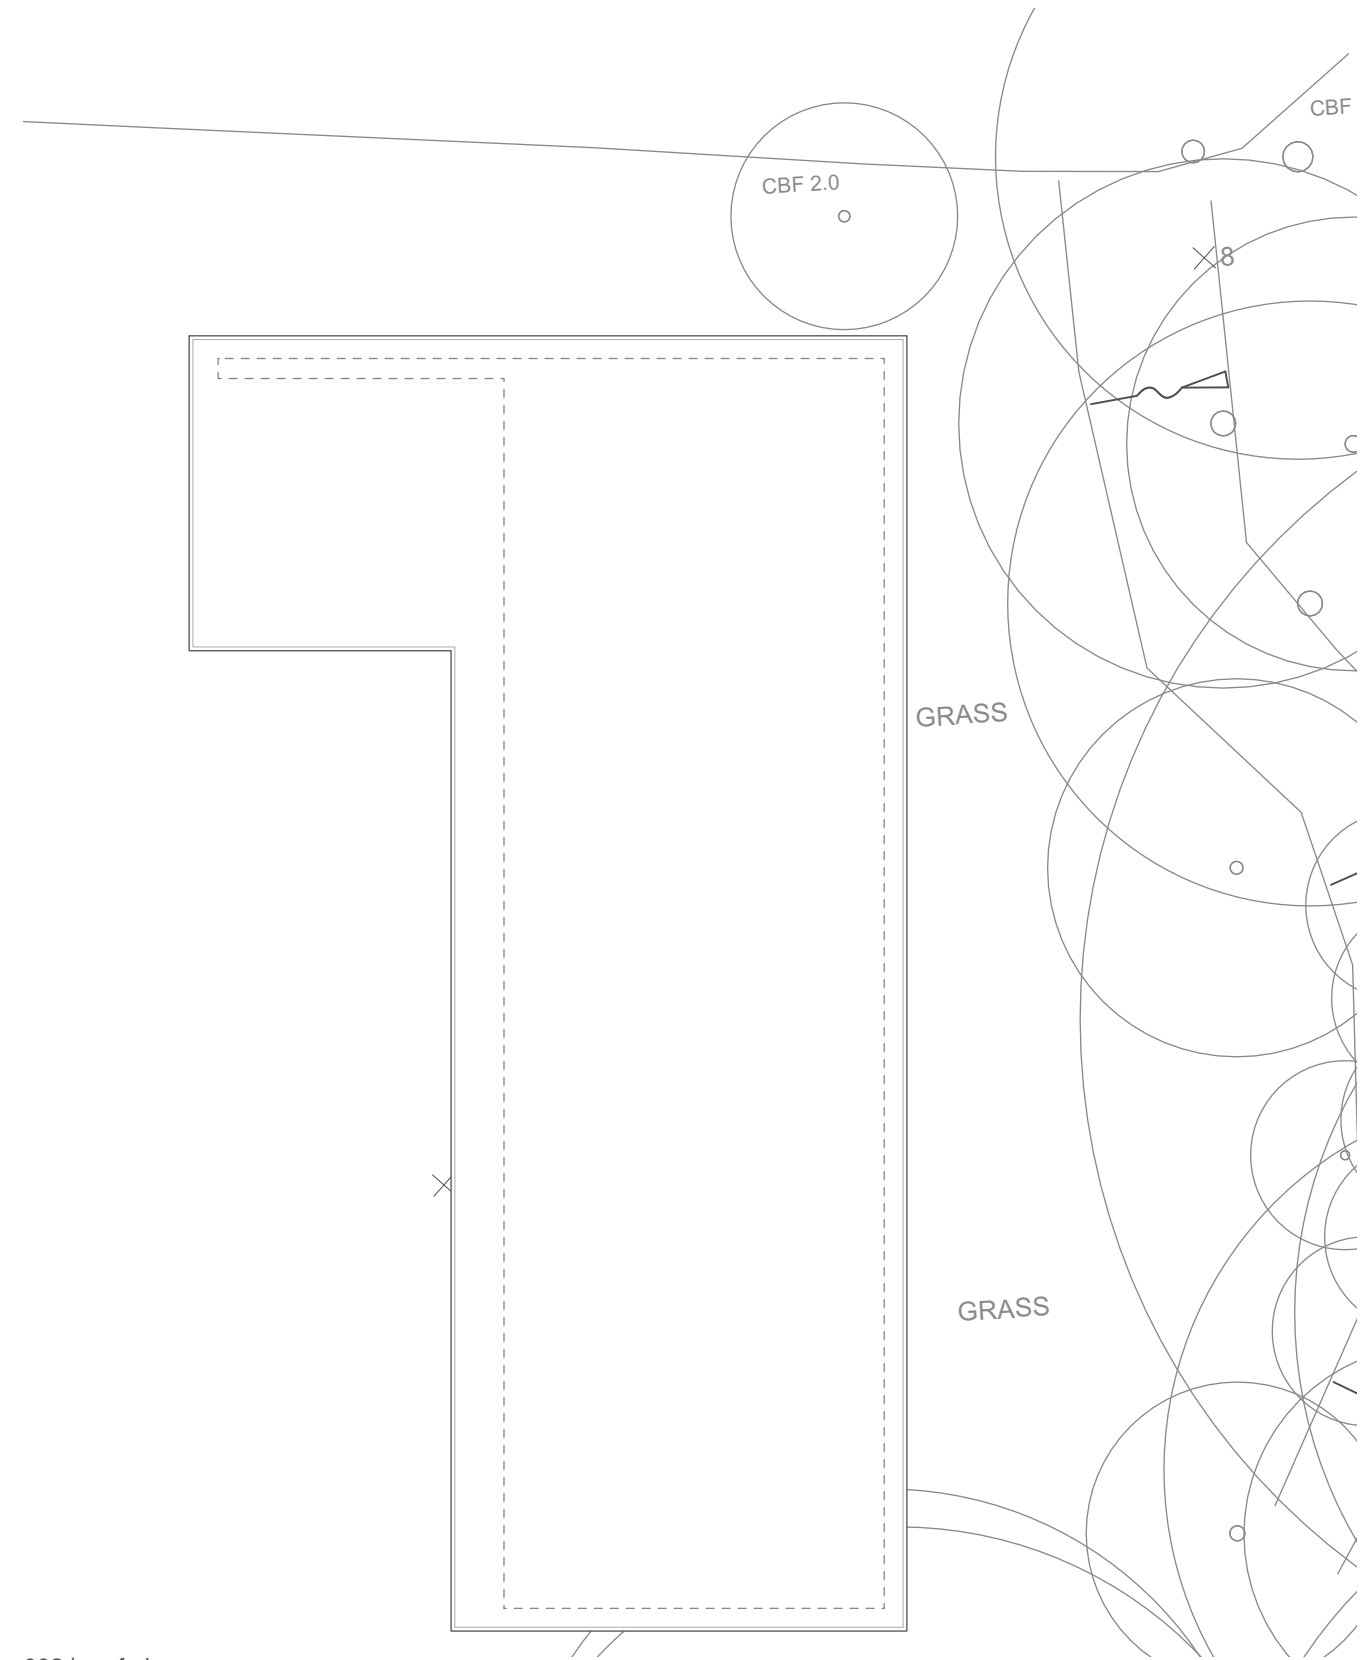

002 | roof plan