


Proposed Front Elevation
Scale (A1): 1:100



Proposed Side Elevation (West)
Scale (A1): 1:100

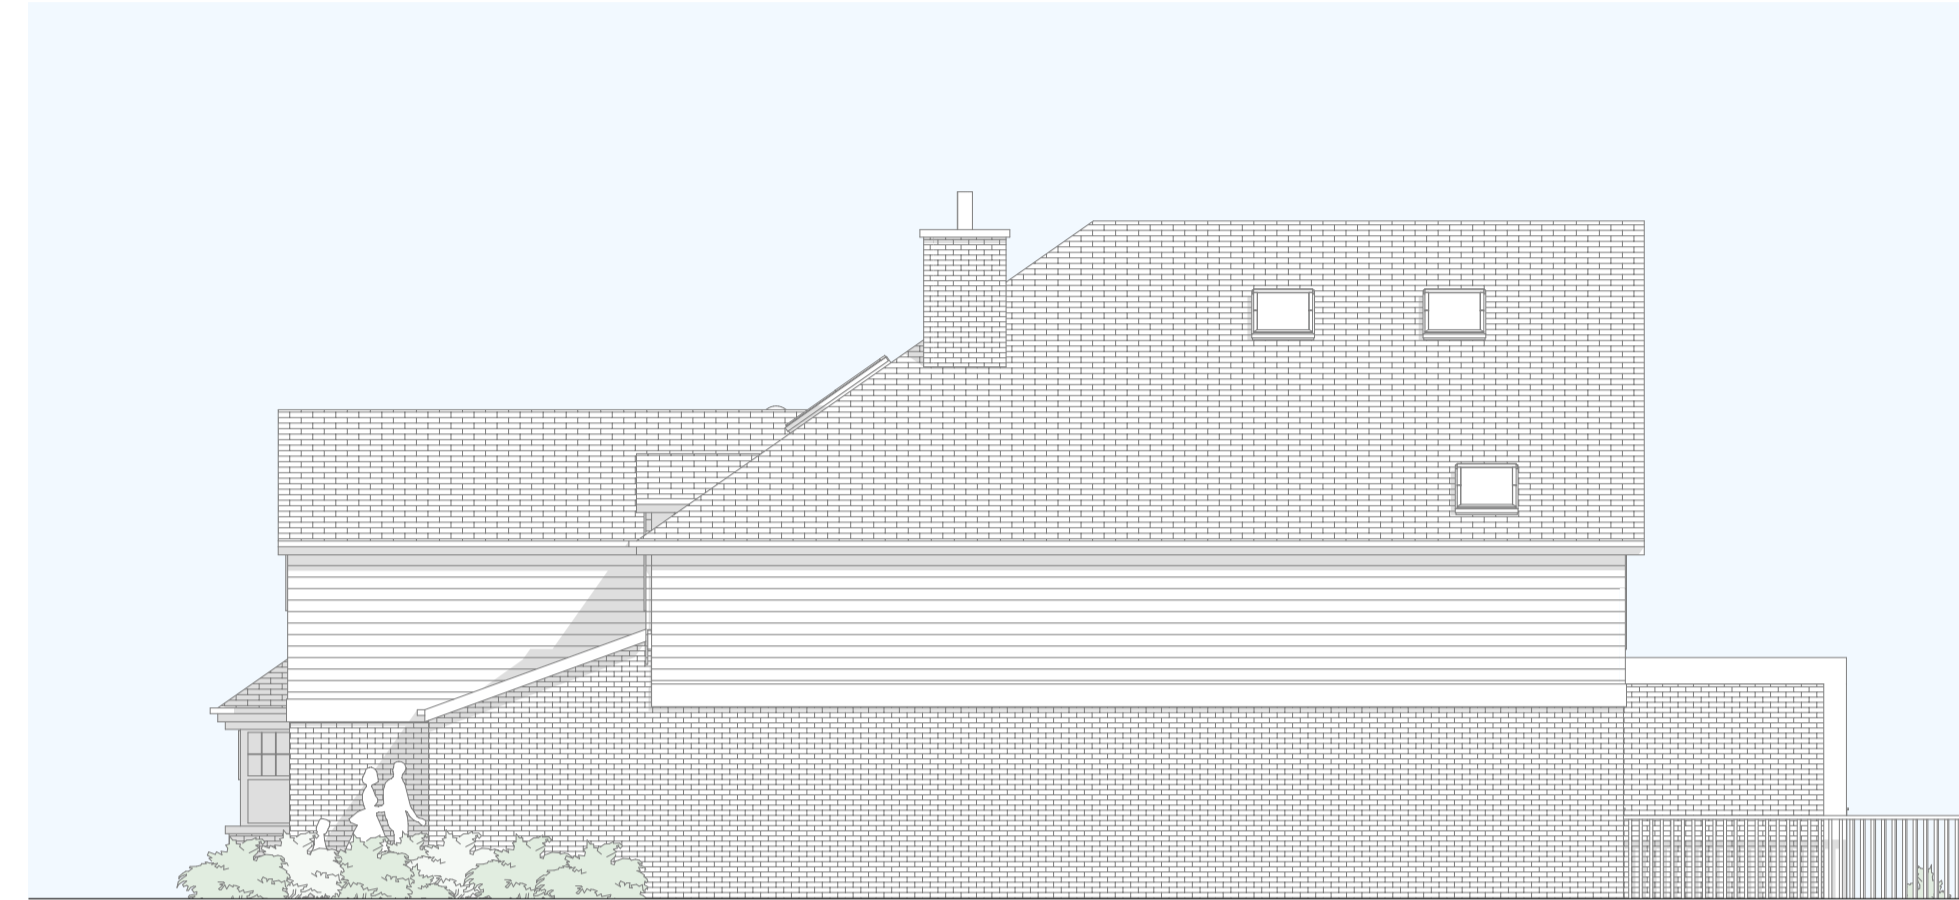

Proposed Rear Elevation
Scale (A1): 1:100



Proposed Side Elevation (East)
Scale (A1): 1:100