




Location Plan  
Scale (A1): 1:1000



Proposed Block Plan  
Scale (A1): 1:500



Topographical Survey  
Scale (A1): 1:200

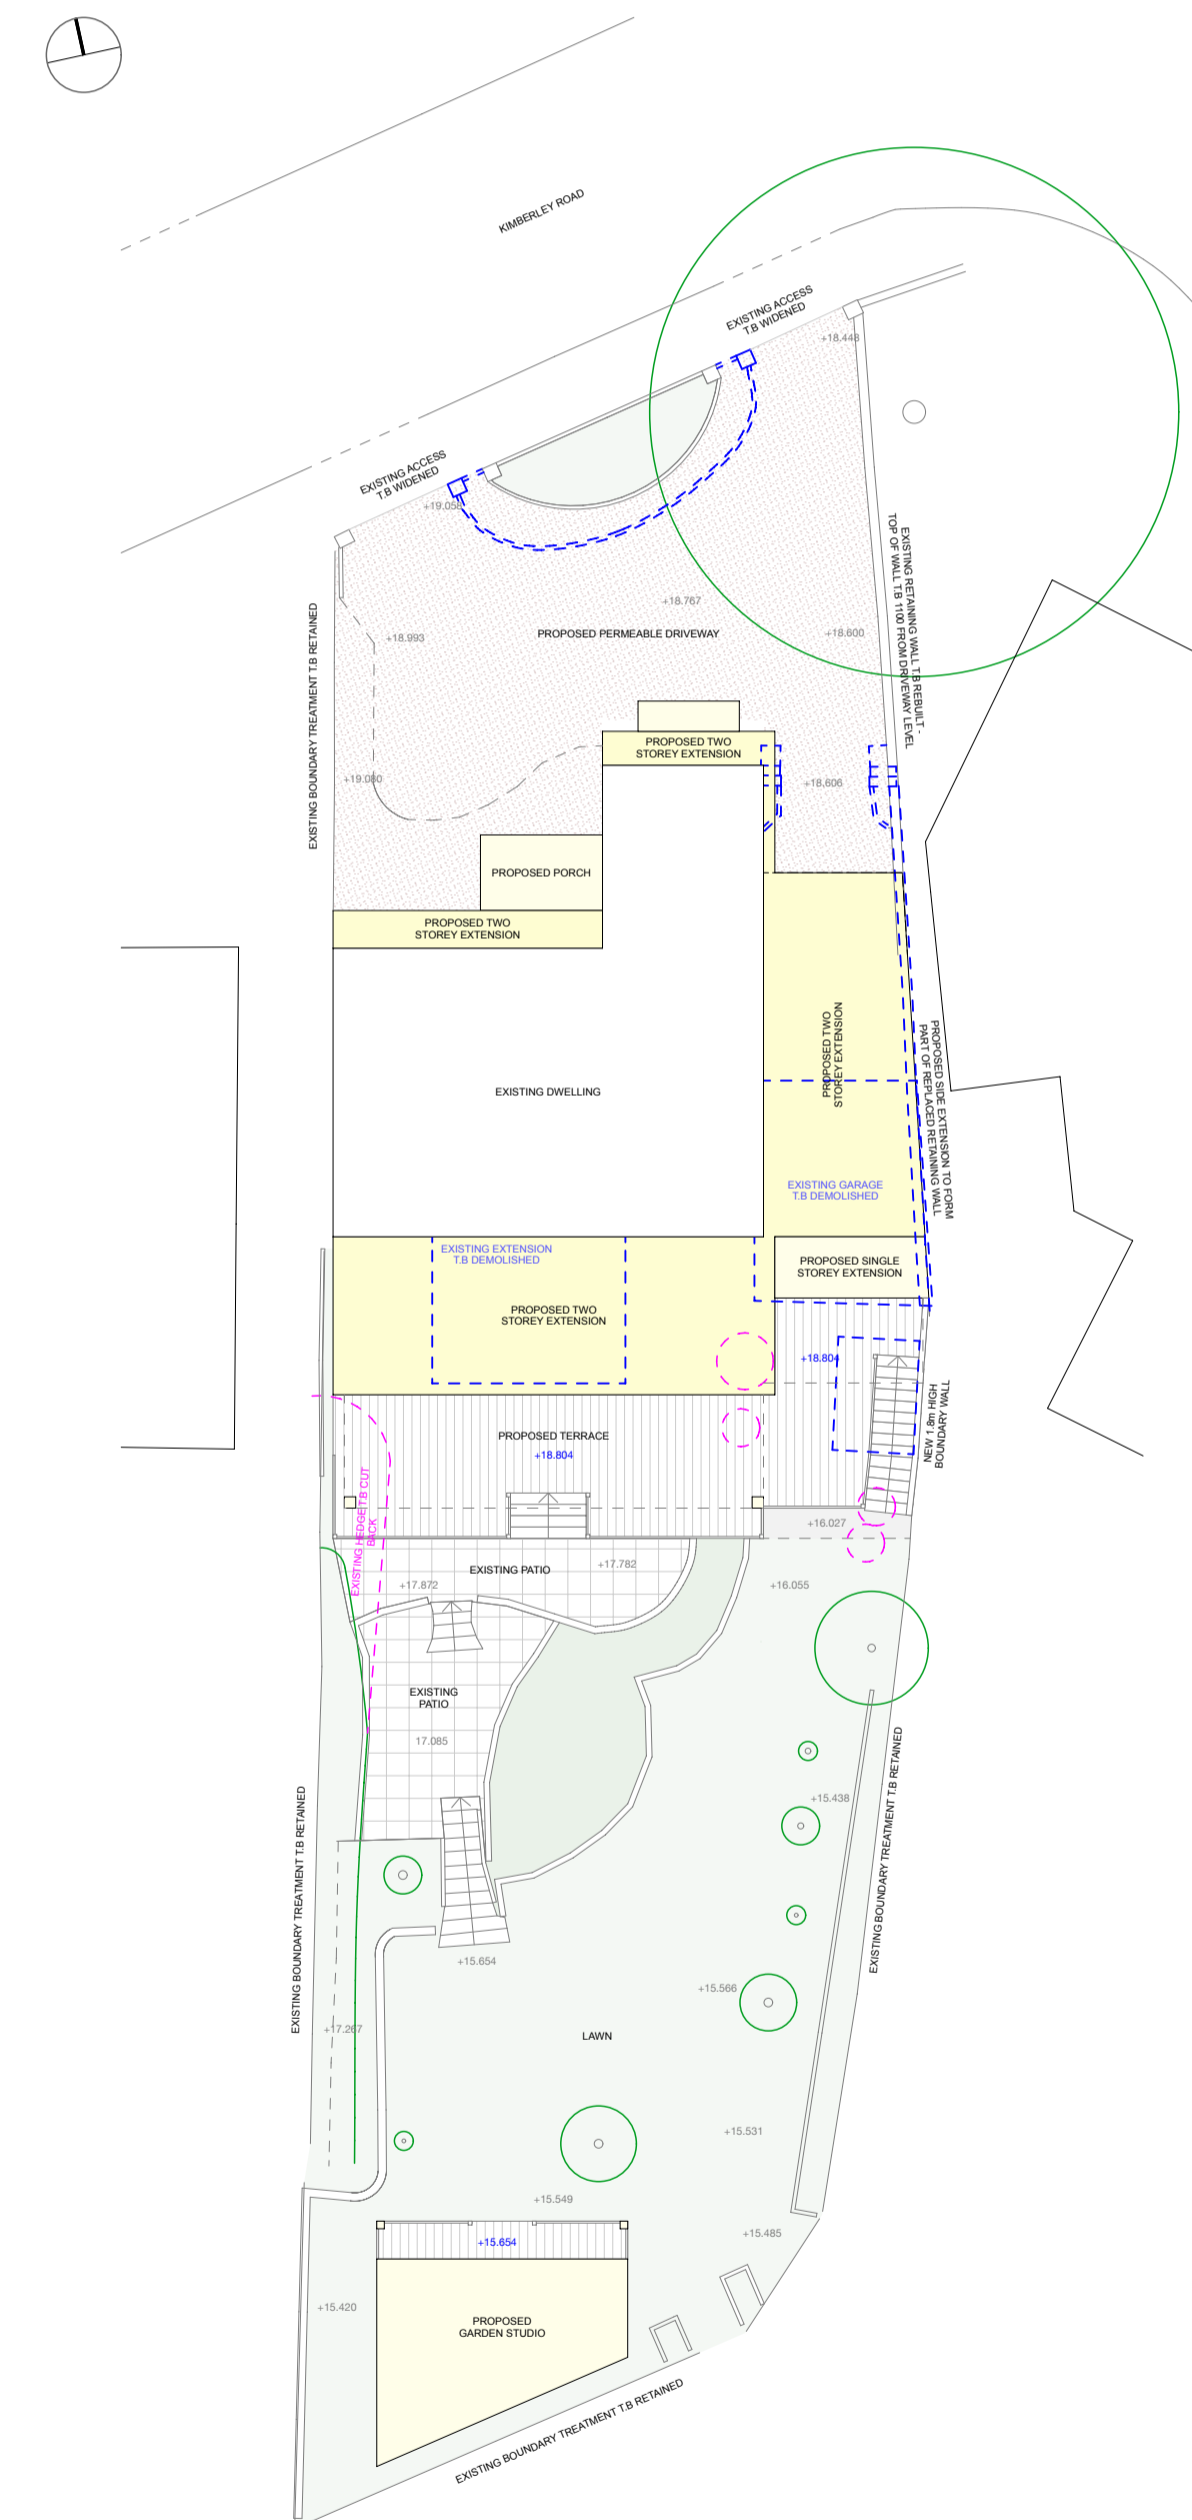

Proposed Site Plan  
Scale (A1): 1:200

- LEGEND**
- LAWN AND PLANTING
  - EXISTING PLANTING TO BE REMOVED
  - EXISTING TREES TO BE RETAINED
  - EXISTING DRIVEWAY
  - EXISTING STRUCTURES TO BE REMOVED
  - EXISTING LEVELS
  - PROPOSED LEVELS