



 


**LEGEND**

-  EXISTING WALLS TO BE RETAINED
-  EXISTING WALLS TO BE DEMOLISHED
-  PROPOSED NEW WALLS



Proposed Ground Floor Plan  
Scale (A1): 1:100

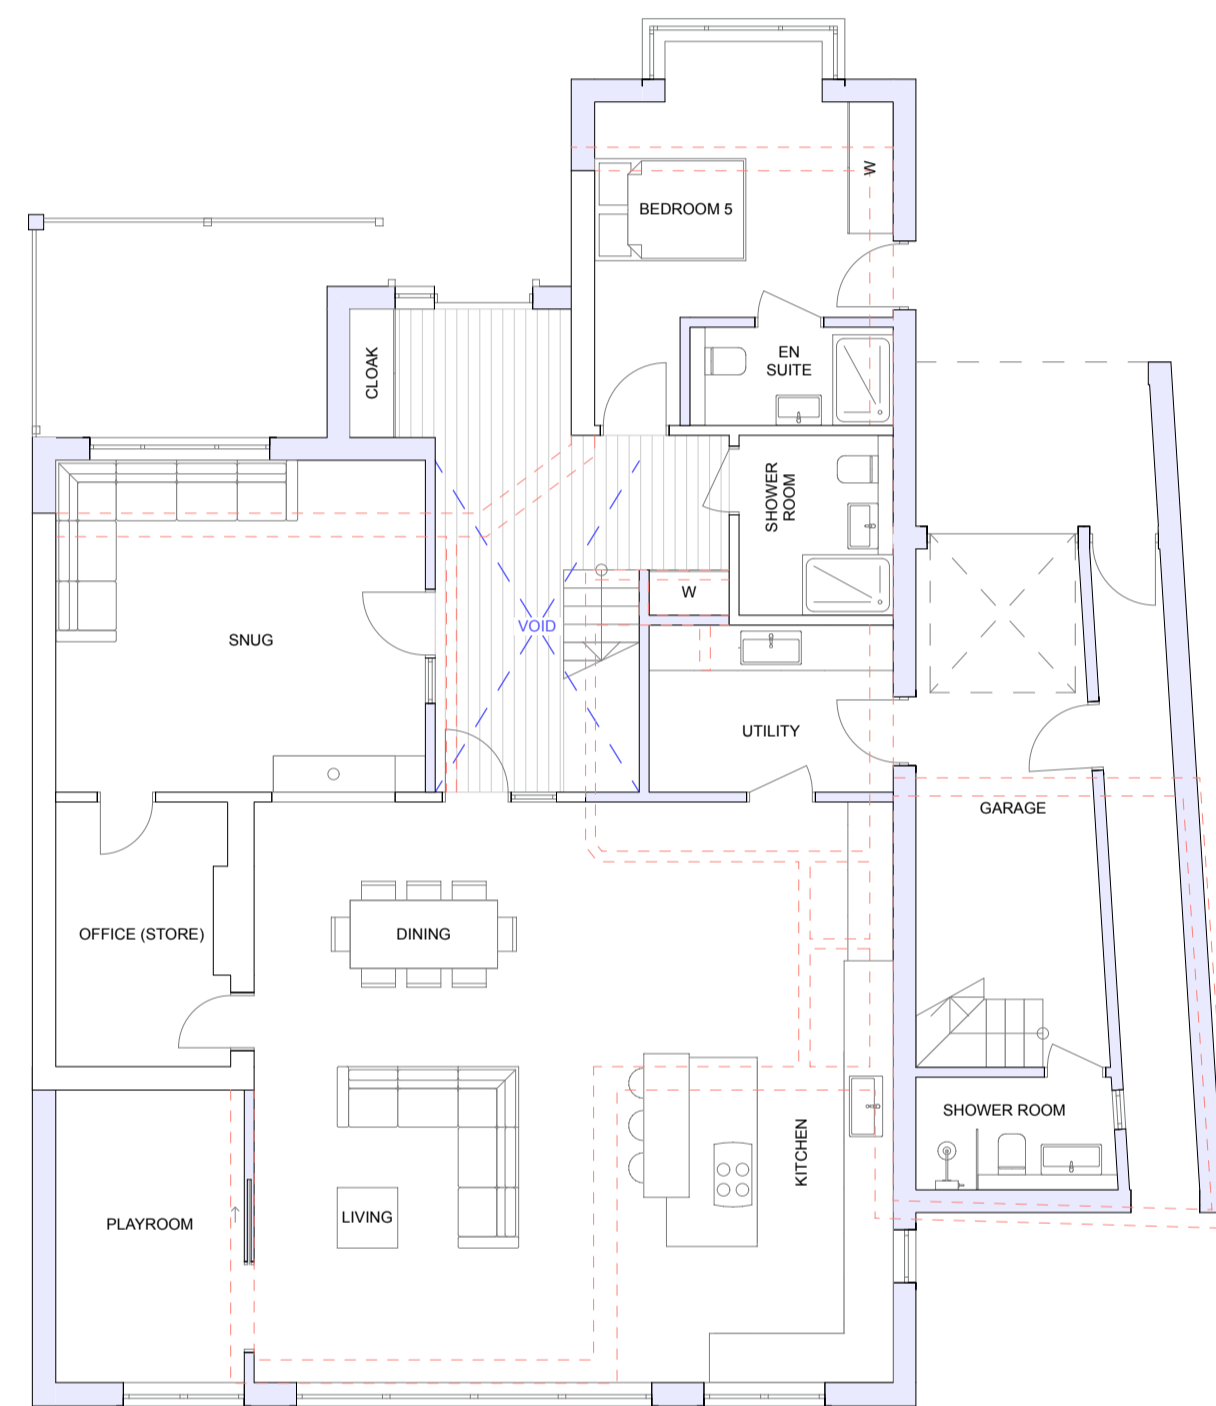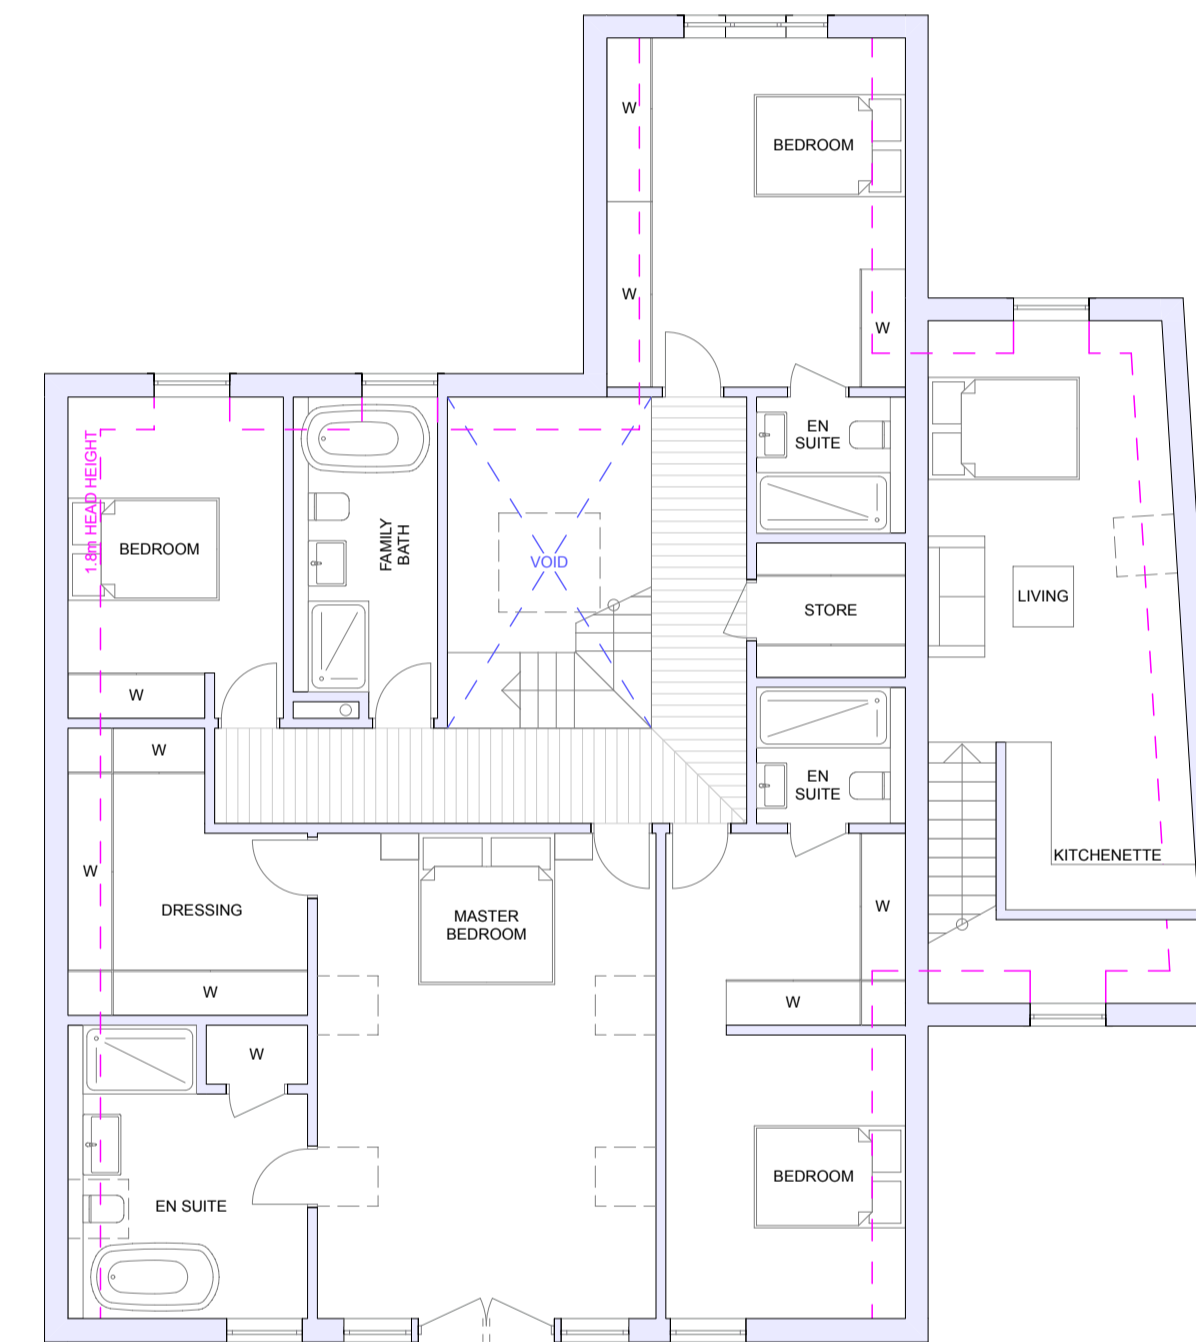

Proposed First Floor Plan  
Scale (A1): 1:100