






DOOR AND WINDOW SCHEDULE - Scale 1:20

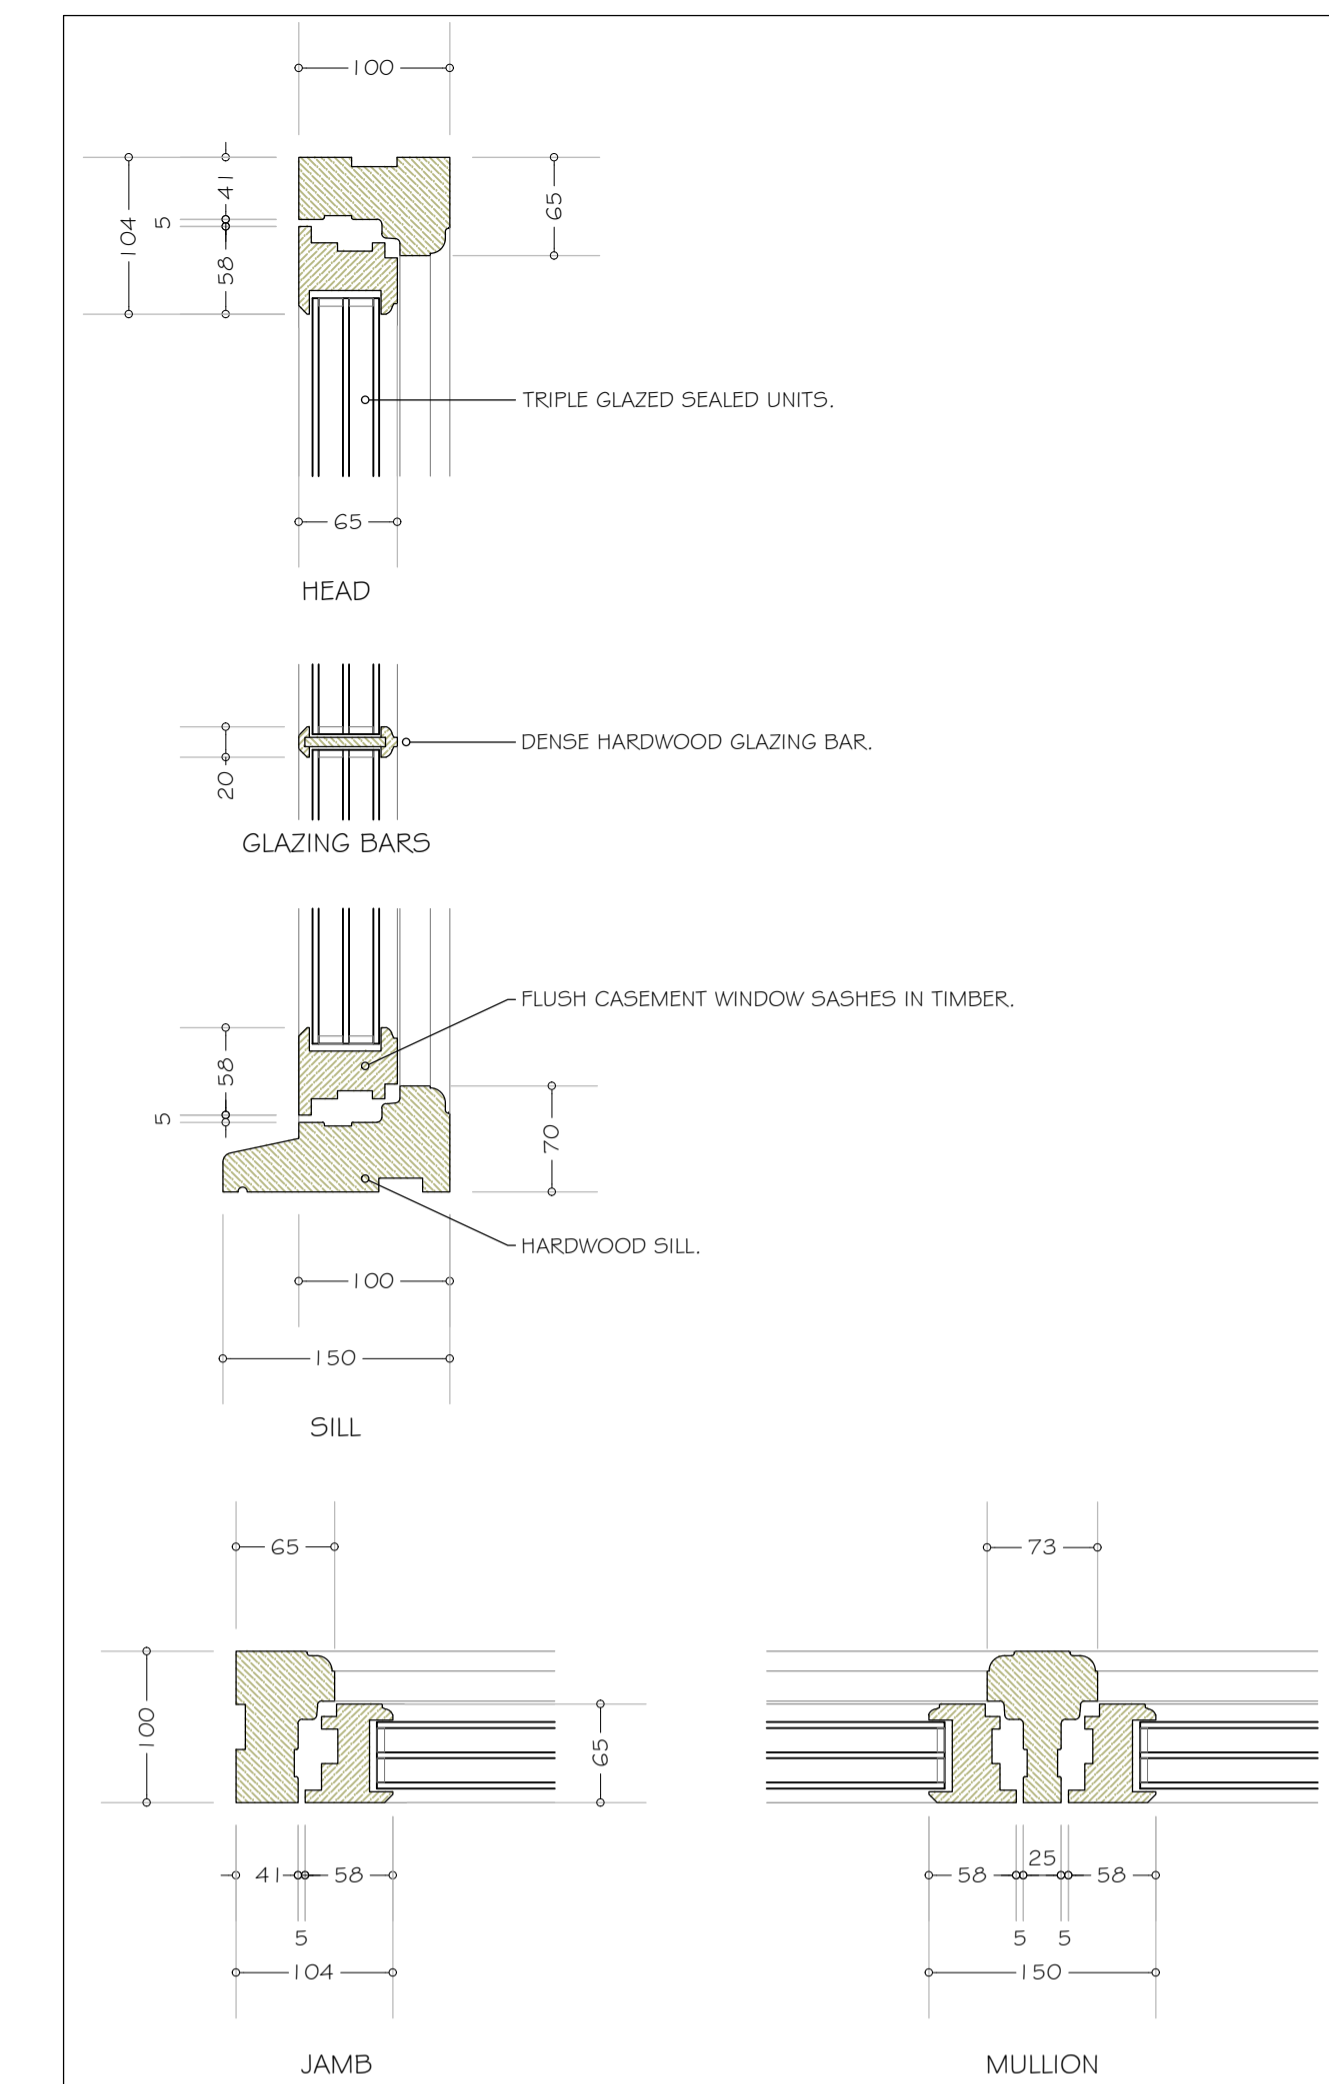


WINDOW FRAME DETAILS - Scale 1:5

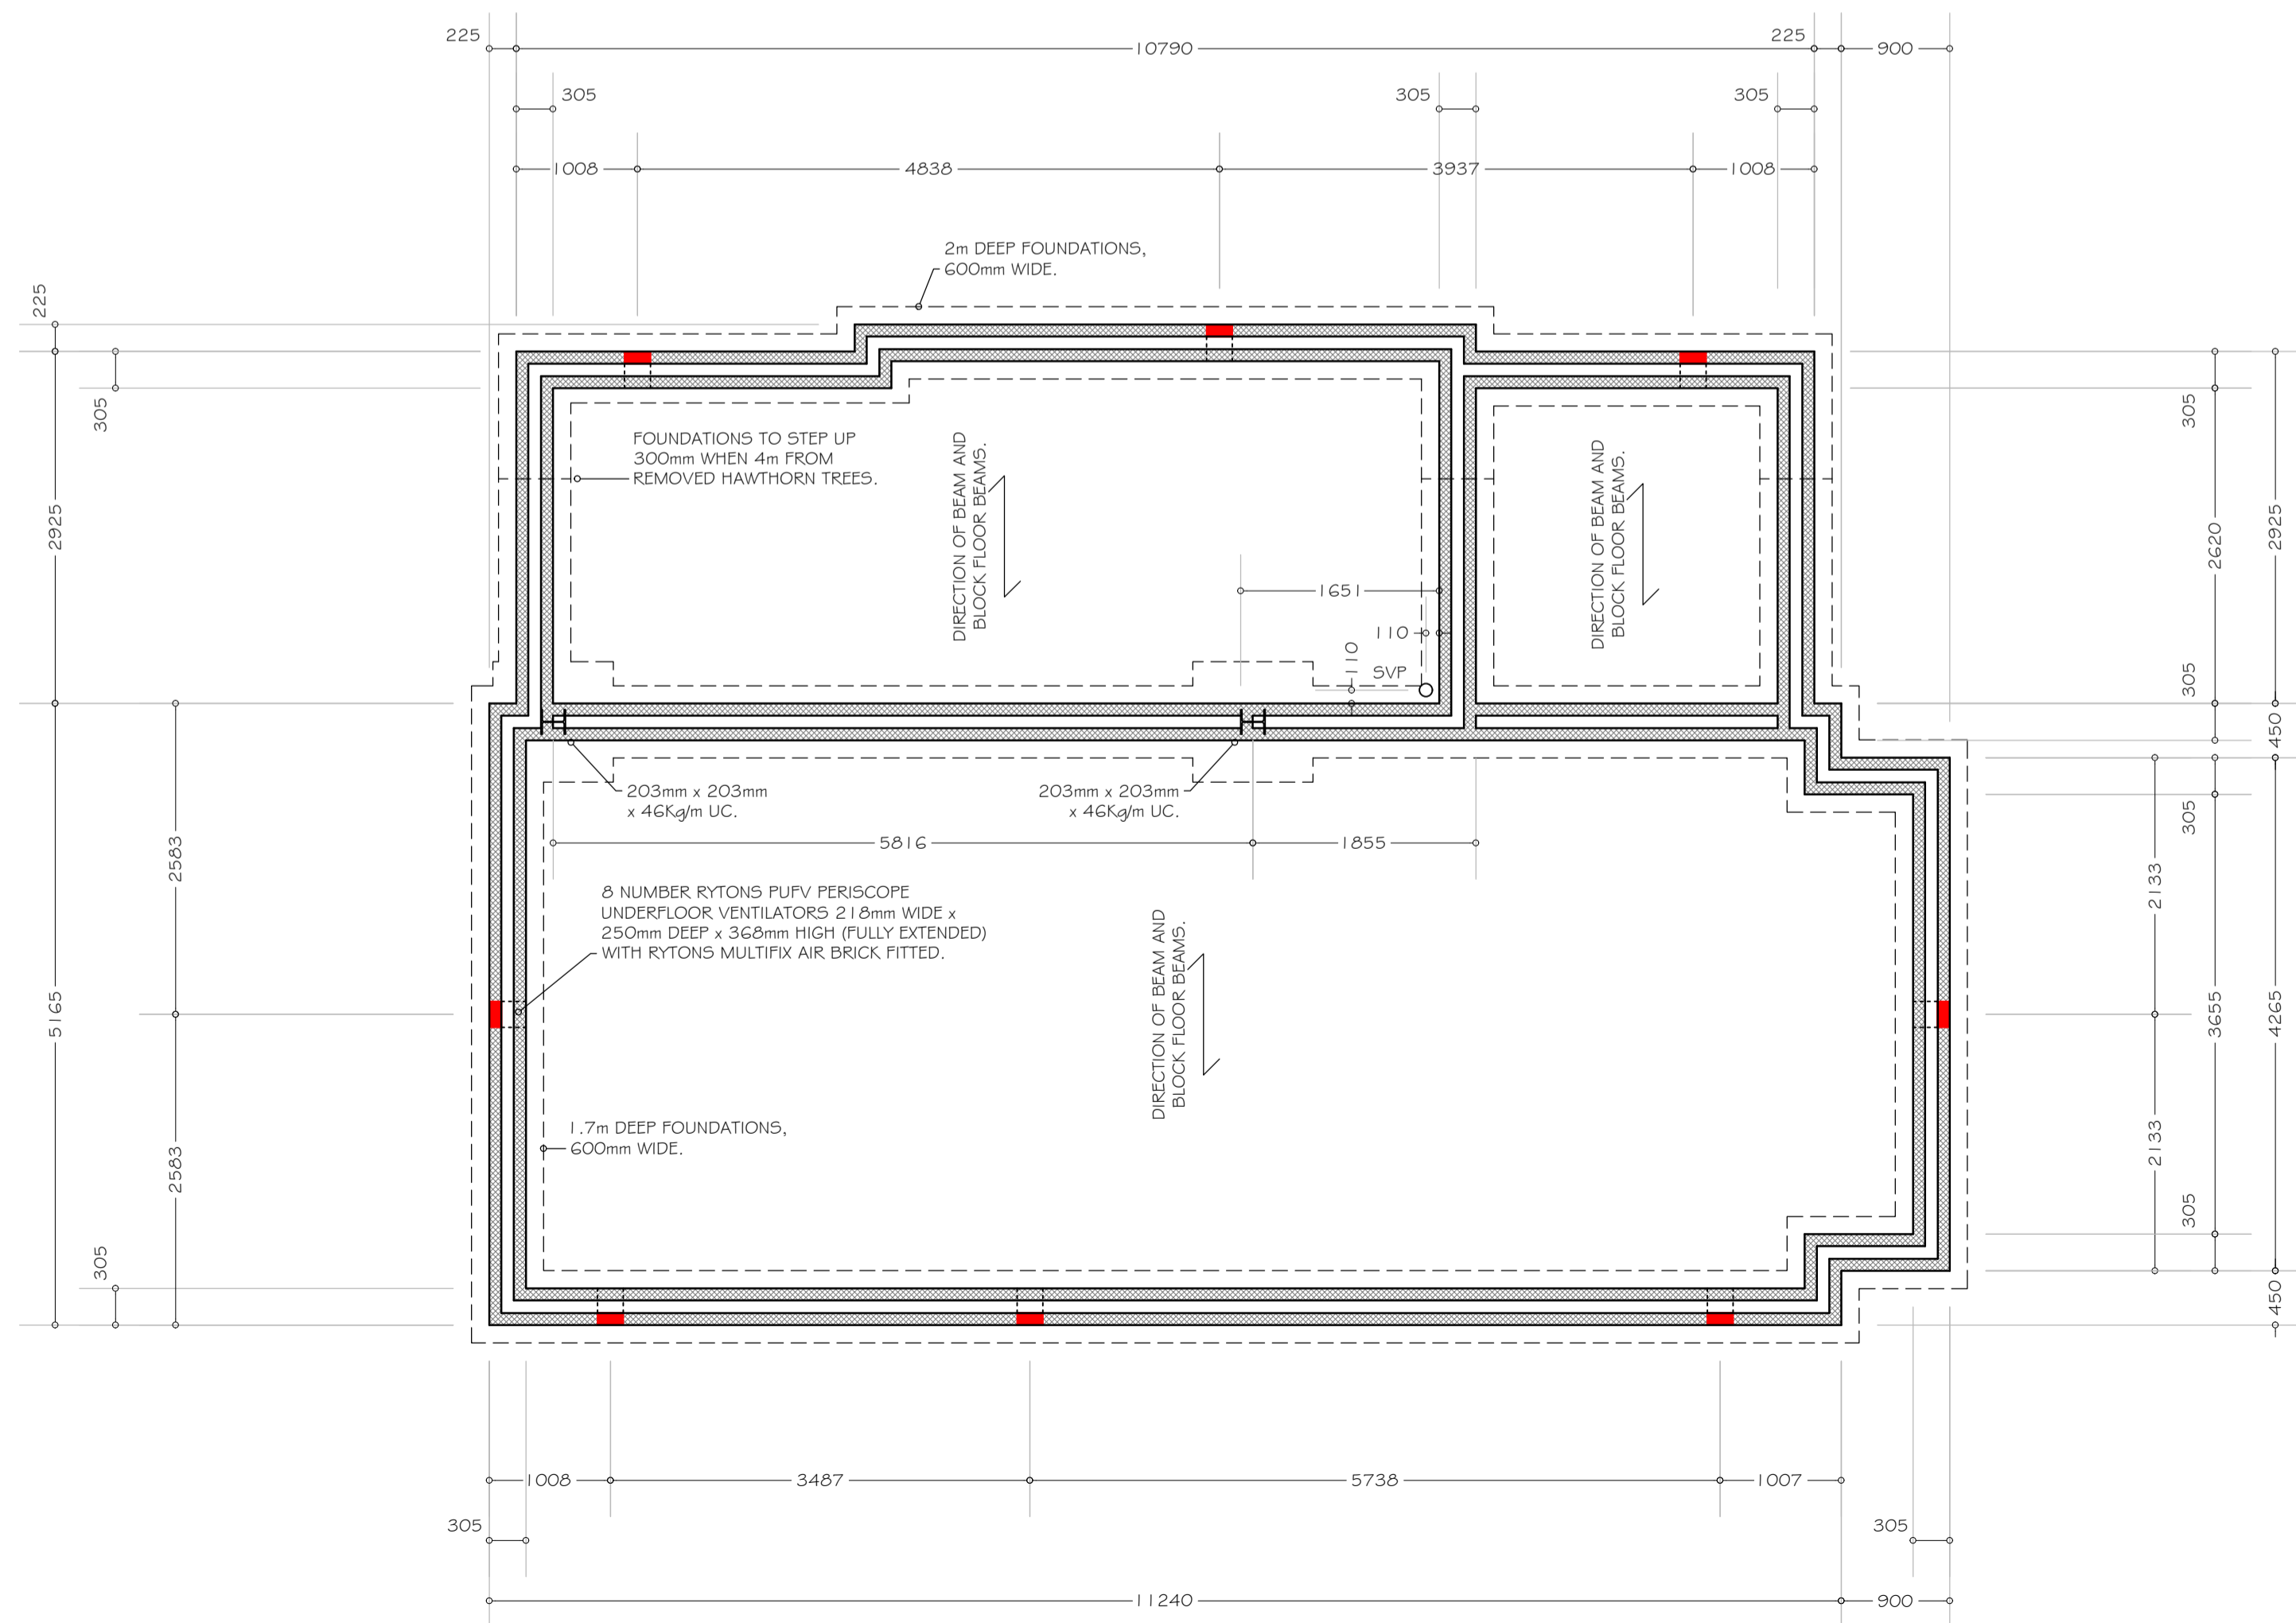




GROUND FLOOR LAYOUT BELOW DPC LEVEL - Scale 1:50

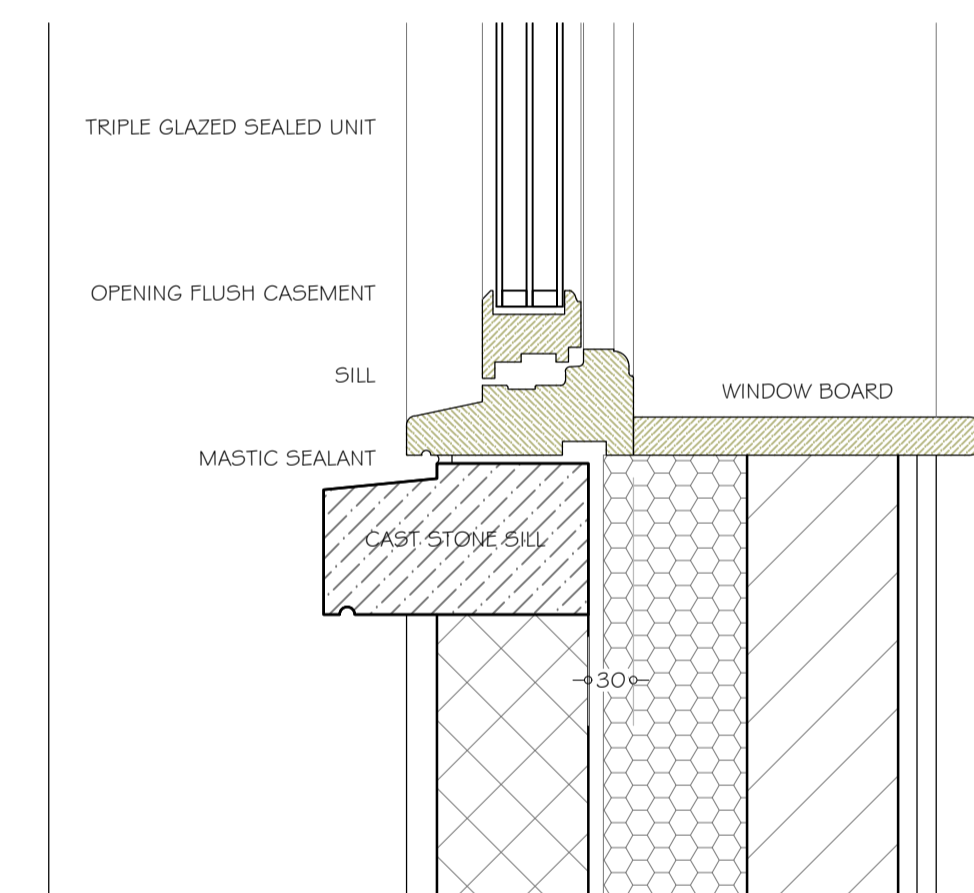

SECTION THROUGH WINDOW SILL - Scale 1:5

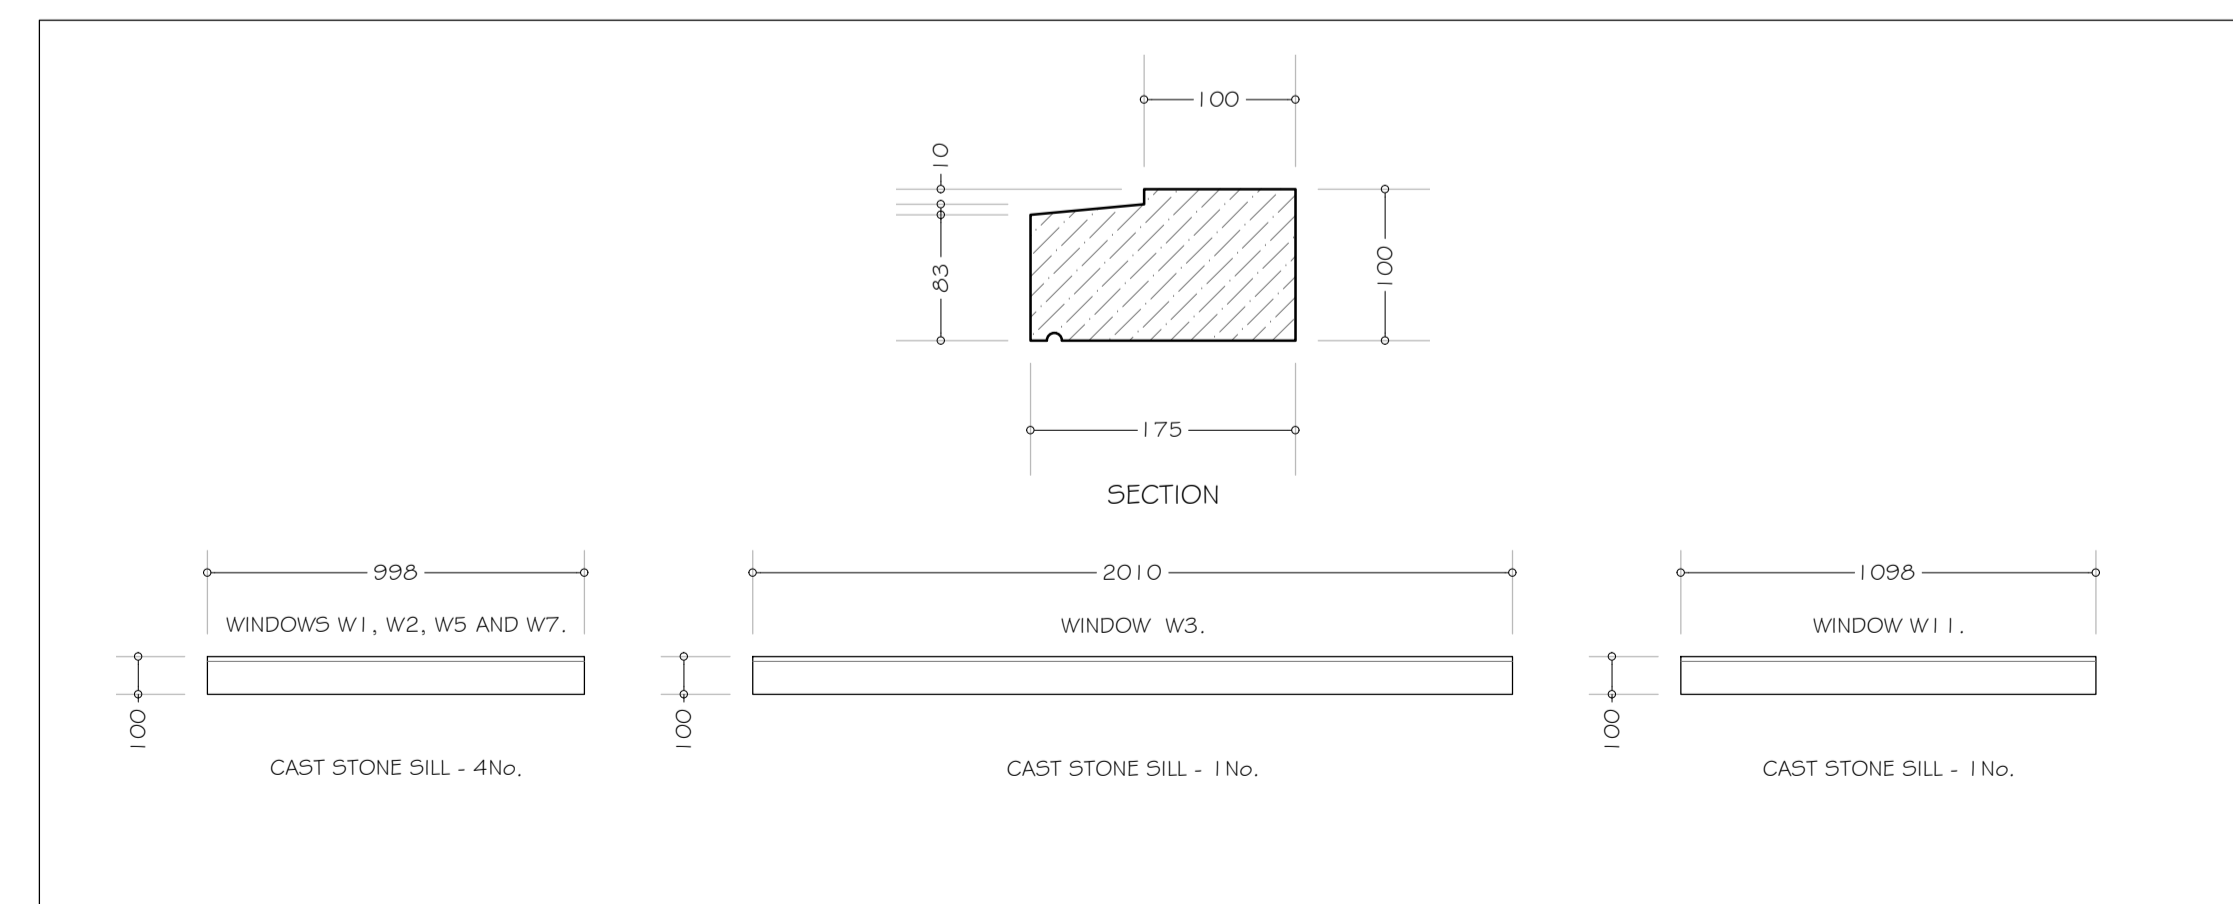

CAST STONE WINDOW SILLS - Scales 1:5 and 1:20

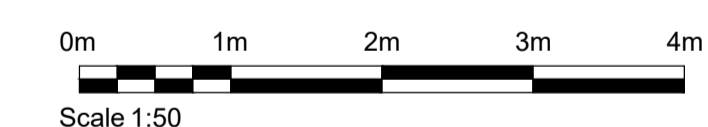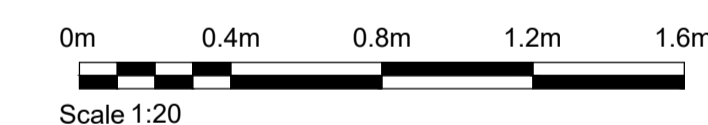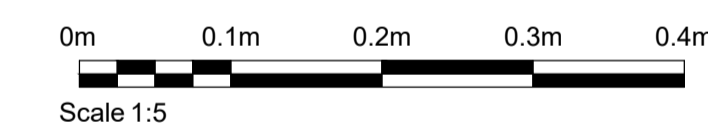

REV.	DATE	DESCRIPTION

Building Regulations

<b>AP Designs</b> Romara, Norwich Road, Ludham, Norfolk NR29 5PB T: 01692 678537 M: 07846 681245 E: allenplayfair@hotmail.co.uk		
CLIENT Michael Doran		
PROJECT ADDRESS Site Adjacent to Yew Tree Cottage, School Lane, Takeley, Bishop's Stortford, Essex CM22 6PJ		
TITLE Ground Floor Layout Below DPC, Door, Window and Sill Schedules		
DATE 21.09.23	SCALE AT A1 1:100	DRAWN BY AMP
DRAWING NUMBER C488/BR/07	REVISION	