


Do not scale this drawing.

REV.	DATE	DESCRIPTION

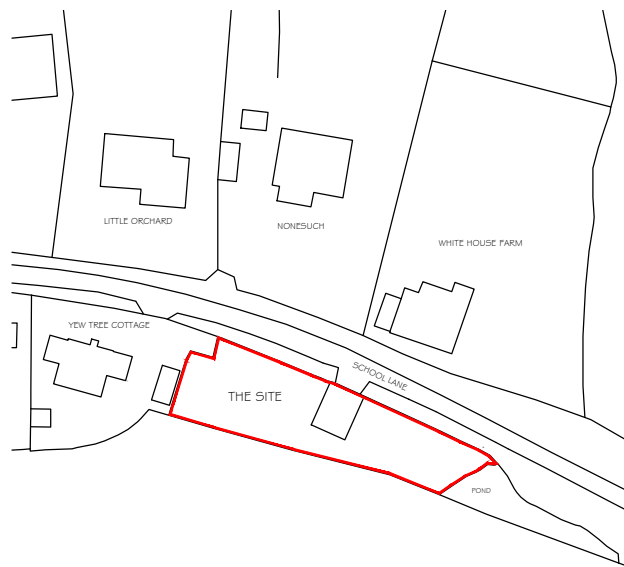

LOCATION PLAN



Scale 1:1250

AP Designs Romara, Nowich Road, Ludham, Norfolk NR29 5PB T: 01692 678537 M: 07846 681245 E: allenplayfair@hotmail.co.uk			PROJECT STATUS Planning
DATE 07.04.23			PROJECT ADDRESS Site Adjacent to Yew Tree Cottage, School Lane, Takeley, Bishop's Stortford, Essex CM22 6PJ
SCALE AT A4 1:1250	CLIENT Michael Doran	TITLE Location Plan	
DRAWN BY AMP	DRAWING NUMBER C495/LO/01	REVISION	