

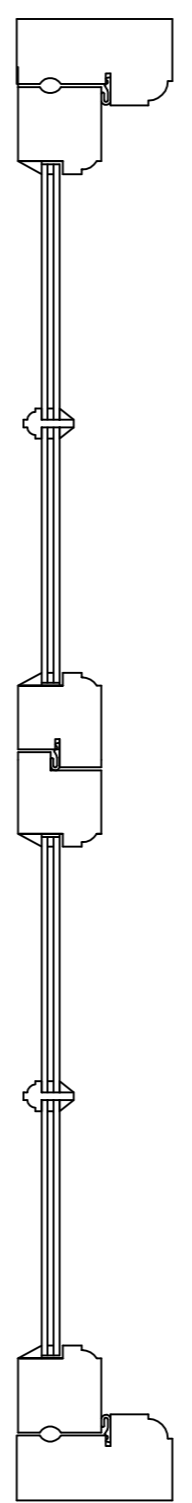
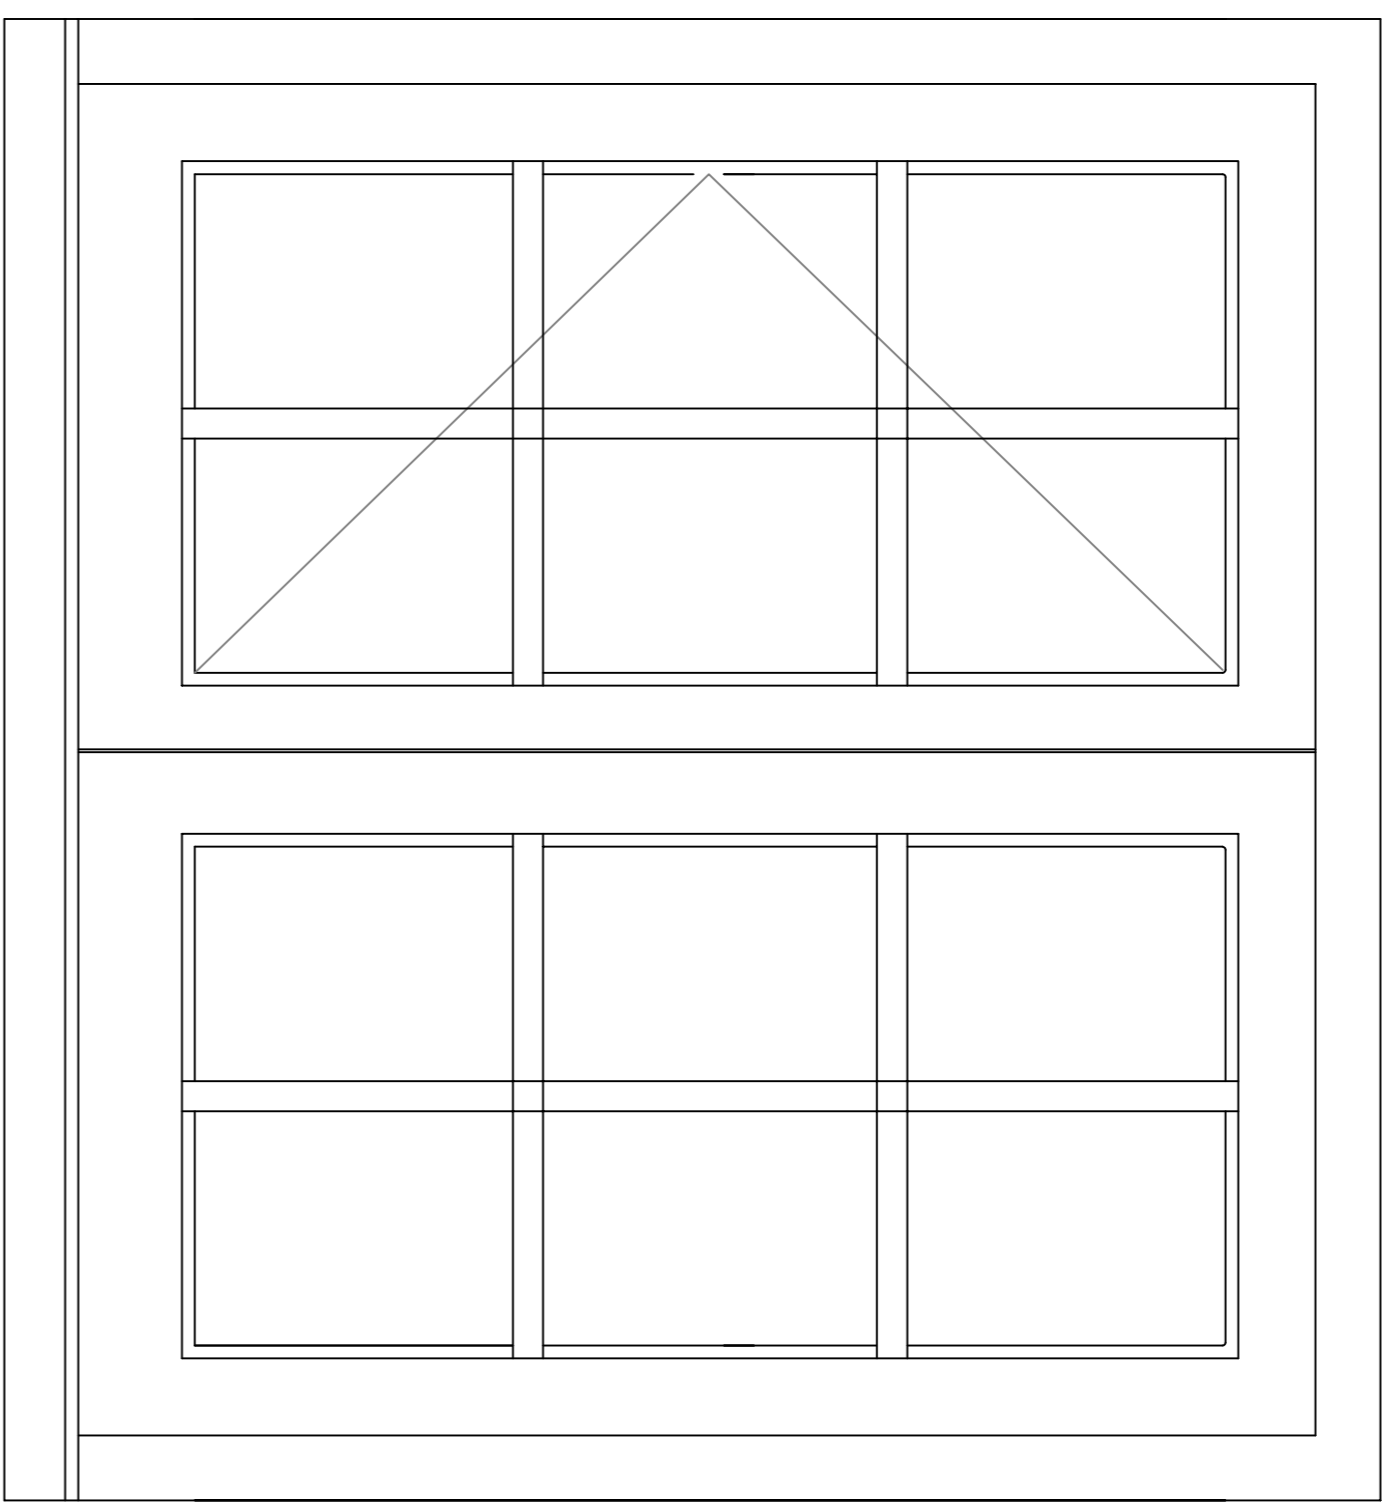




G.W.1

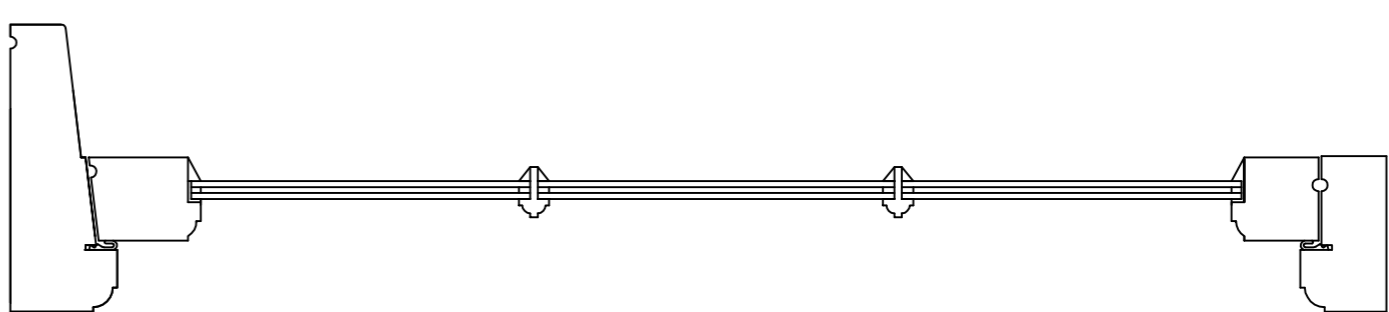

980

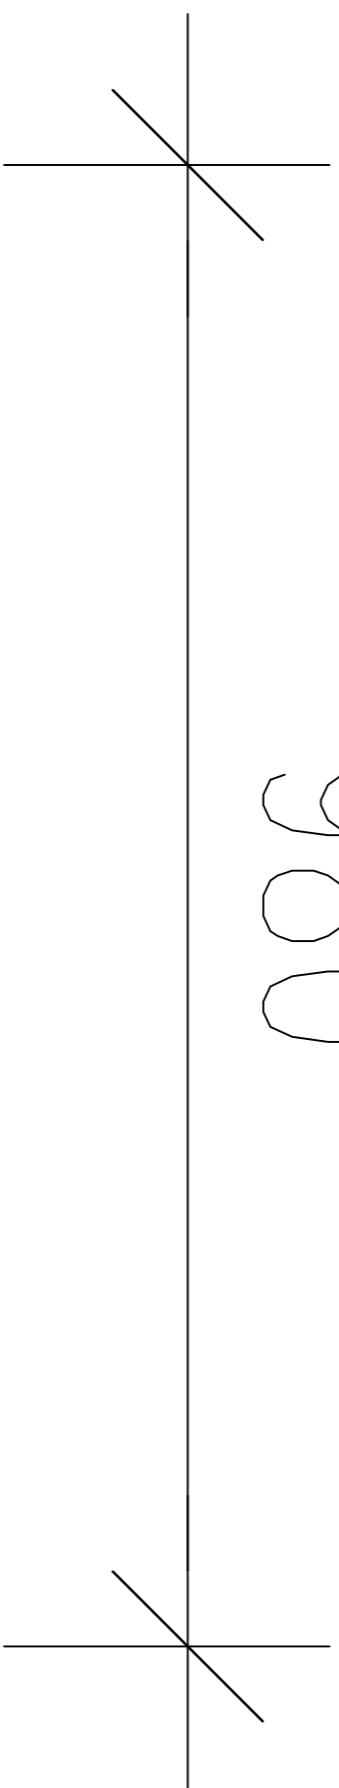

910

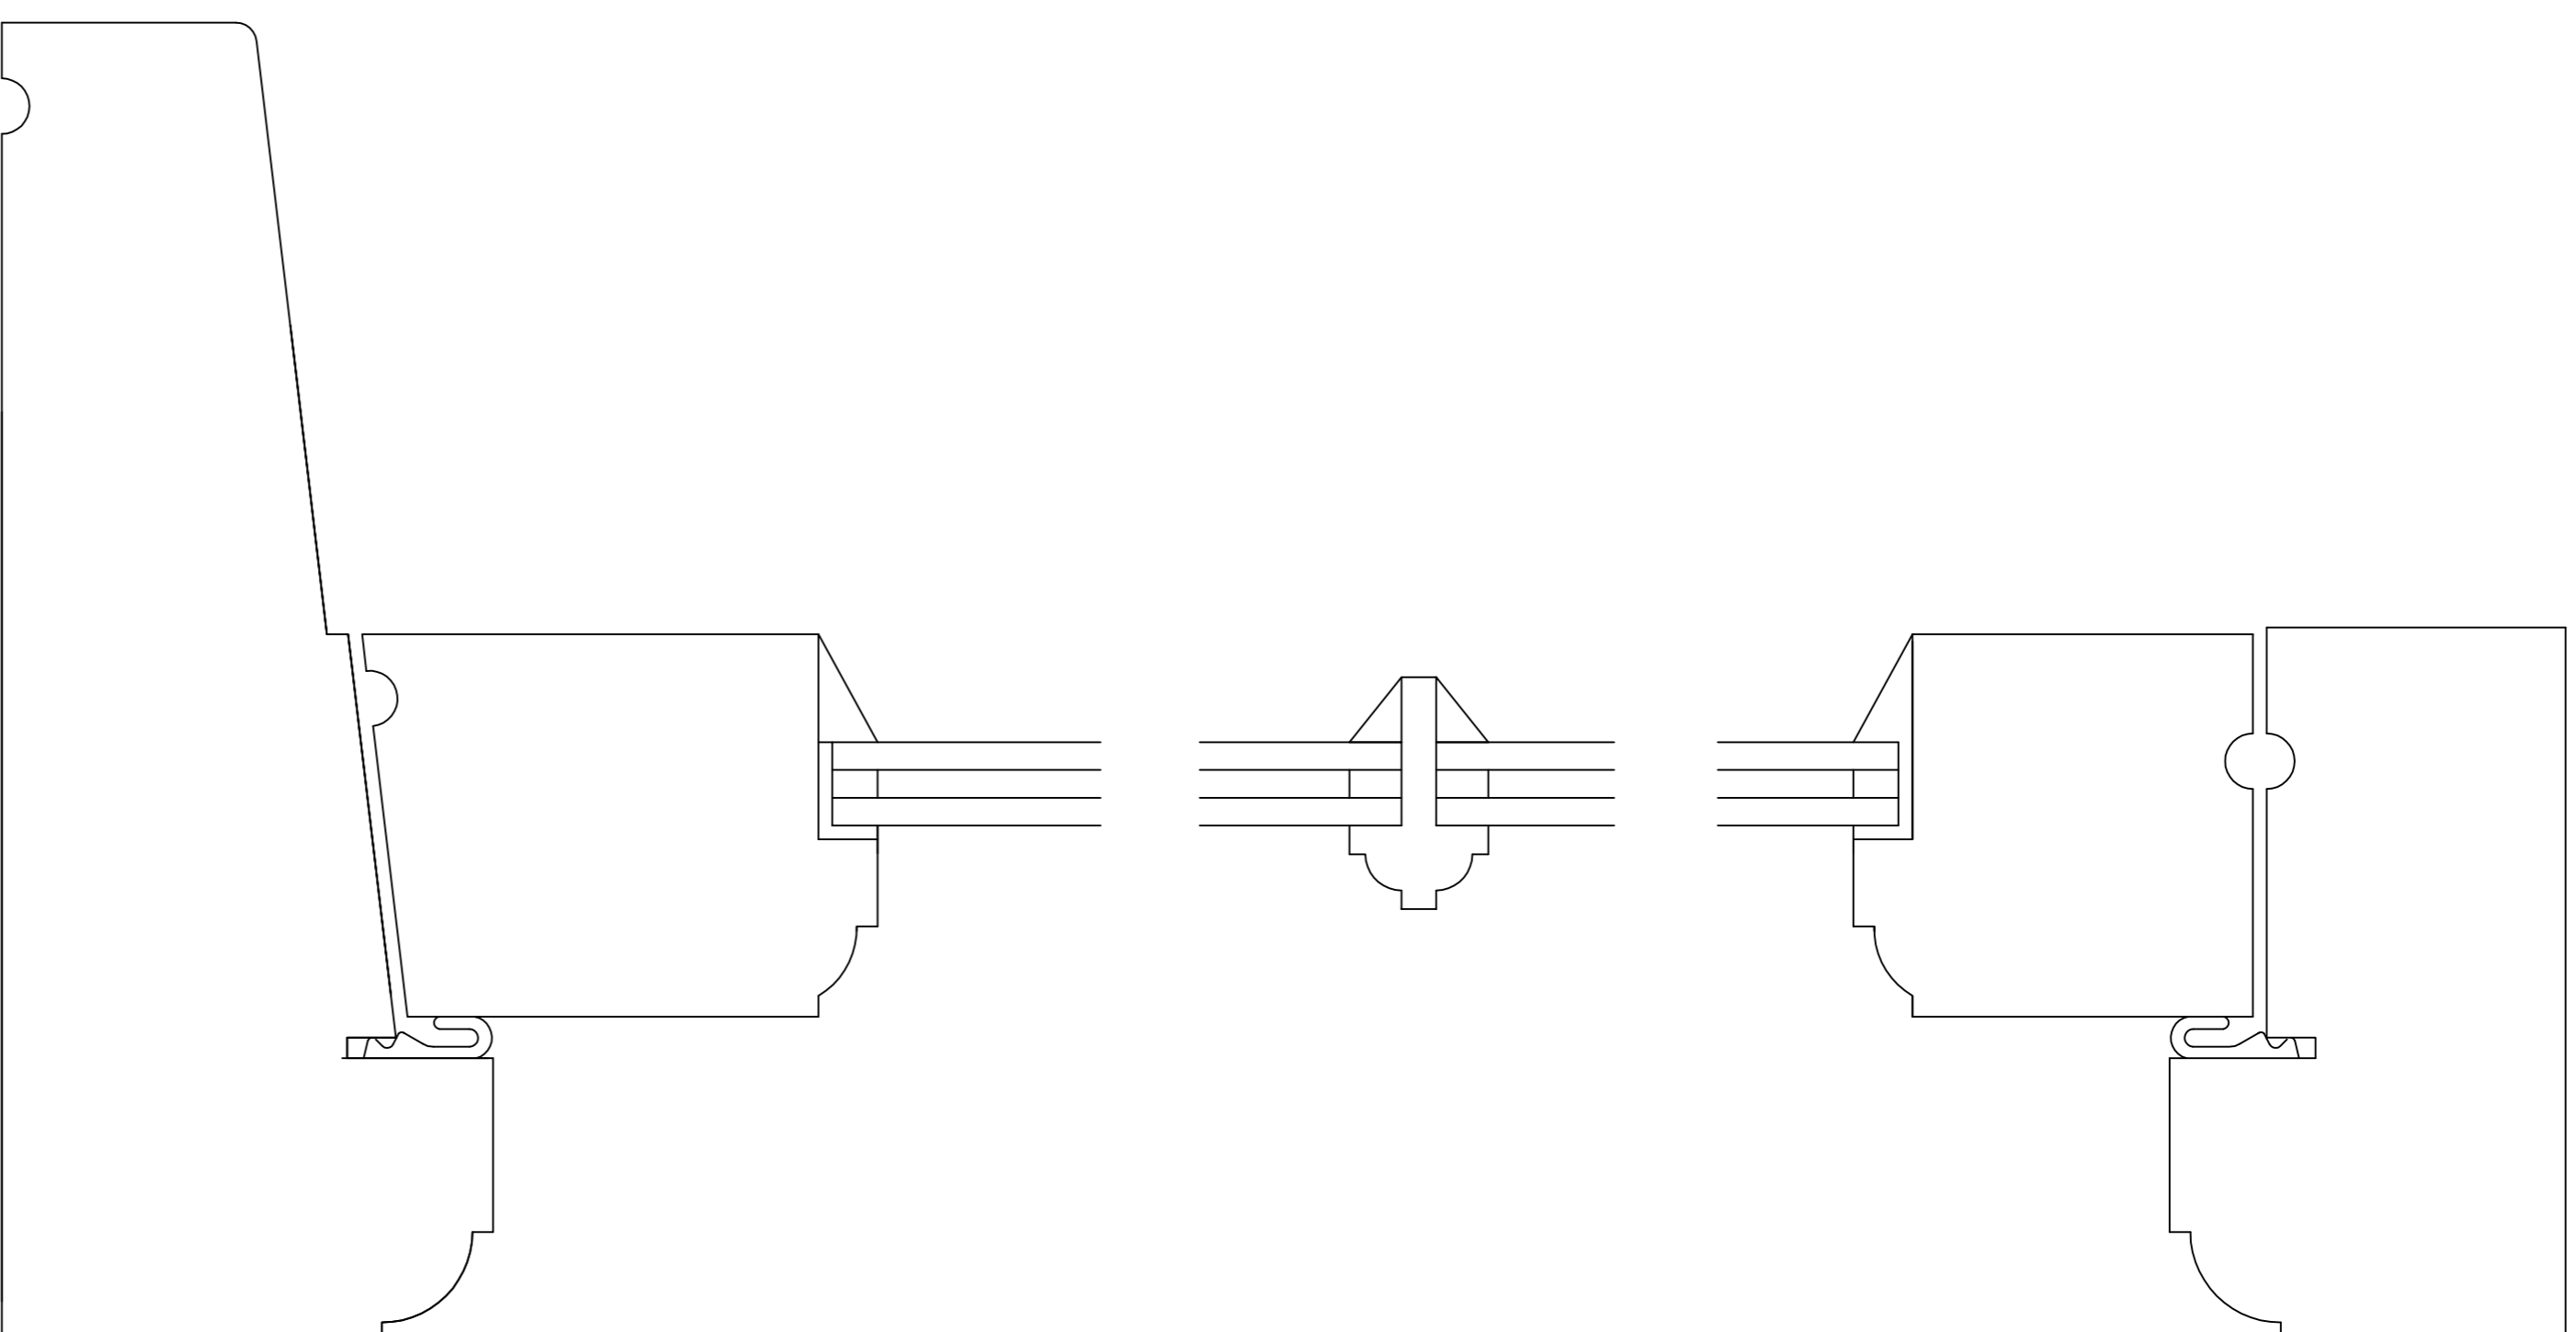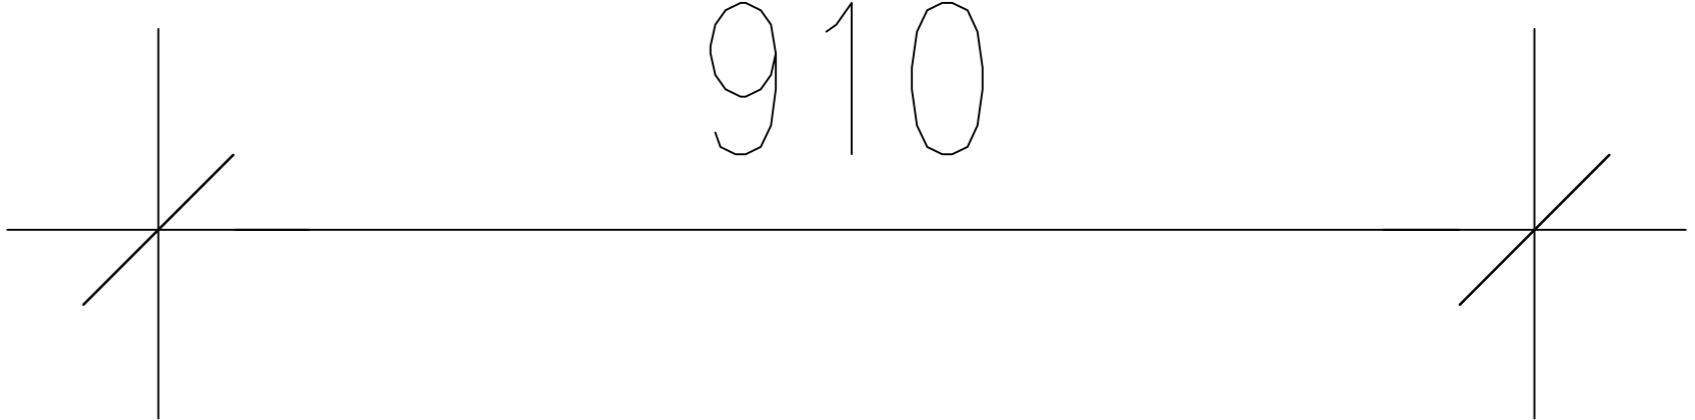

SAPLE HARDWOOD
WHITE PRIMED

Copyright
This drawing is copyright and may not be altered, reproduced or used other than for the Contract Works for which it is issued without the written permission of Challow Design.
Warning
Do not scale this drawing. Verify all dimensions and structural details on site. If in doubt, ask before acting.

REV	DATE	DESCRIPTION	INITIAL

Challow Design

2 ELSWORTH CLOSE
GROVE
WANTAGE
OXON
OX12 0BT
Tel/Fax No: 01235 771781
ed@challowdesign.co.uk

CLIENT

STONE MANOR CONSTRUCTION
SIT/PROJECT
OLD BEAMS
145 THE HILL
BURFORD

WINDOW DETAILS

FILE/REFERENCE 1636	CHECKED BY	PAPER SIZE/SCALE
DATE NOV-2023	DRAWN BY ED CLARE	A1 1:5 1:1
DRAWING No. 1636-01	REVISION	