

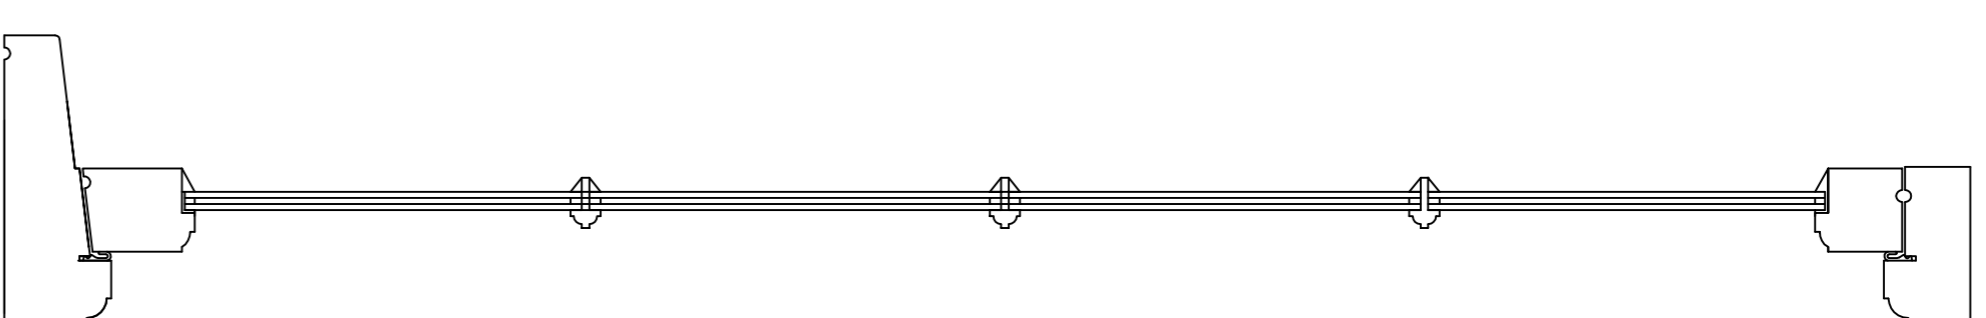
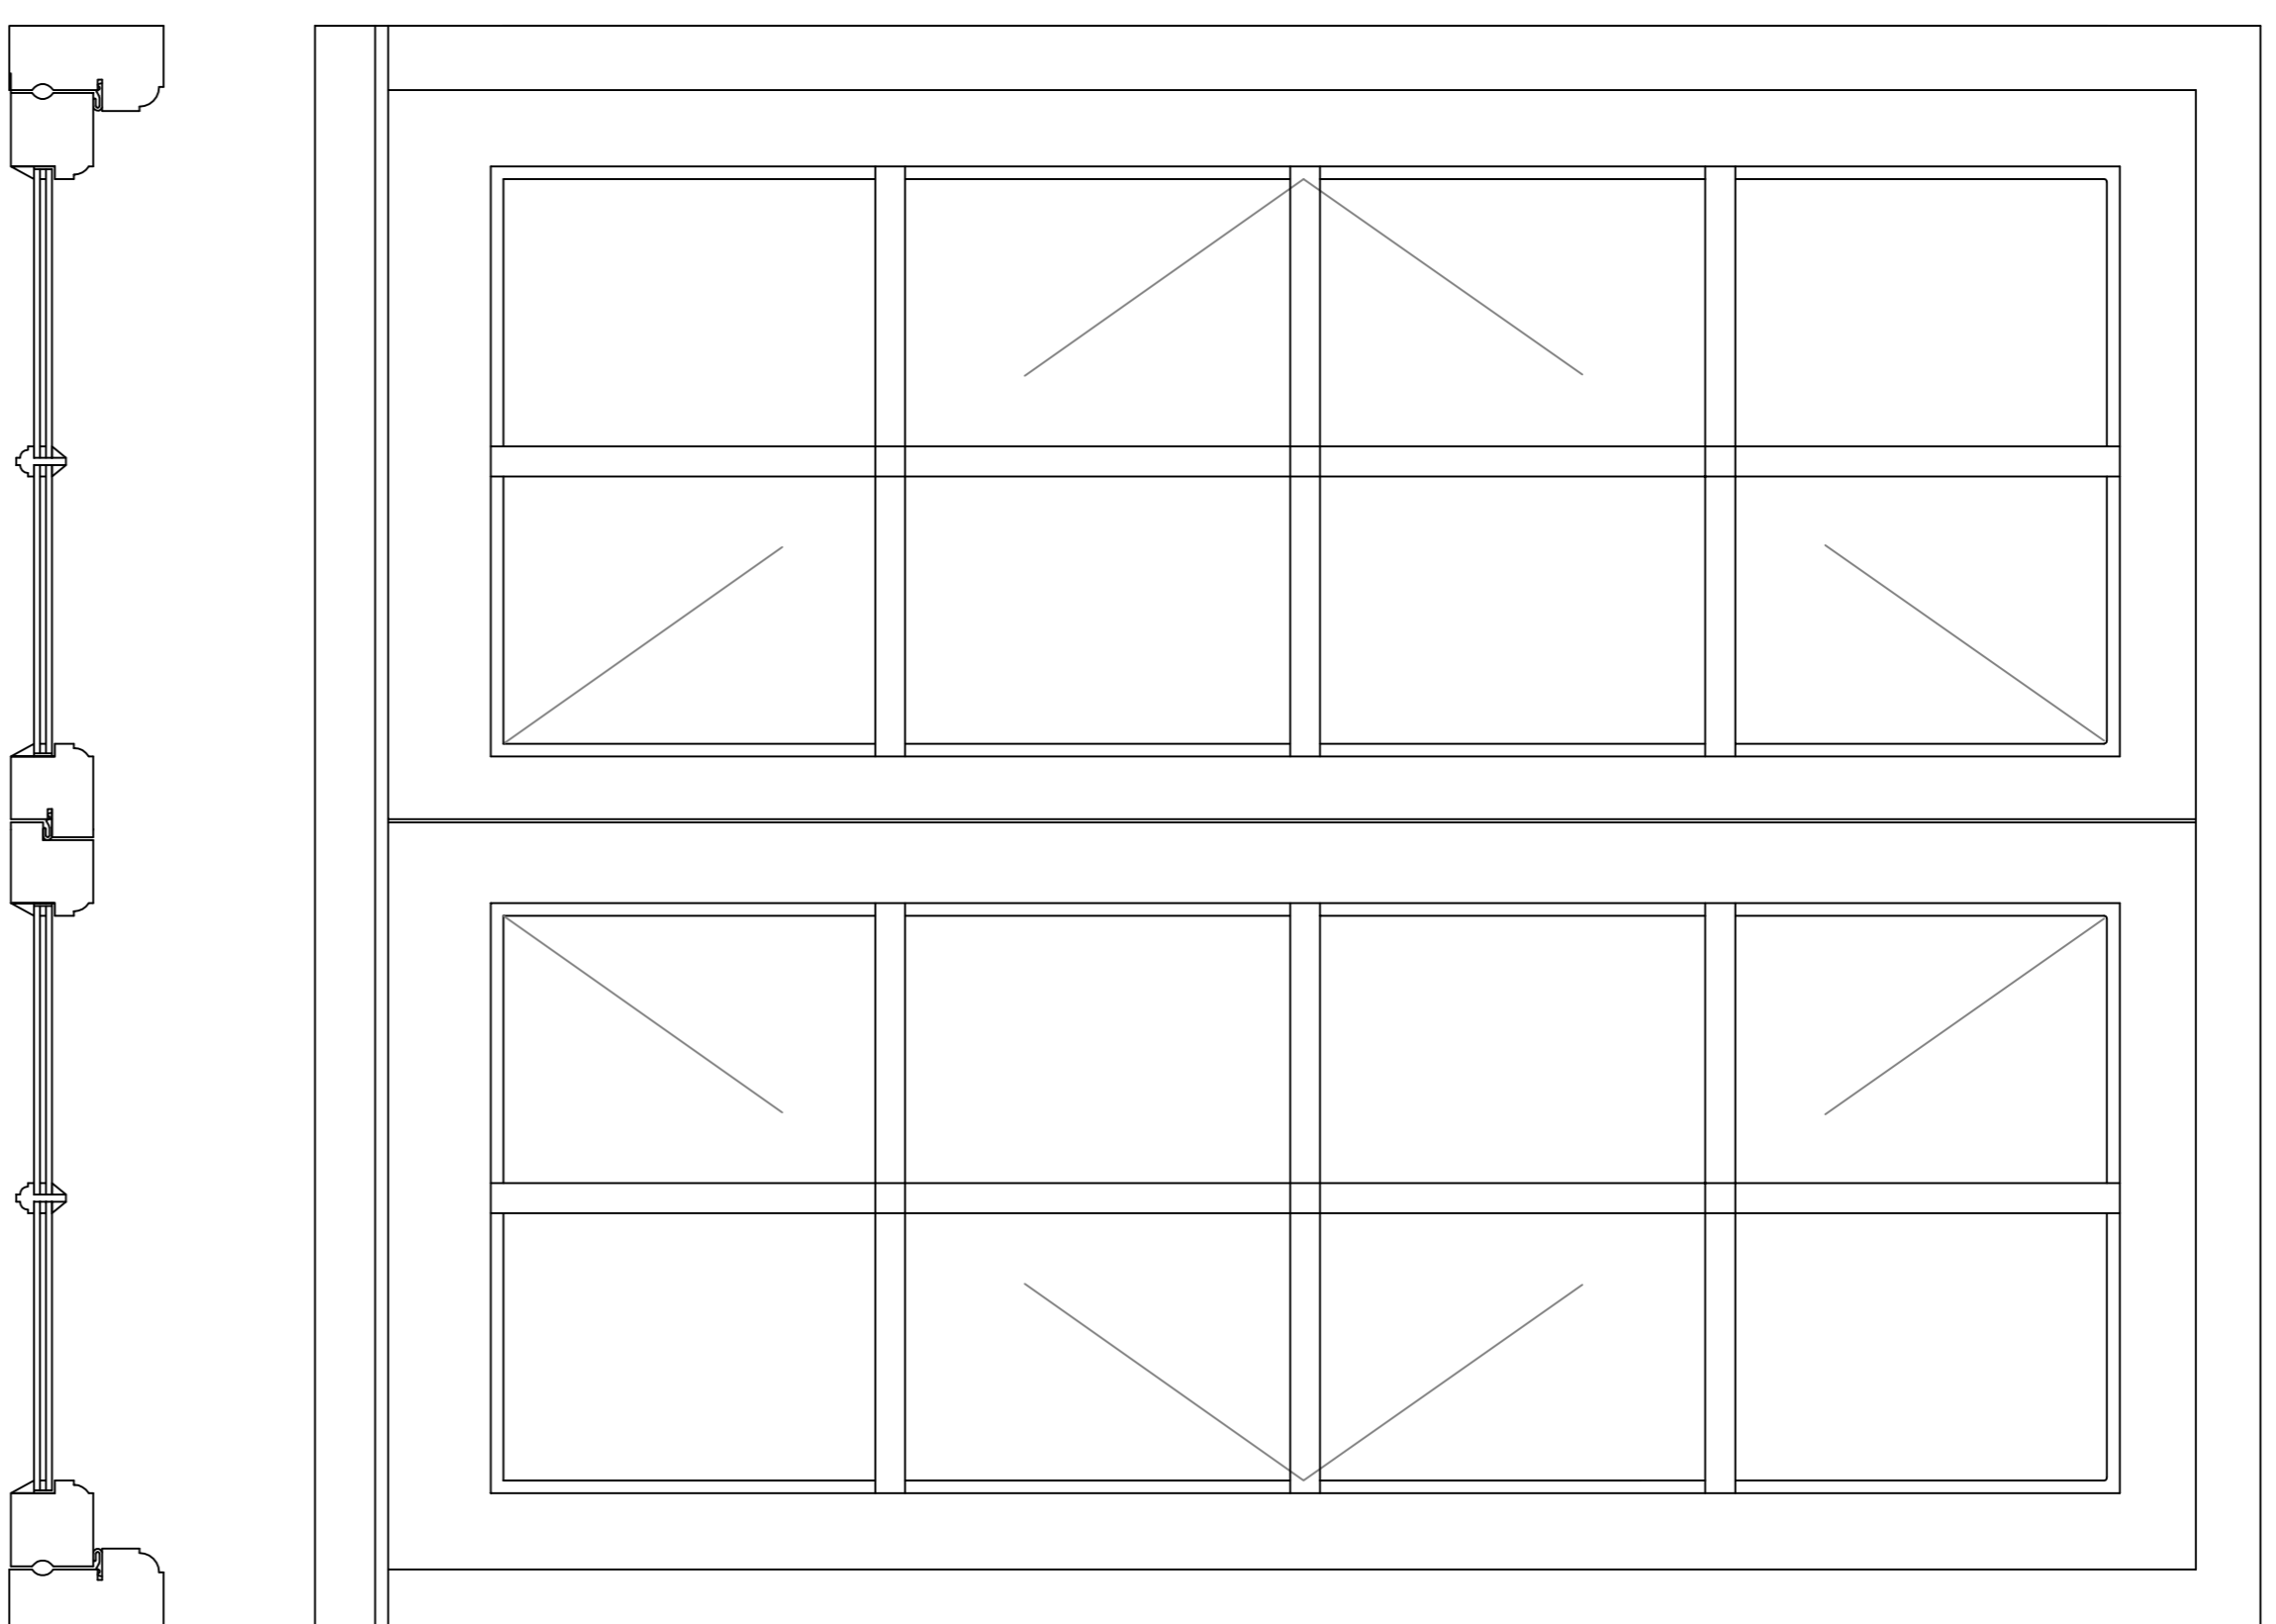


G.W.2

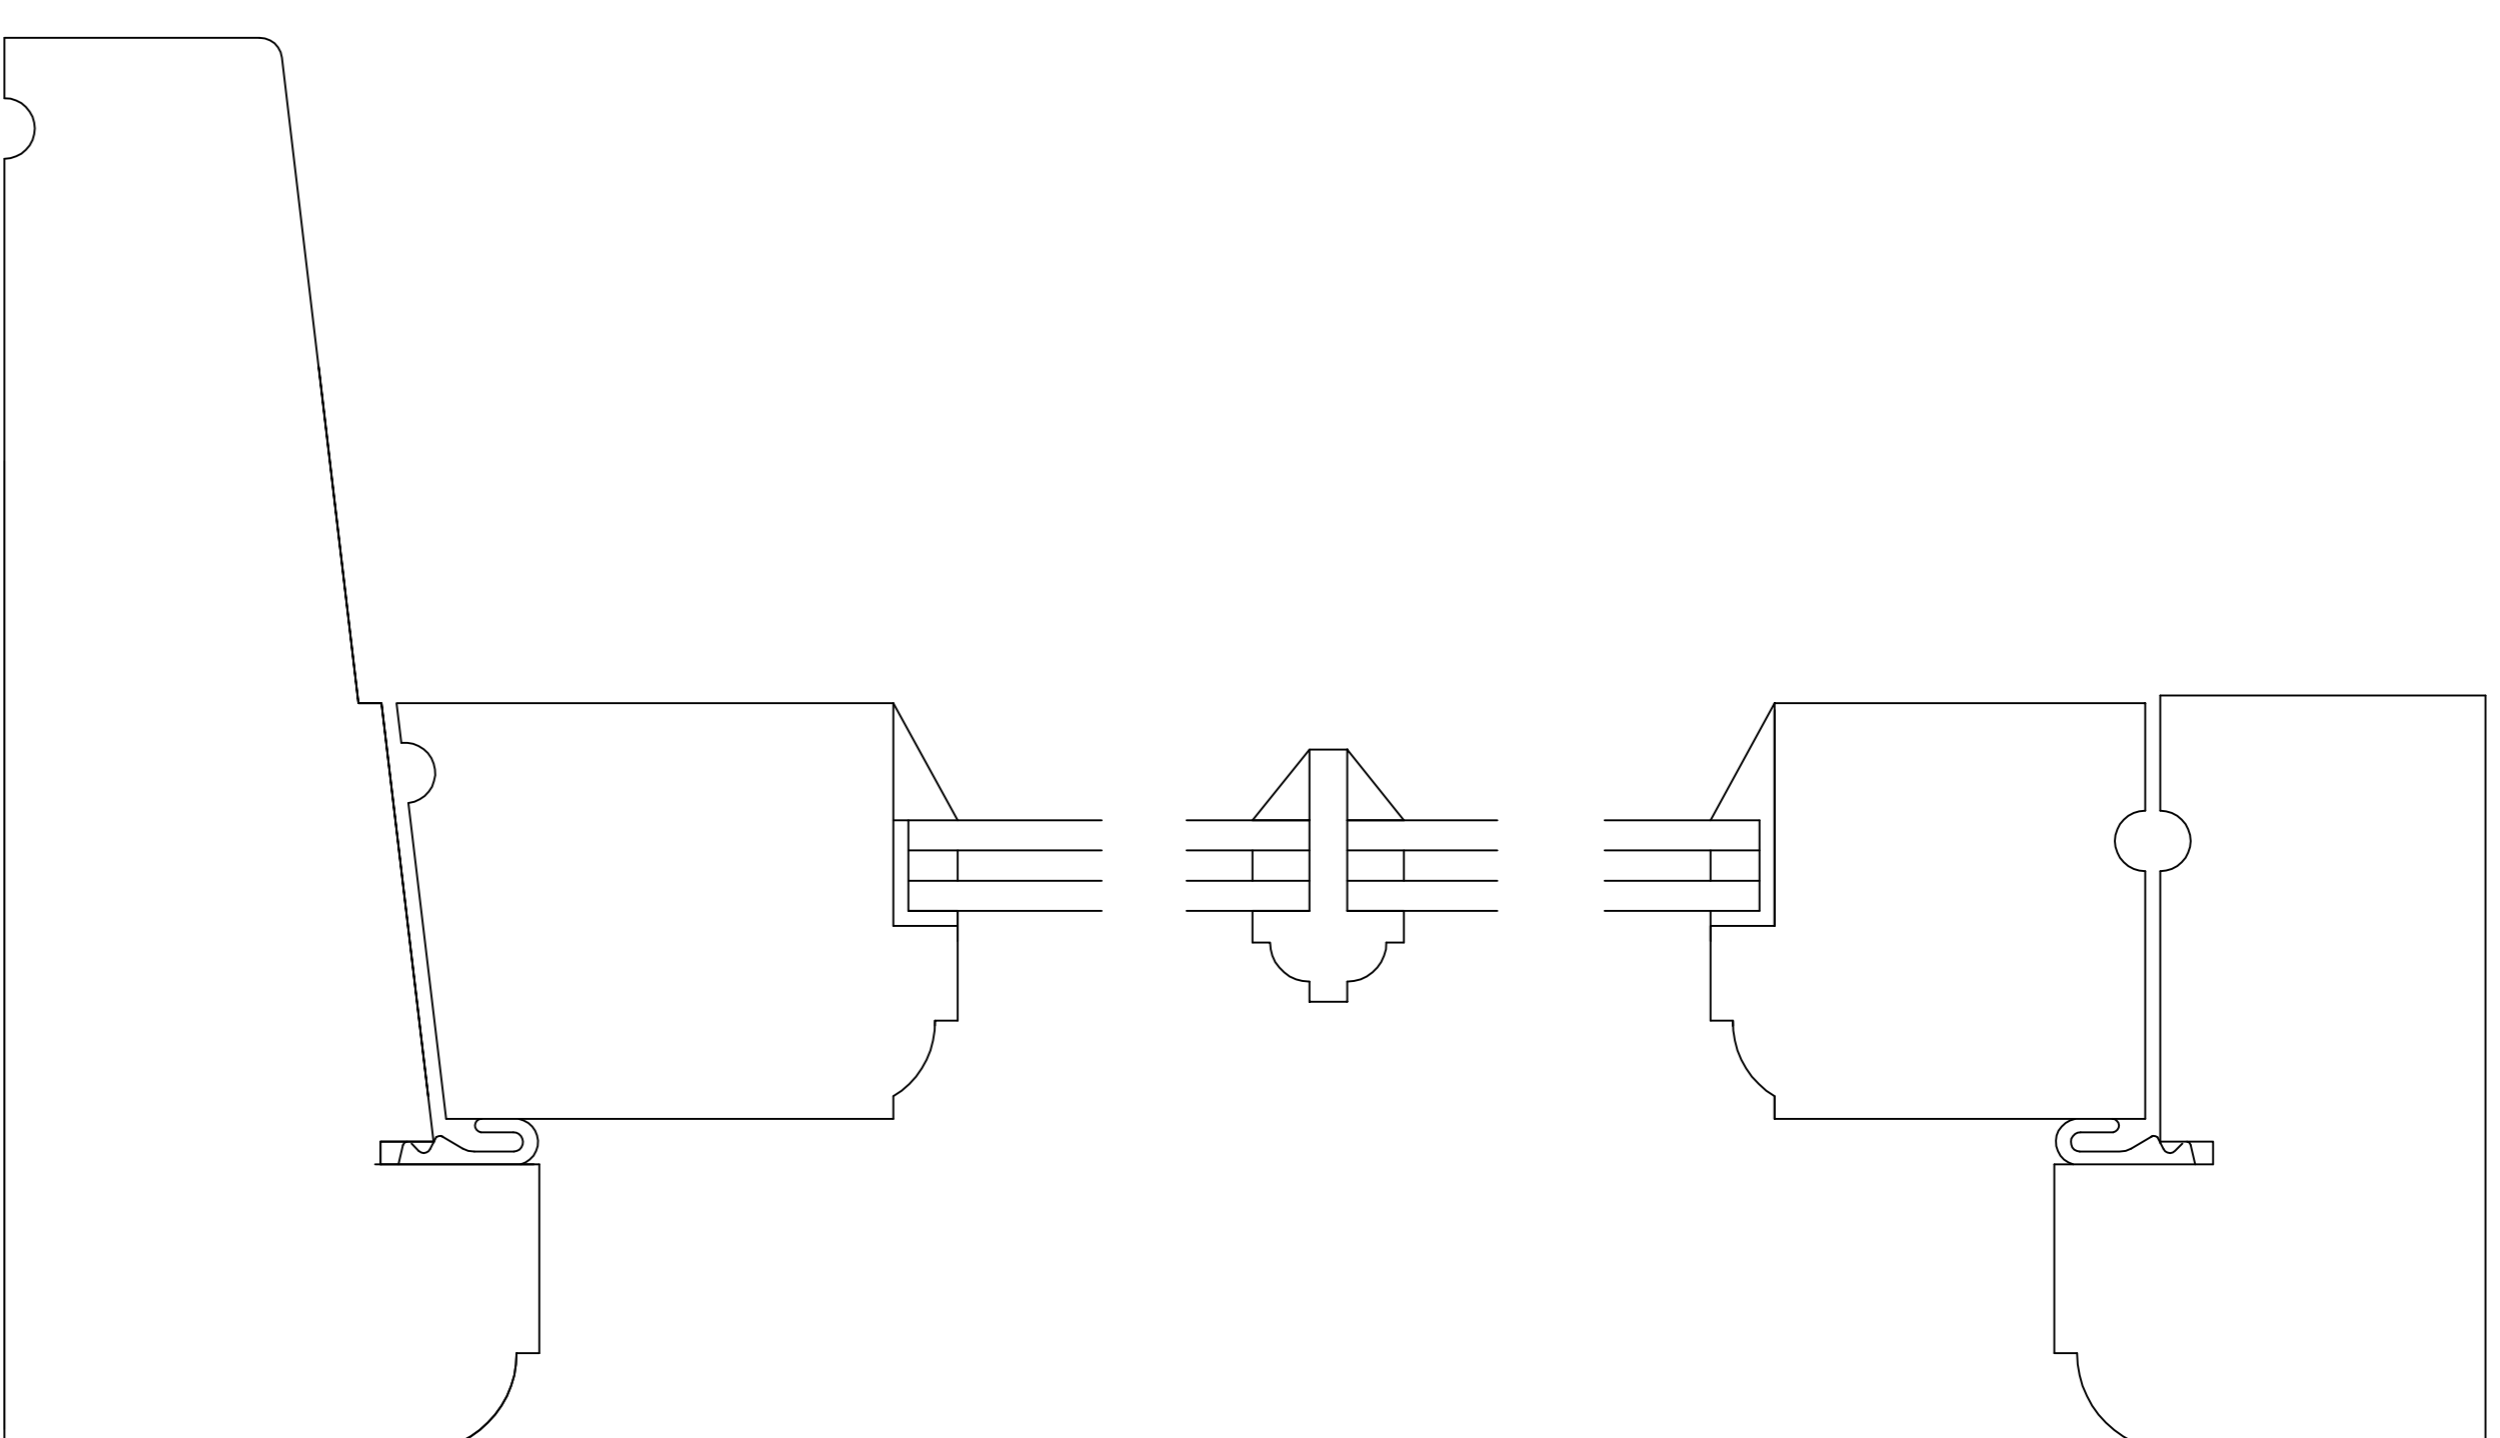

1300

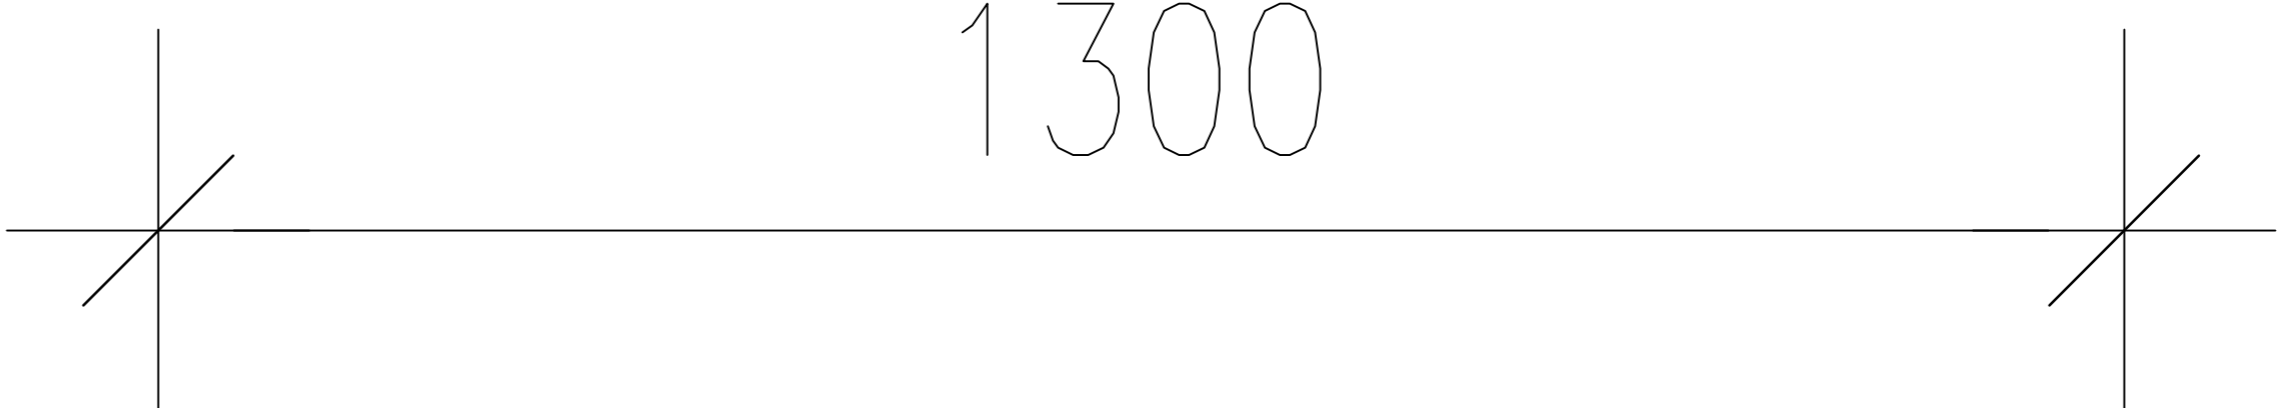

SAPLE HARDWOOD  
WHITE PRIMED

**Copyright**  
This drawing is copyright and may not be altered, reproduced or used other than for the Contract Works for which it is issued without the written permission of Challow Design.  
**Warning**  
Do not scale this drawing. Verify all dimensions and structural details on site. If in doubt, ask before acting.

REV	DATE	DESCRIPTION	INITIAL

**Challow Design**  
2 ELSWORTH CLOSE  
GROVE  
WANTAGE  
OXON  
OX12 0BT  
Tel/Fax No: 01235 771781  
ed@challowdesign.co.uk

**CLIENT**  
STONE MANOR CONSTRUCTION  
**SITE/PROJECT**  
OLD BEAMS  
145 THE HILL  
BURFORD

WINDOW DETAILS	
FILE/REF REFERENCE	1636
DATE	NOV-2023
DRAWN BY	ED CLARE
CHECKED BY	A1
PAPER SIZE/SCALE	A1 1:5:1:1
DRAWING No.	1636-3
REVISION	