
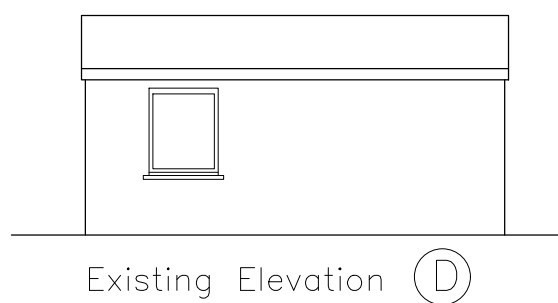
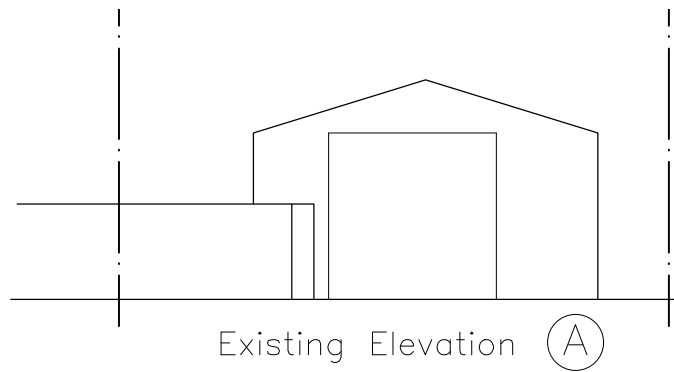


The contractor will be held responsible for the accuracy of setting out and checking of all dimensions on drawings and on site.

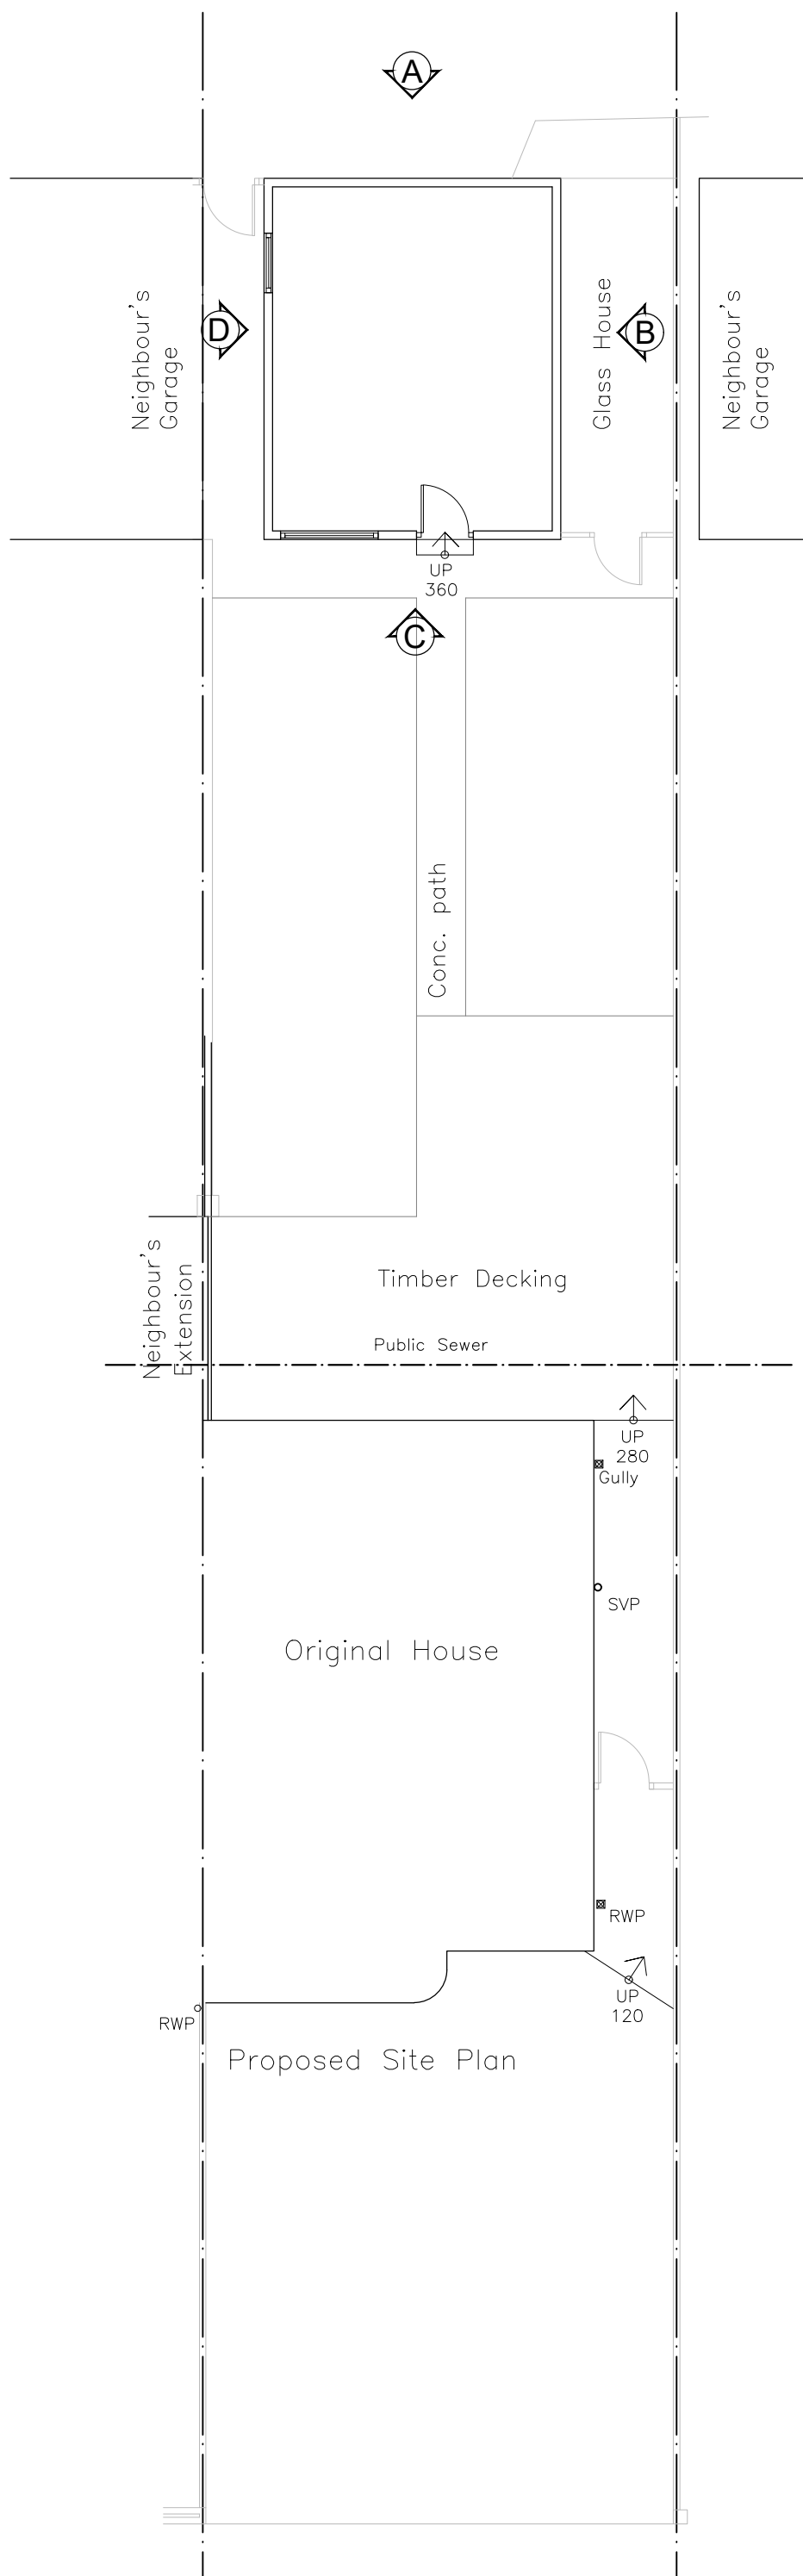

REV. DATE. AMENDMENT

PROJECT.

**24 Thirlmere Rd,
Patchway,
BS34 5PD**

TITLE.

Existing Plans and Elevations

GARDEN ROOM

DRAWING NO.

1821-02

SCALE

1:100@ A3

REVISION

DATE

Feb. 2023

TYPE

Planning

AFGUK Architects

299 Champs Sur Marne, Bradley Stoke,
Bristol BS32 9BZ

Telephone:

07877970649

info@afguk-architects.co.uk

www.afguk-architects.co.uk

