



Existing Block Plan

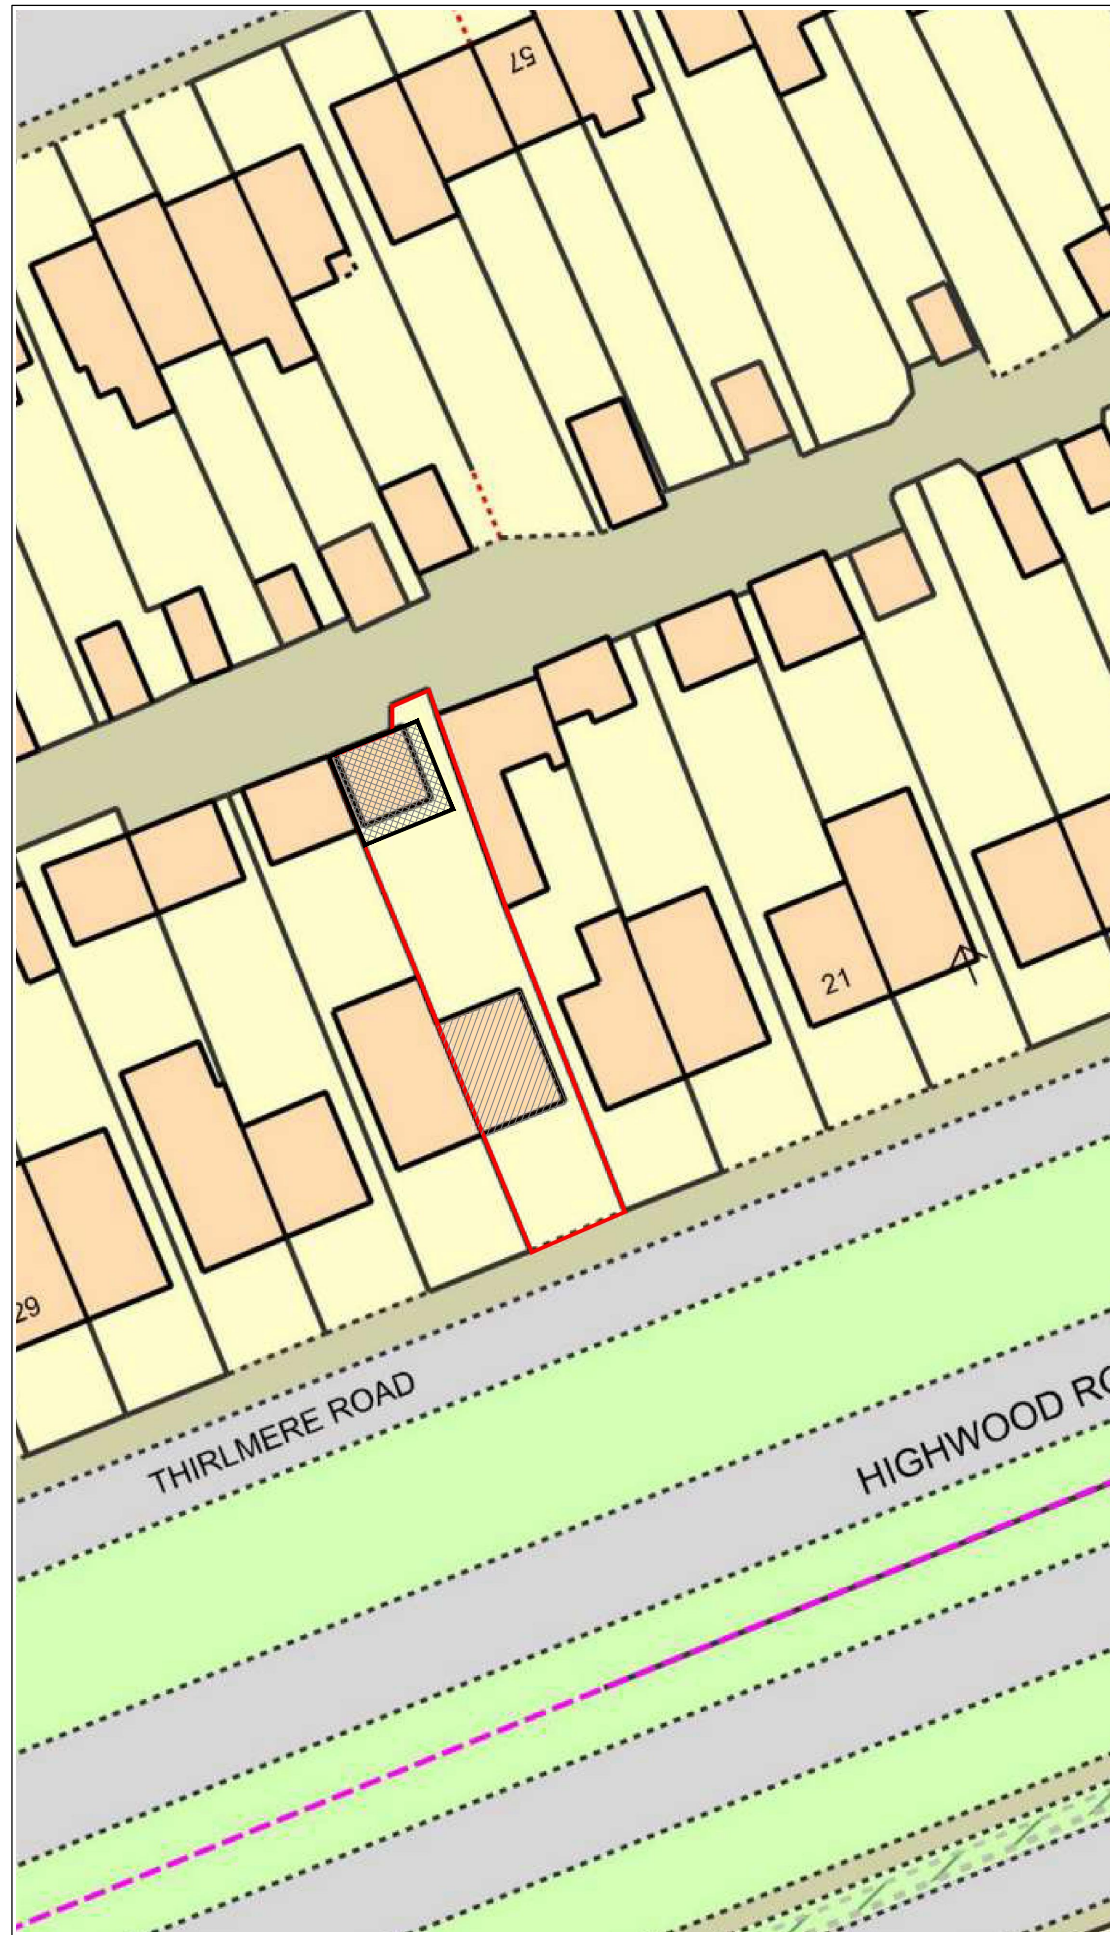

Proposed Block Plan

The contractor will be held responsible for the accuracy of setting out and checking of all dimensions on drawings and on site.

Working dimensions must not be scaled from this drawing.

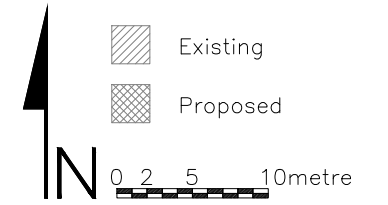

REV. DATE. AMENDMENT

PROJECT.

24 Thirlmere Rd,
Patchway,
BS34 5PD

TITLE.

Existing and Proposed Block
Plans
GARDEN ROOM

DRAWING NO.

1821-01

SCALE REVISION

1:500 @ A3

DATE TYPE

March 2023

B. Regs.

AFGUK Architects

299 Champs Sur Marne, Bradley Stoke,
Bristol BS32 9BZ

Telephone: 07877970649

info@afguk-architects.co.uk

www.afguk-architects.co.uk