




01856 898 022
www.UKPlanningMaps.com

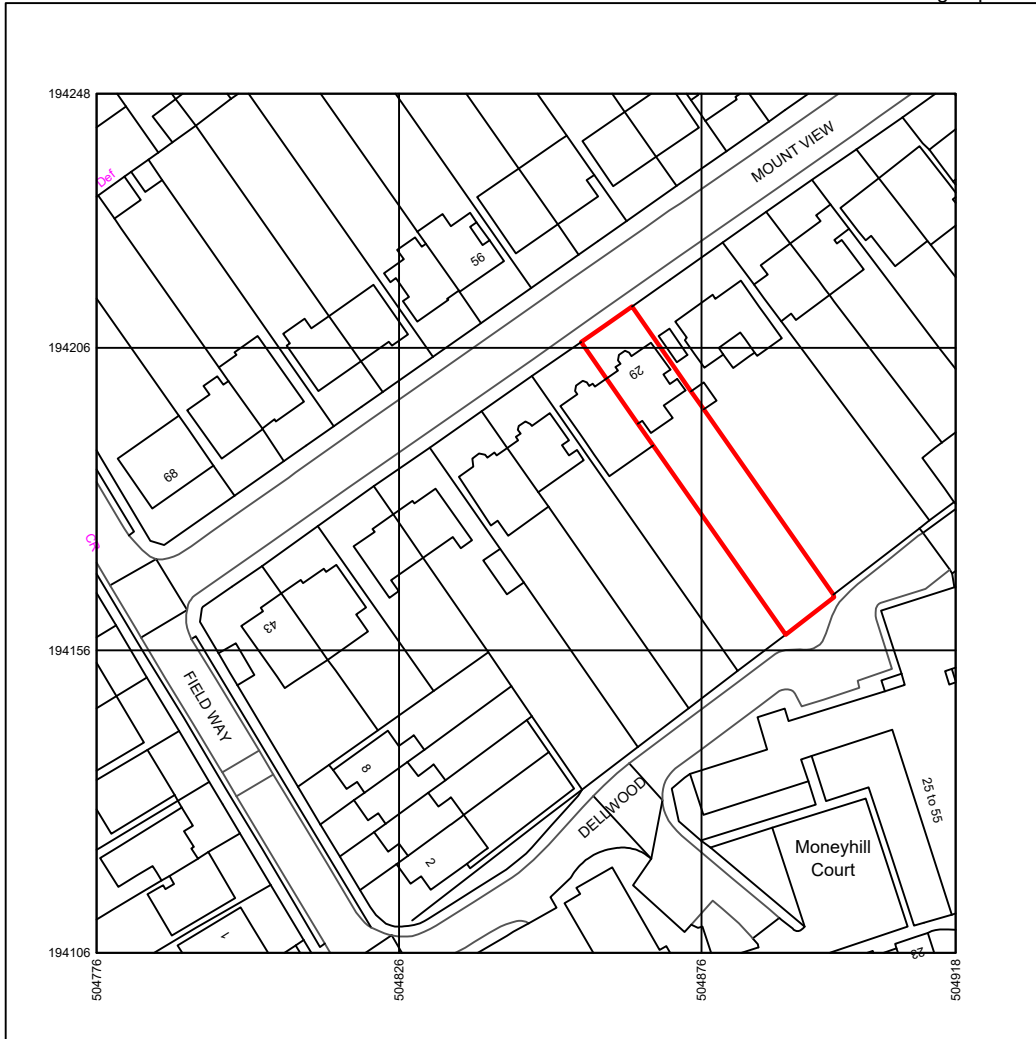

Produced on 17 January 2024 from the Ordnance Survey National Geographic Database and incorporating surveyed revision available at this date.
This map shows the area bounded by 504776 194106,504918 194106,504918 194248,504776 194248,504776 194106
Crown copyright and database rights 2024 OS 100054135. Supplied by copla ltd trading as UKPlanningMaps.com a licensed Ordnance Survey partner (OS 100054135).
Data licence expires 17 January 2025. Unique plan reference: v2e/1047261/1411146



| | | | | |
|---|--|-------|----------------------------|-----------------|
| Designer 5 Birch drive, Rickmansworth, WD3 9UL Tel: +44203 488 3988 Email: jag@jag.co.uk | Project 29 MOUNT VIEW | Notes | Drawing status Planning | |
| | Drawing PL- 256.1 LOCATION PLAN | | Drawn by JSB | SCALE 1:1250 |
| | Rev Revision Note Rev Date Dwn Chk | | Date JAN 2024 | |