





GROUND FLOOR PLAN
(1:50)

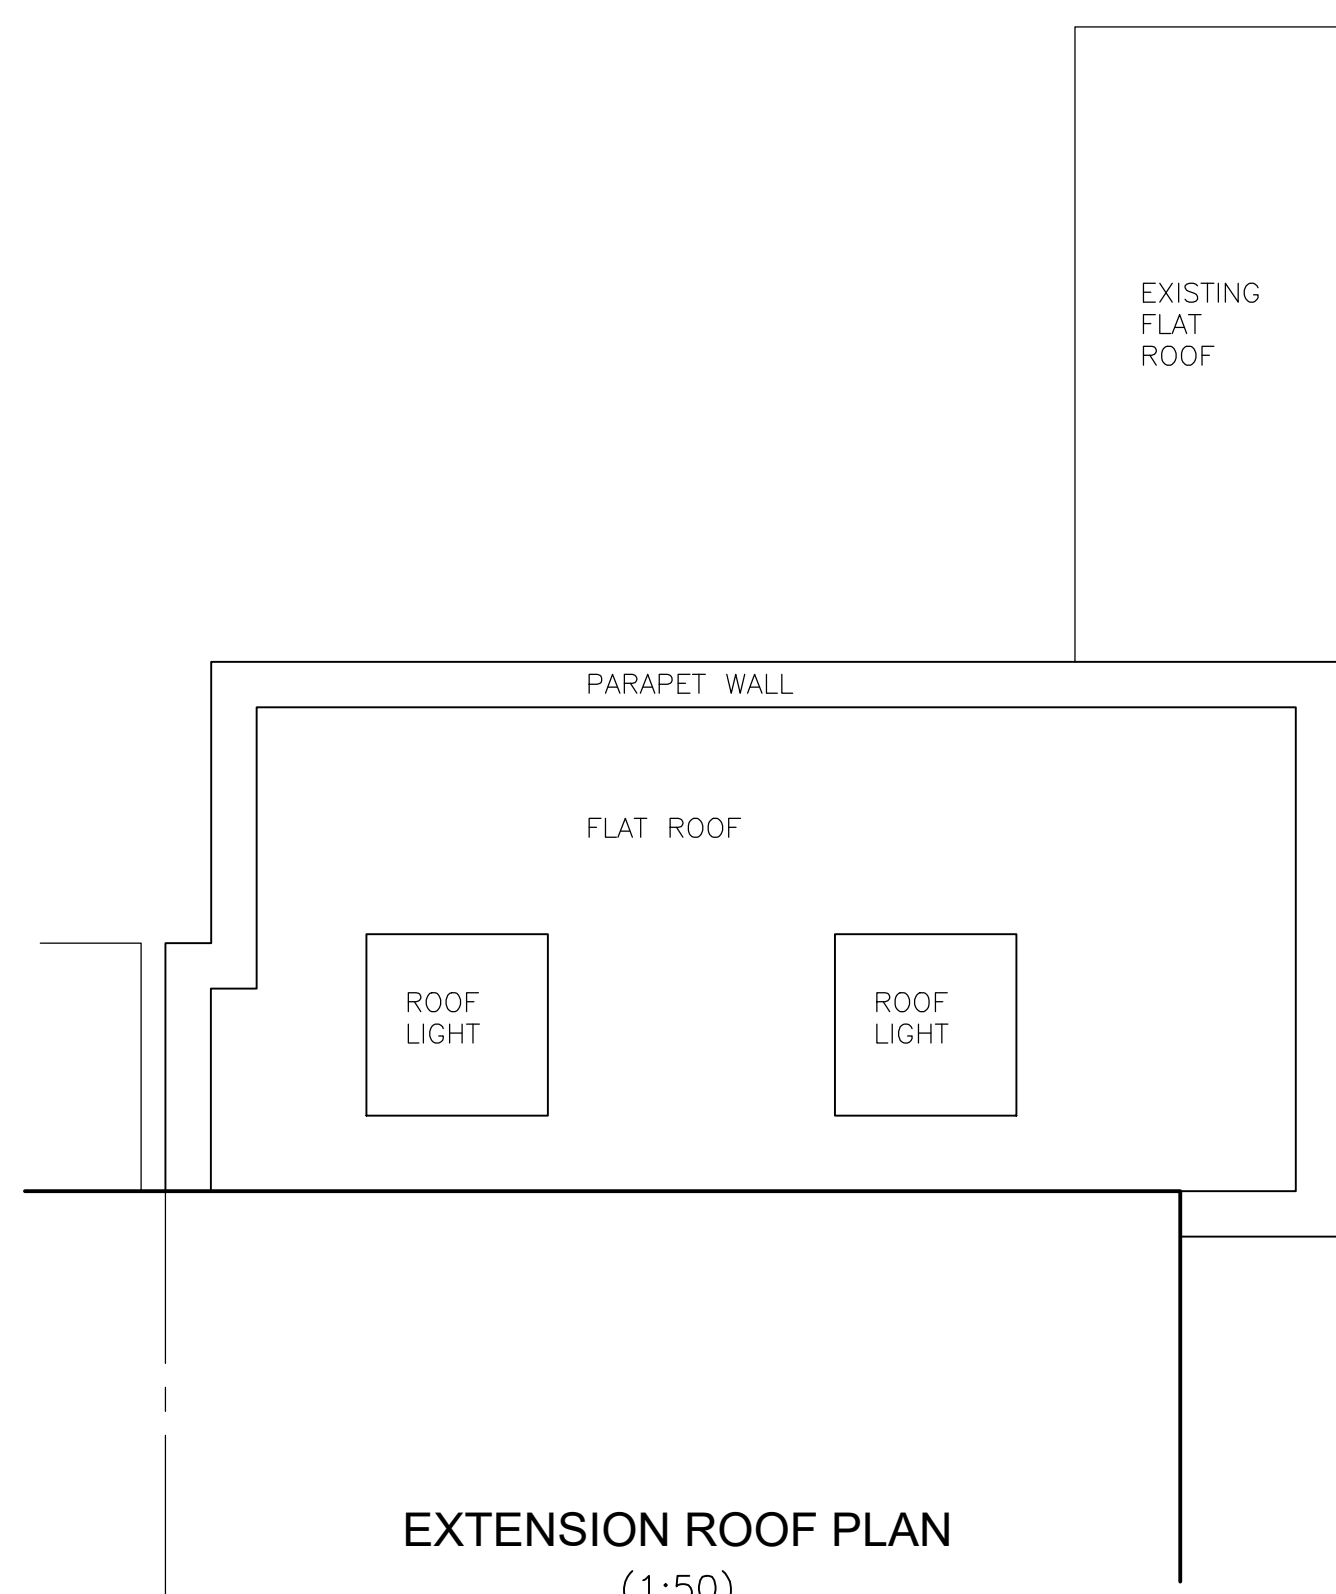


EXTENSION ROOF PLAN
(1:50)

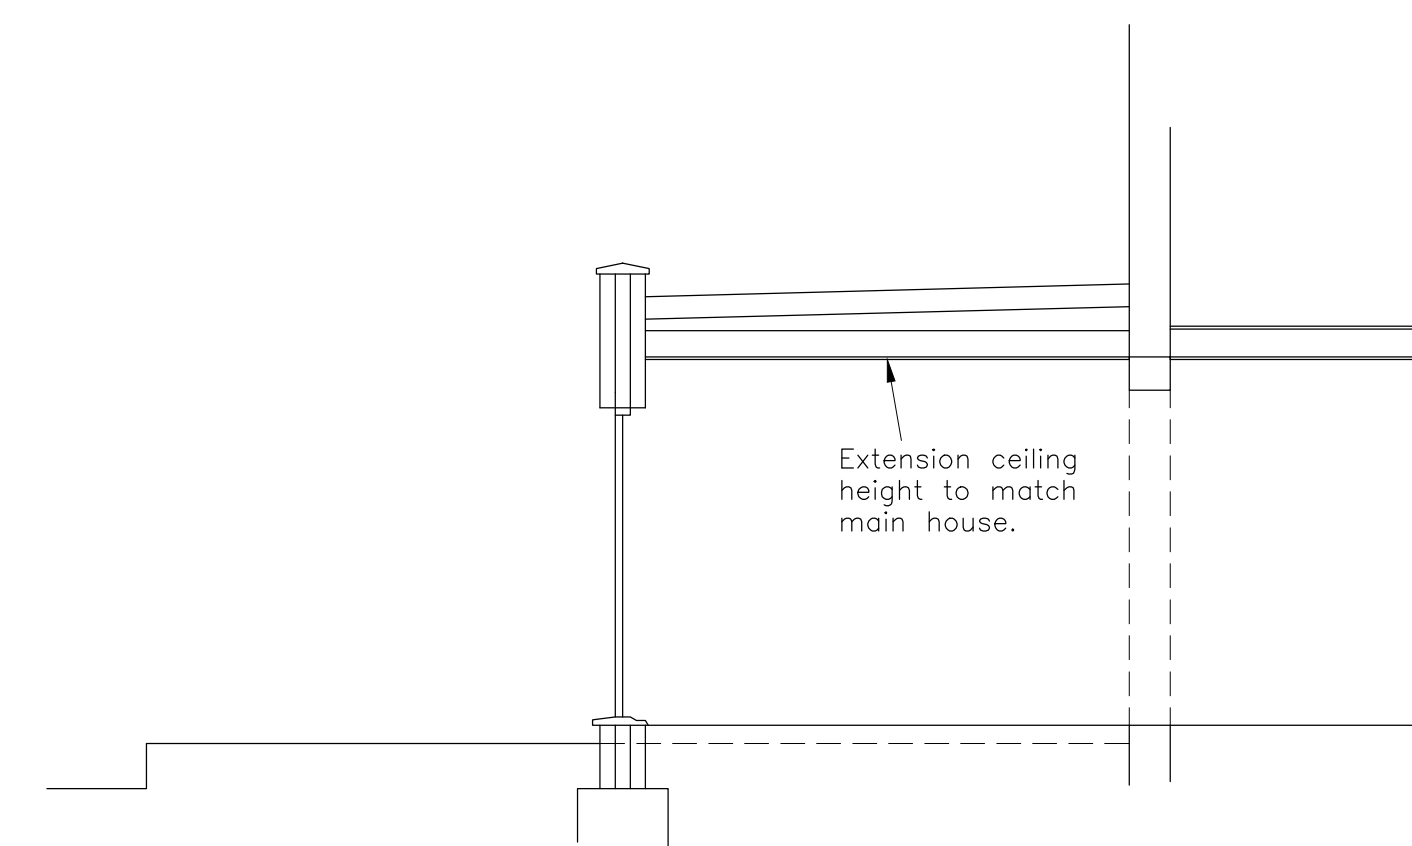


ILLUSTRATIVE SECTION
FRONT TO REAR
(1:50)

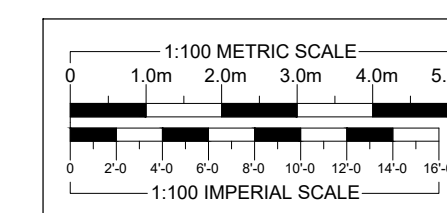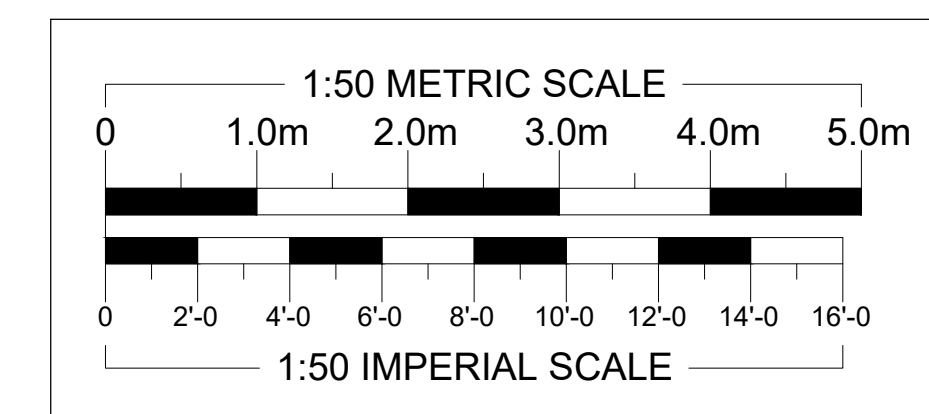


FRONT ELEVATION
(1:100)

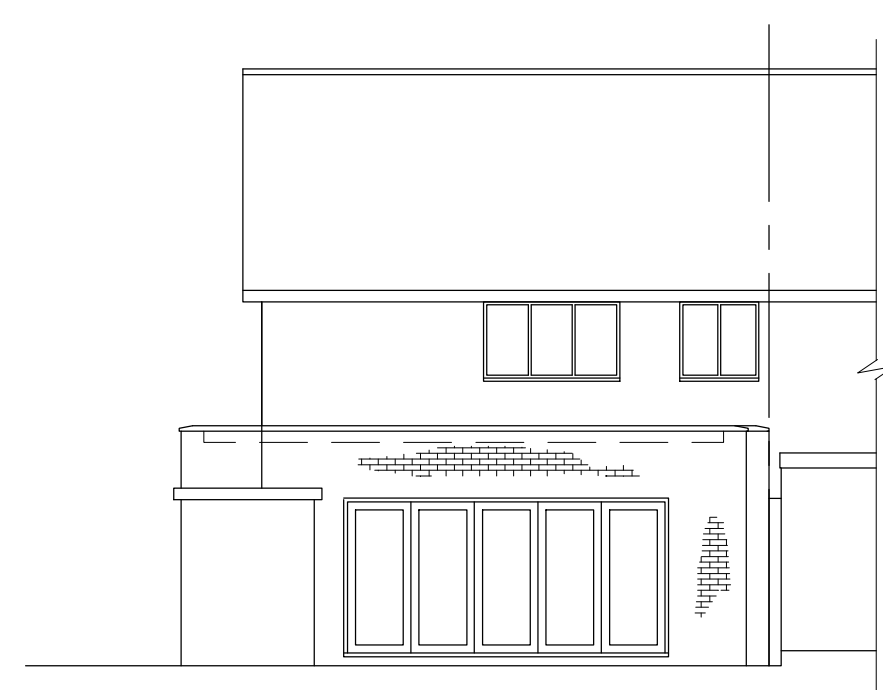

REAR ELEVATION
(1:100)

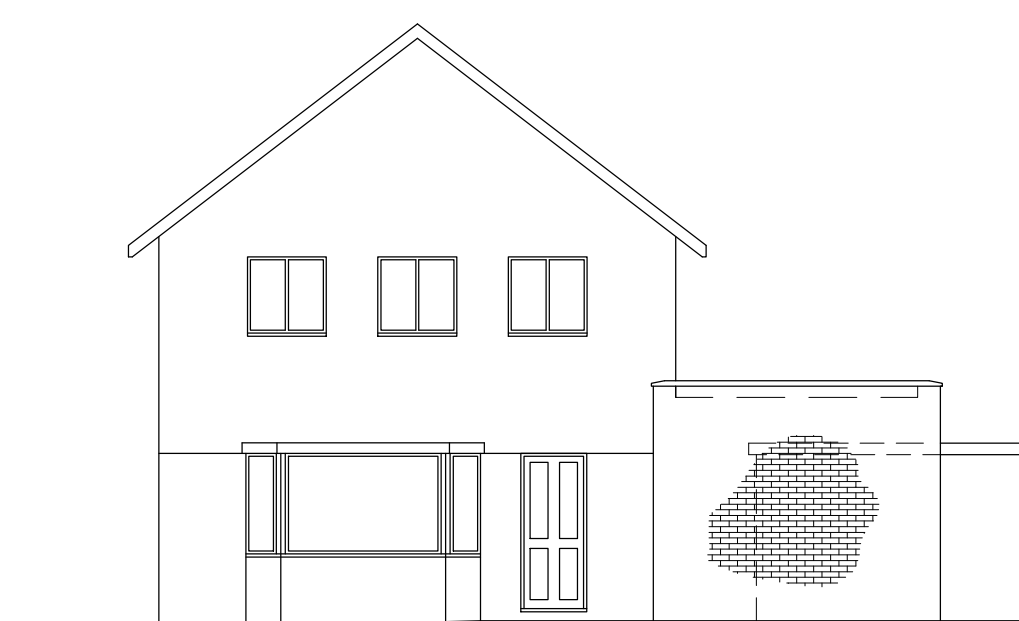

RIGHT ELEVATION
(1:100)

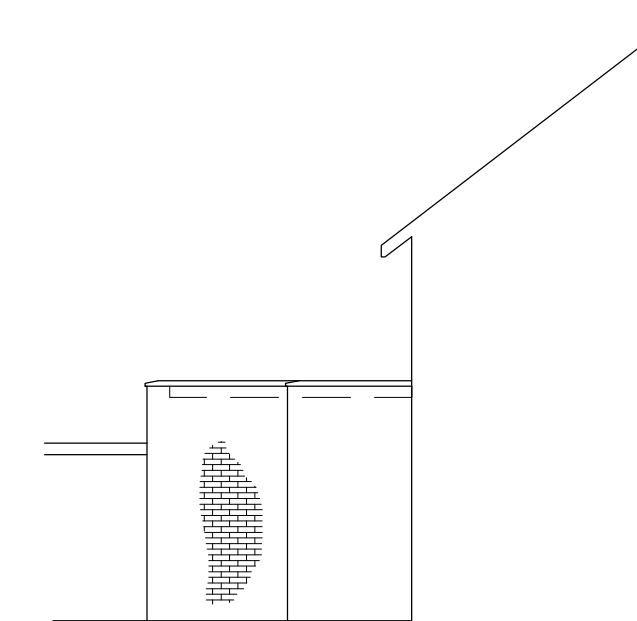

LEFT ELEVATION
(1:100)

REVISIONS	DATE	
ARTHUR J. FERRYMAN & ASSOCIATES		
ARCHITECTURAL CONSULTANTS • SURVEYORS		
128 HIGH STREET • BUSHEY • HERTS • WD23 3DE Tel: 020 8950 0508 Email: office@ajferryman.co.uk		
TITLE		
PROPOSED REAR EXTENSION		
ADDRESS		
300 Baldwins Lane Croxley Green WD3 3LD		
CLIENT		
Mr & Mrs Geary		
SCALE	DRAWN	DATE
AS SHOWN @A1	BMc	12/23
DRAWING	REV.	
223139/02		