



62 frankland

 

OSMasterMap 1250/2500/10000 scale
Wednesday, July 5, 2023, ID: CM-01113151
www.centremapslive.co.uk
1:500 scale print at A4, Centre: 507772 E, 195207 N
©Crown Copyright Ordnance Survey. Licence no. AC0000849896

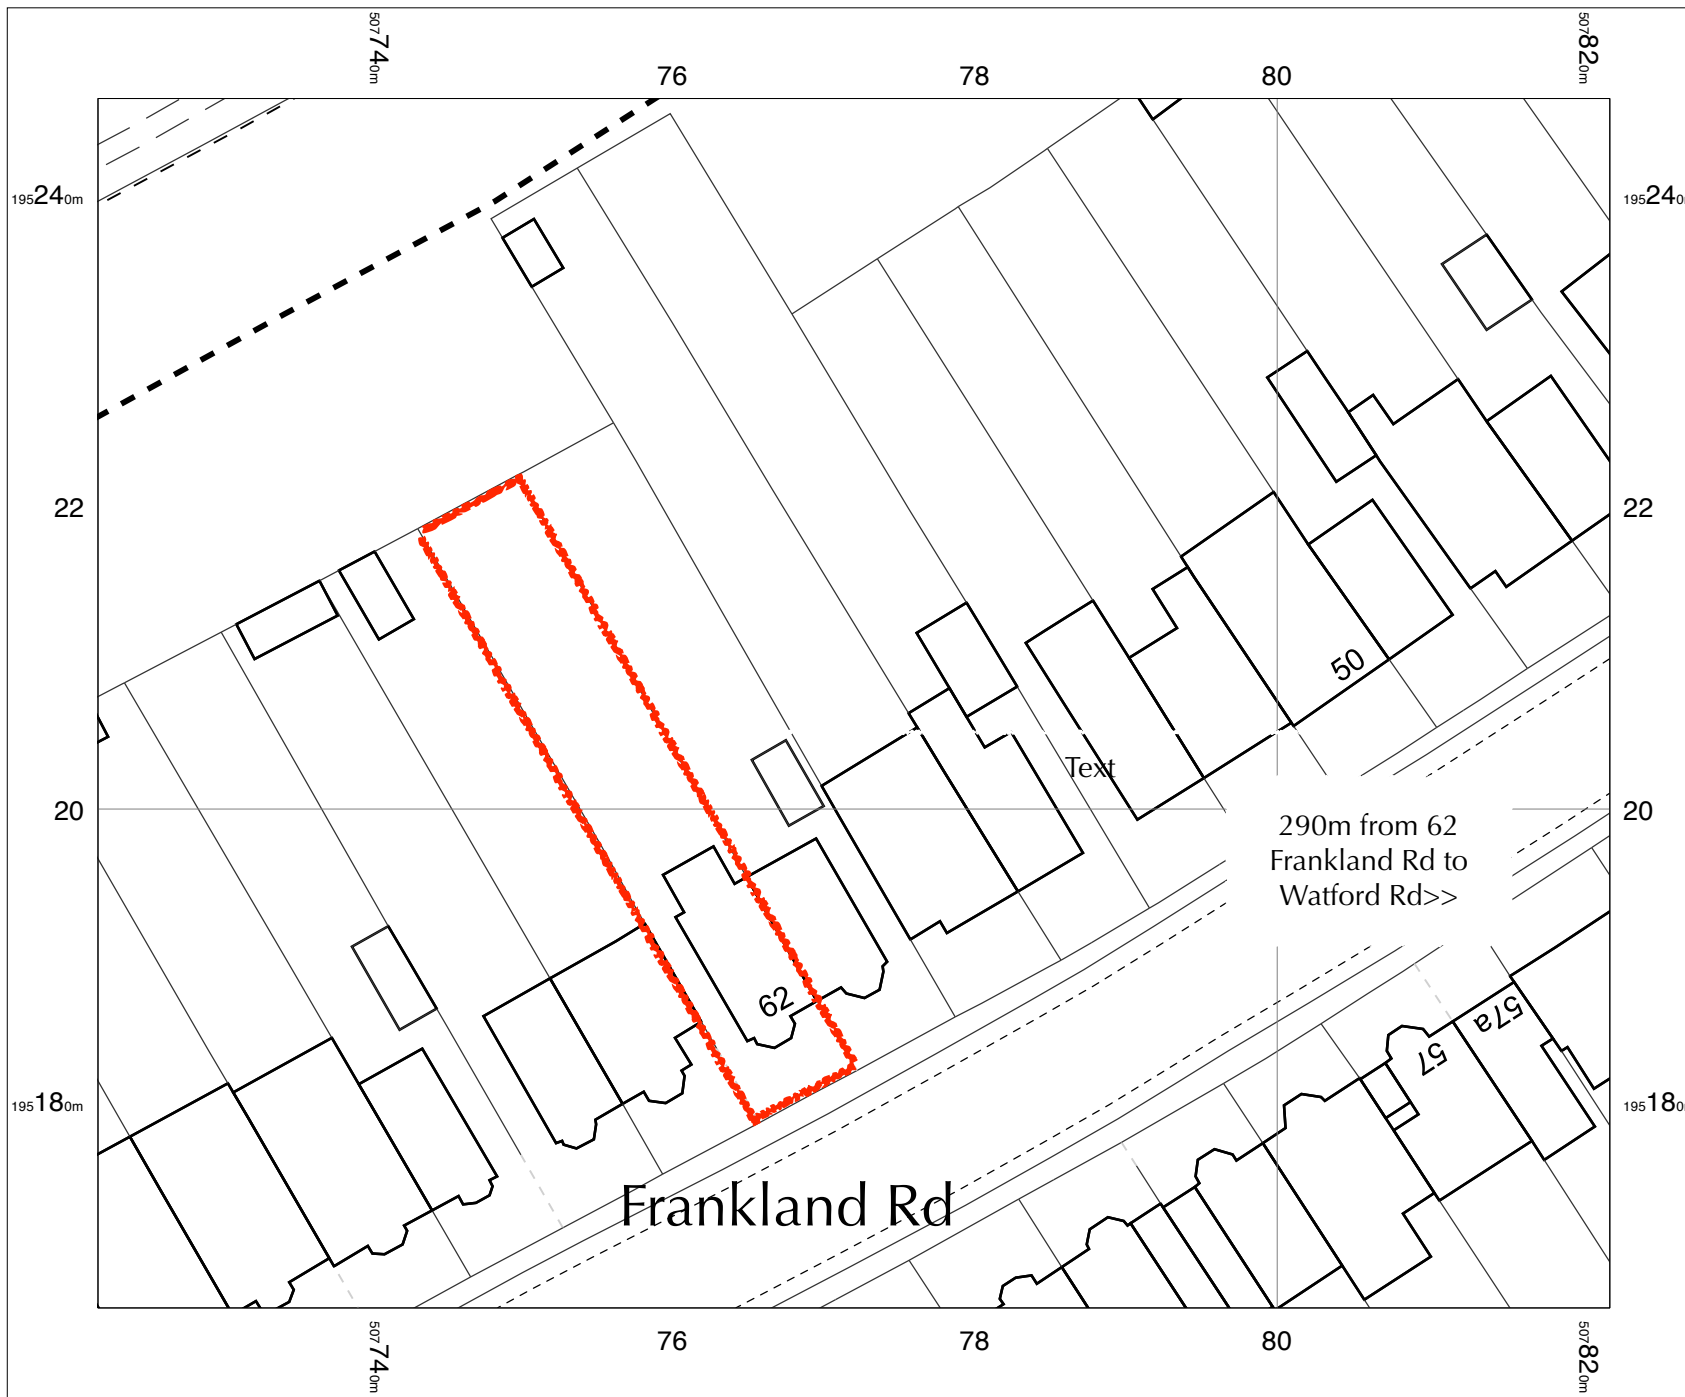