



ELEVATION FROM EAST

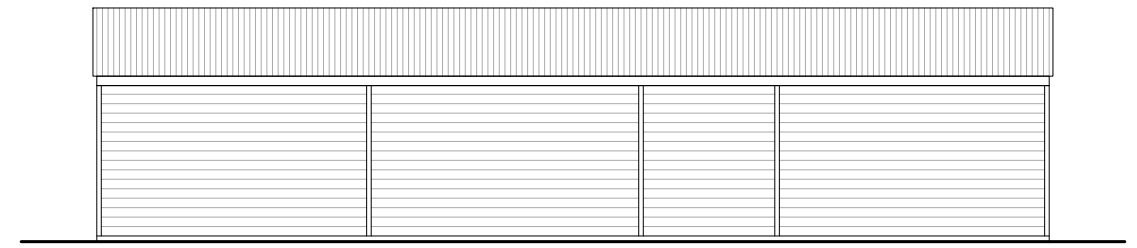


ELEVATION FROM WEST



ELEVATION FROM SOUTH


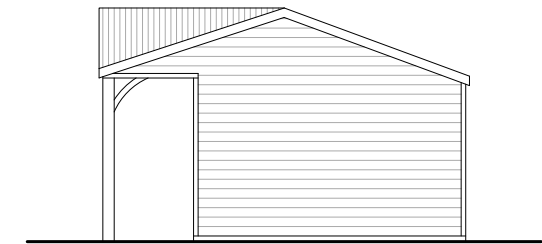


ELEVATION FROM NORTH

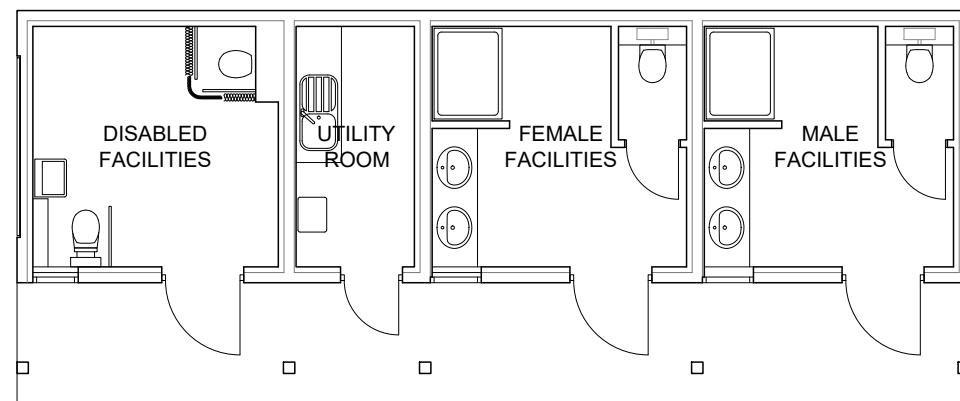

FLOORPLAN

EXISTING DOUBLE DOORS
TO BE FIXED SHUT

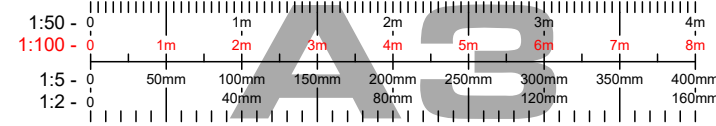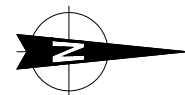

Proposed Change of Use of Stable Building to an Amenity Block
in Association with Existing Certified Touring Caravan Site

Sawmills Farm
Rufford Lane, OLLERTON

for Mr and Mrs D Bower

Proposed Amenity Block

SCALE 1:100 DWG No

DATE July 2023

05

