

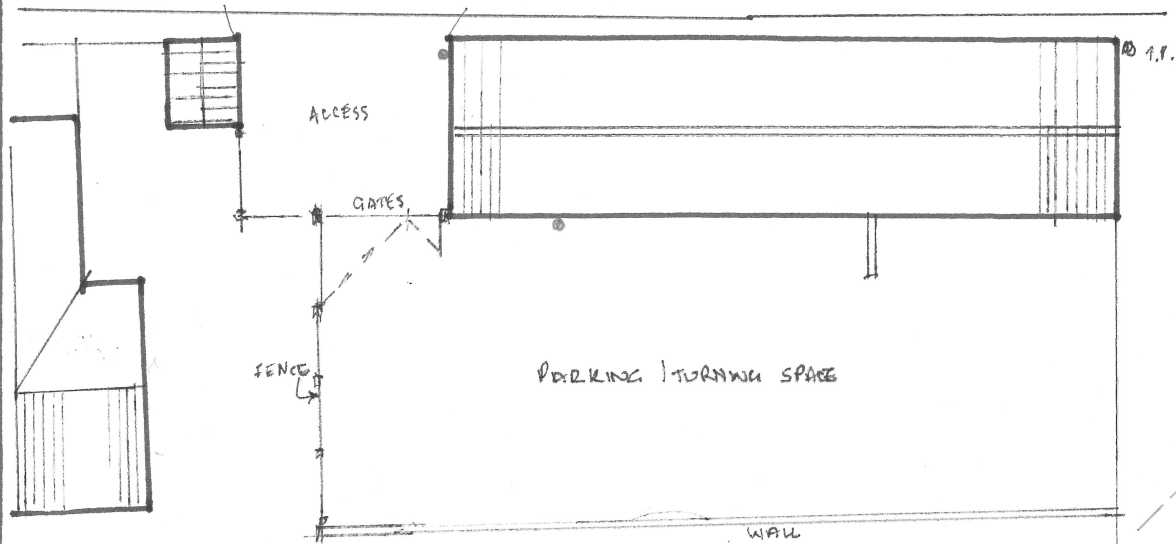


STAYTHORPE ROAD


STAYTHORPE ROAD

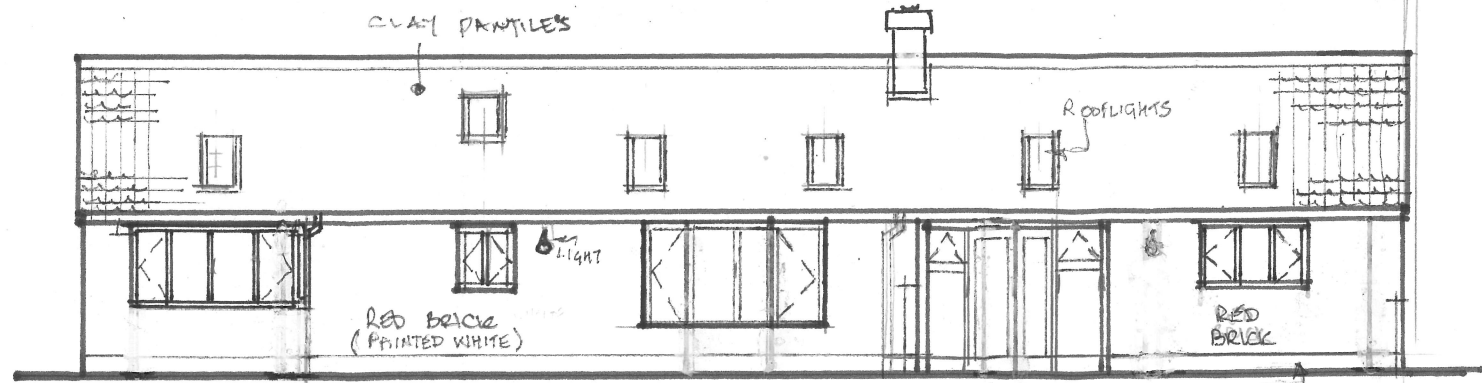

BLOCK PLAN
1:200

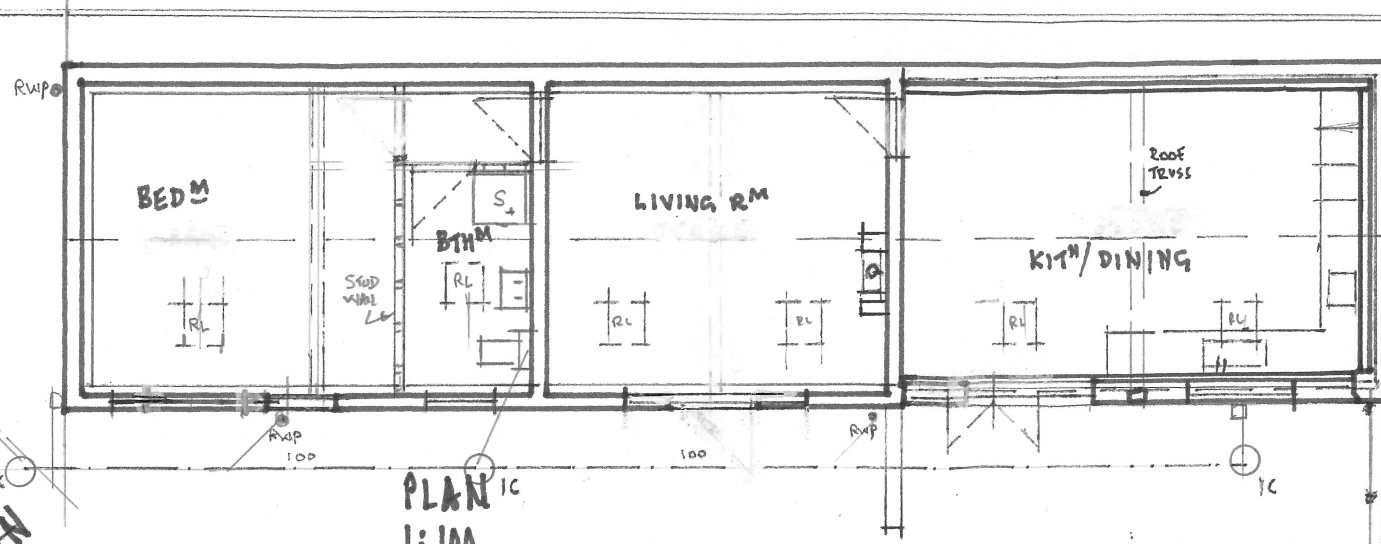


REAR ELEVATION TO COURTYARD 1:100

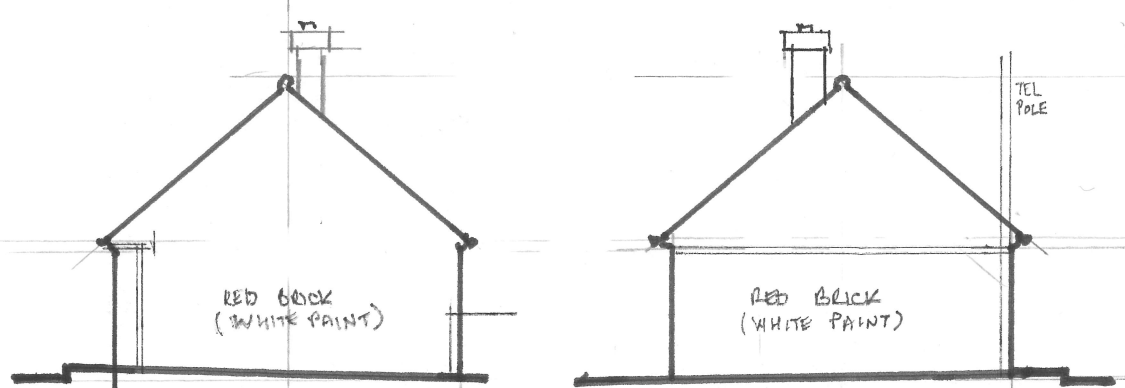

END ELEVATION - SW
1:100

END ELEVATION - NE
1:100

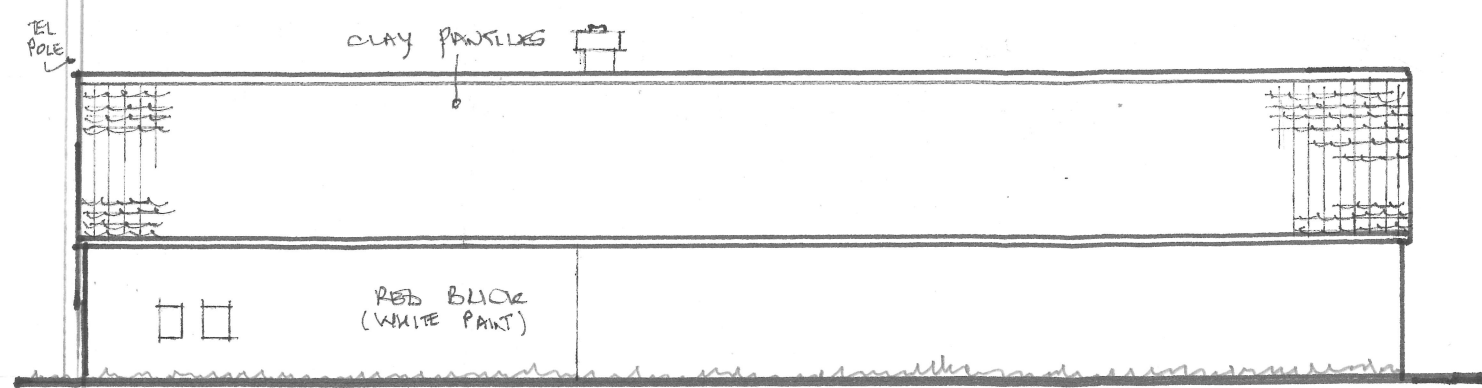

FRONT ELEVATION TO STAYTHORPE ROAD 1:100

ALTERATIONS TO EXISTING OUTBUILDING, THE COTTAGE, STAYTHORPE ROAD, AVERHAM, NOTTS.

ALAN WAHLERS, ARCHITECT.
DWA. NO : 1838 : 02