


Plan
1 : 50

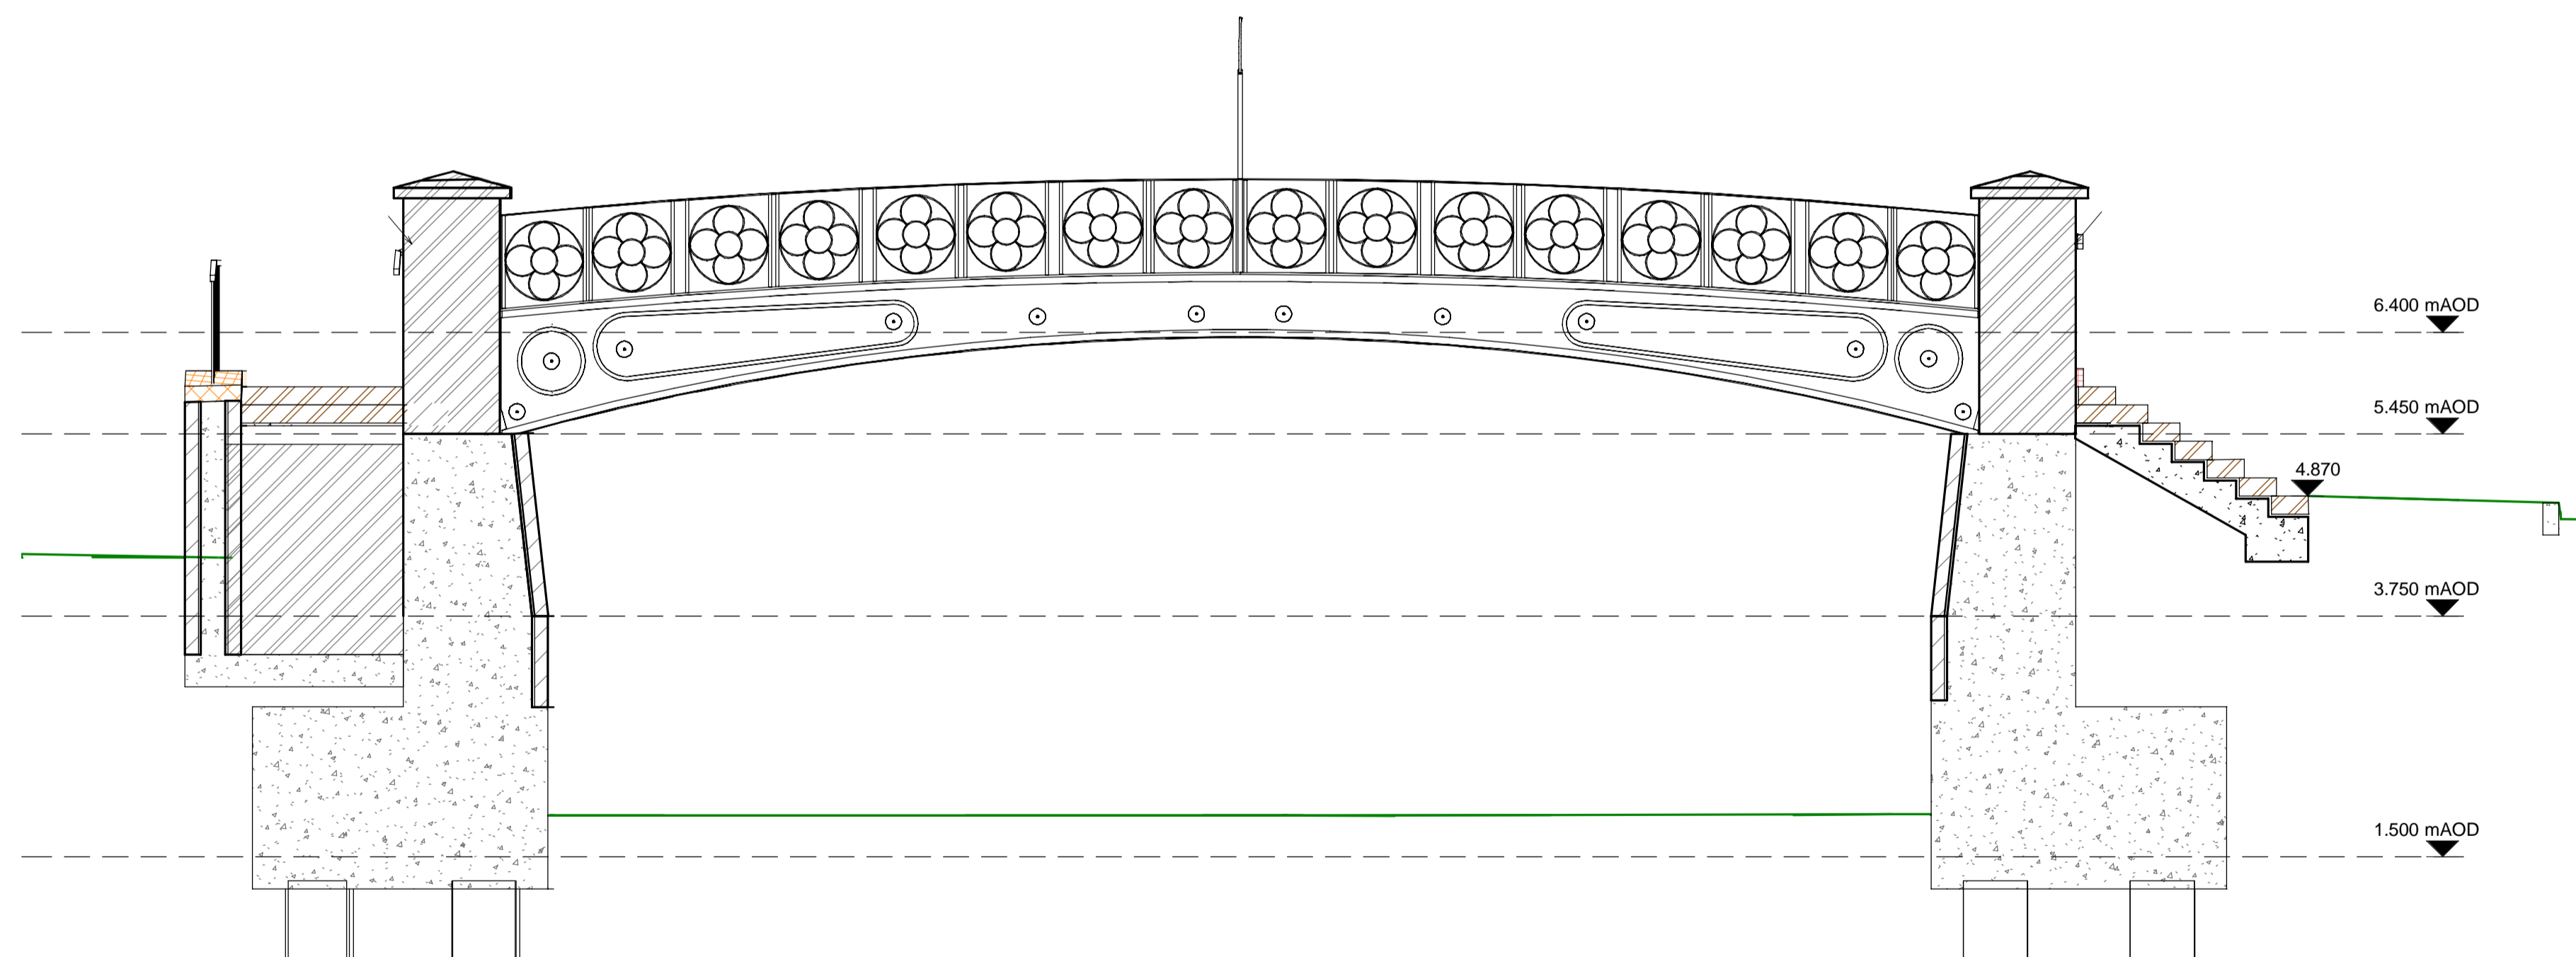

Section
1 : 50

1
3111

Notes


- For General Notes refer to drawing MMD-345087-C-DR-00-XX-0001.
- Tactile units not shown.

Health, Safety and Environmental Information

- For Safety, Health & Environmental Information refer to drawing MMD-345087-C-DR-00-XX-0002.
- In addition to the hazards / risks normally associated with the types of work detailed on this drawing, note the following significant residual risks, as shown.



Key Plan

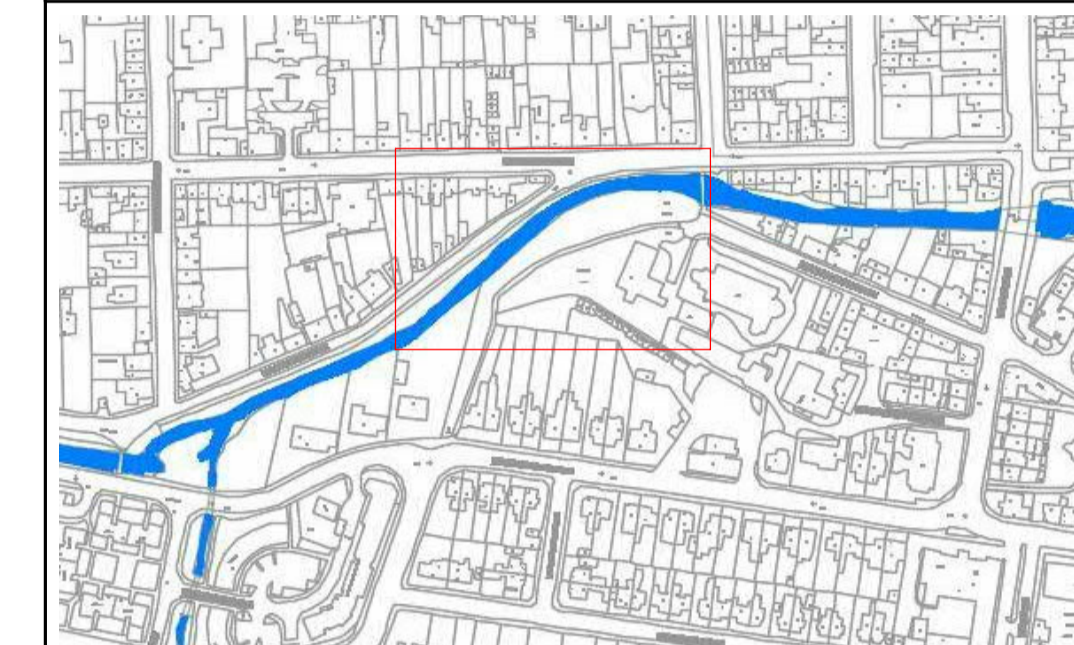

Key to symbols

- Stonework Style 1
Blockwork to SHW Clause 2412 is permitted on surfaces at least 200mm below finished ground level
- Cut Sandstone Cope
- Sandstone to SHW Clause 2409 sawn on all faces and bedded on 10mm mortar designation (i) to SHW Clause 2404
- Existing Stone Steps to be reused
- Finished Ground Profile

Reference drawings

Rev	Date	Drawn	Description	Ch'k'd	App'd
A	30/11/2018	SS	Construction Issue	DM	SAK



Mott House,
16-18 Bank Street,
Inverness IV1 1QY,
United Kingdom
T +44 (0)1463 239323
F +44 (0)1463 251599
www.mottmac.com

Client



Title
Stonehaven FPS
Zone 1C
White Bridge
Step Details

Designed	DS	DS	Eng.check.	DM	DM
Drawn	SS	SS	Coordination	LC	LC
Dwg.check.	DS	DS	Approved	SAK	SAK
Scale at A1	Status		Rev	Security	
1 : 50	CON		A	STD	
Drawing Number	2				

