

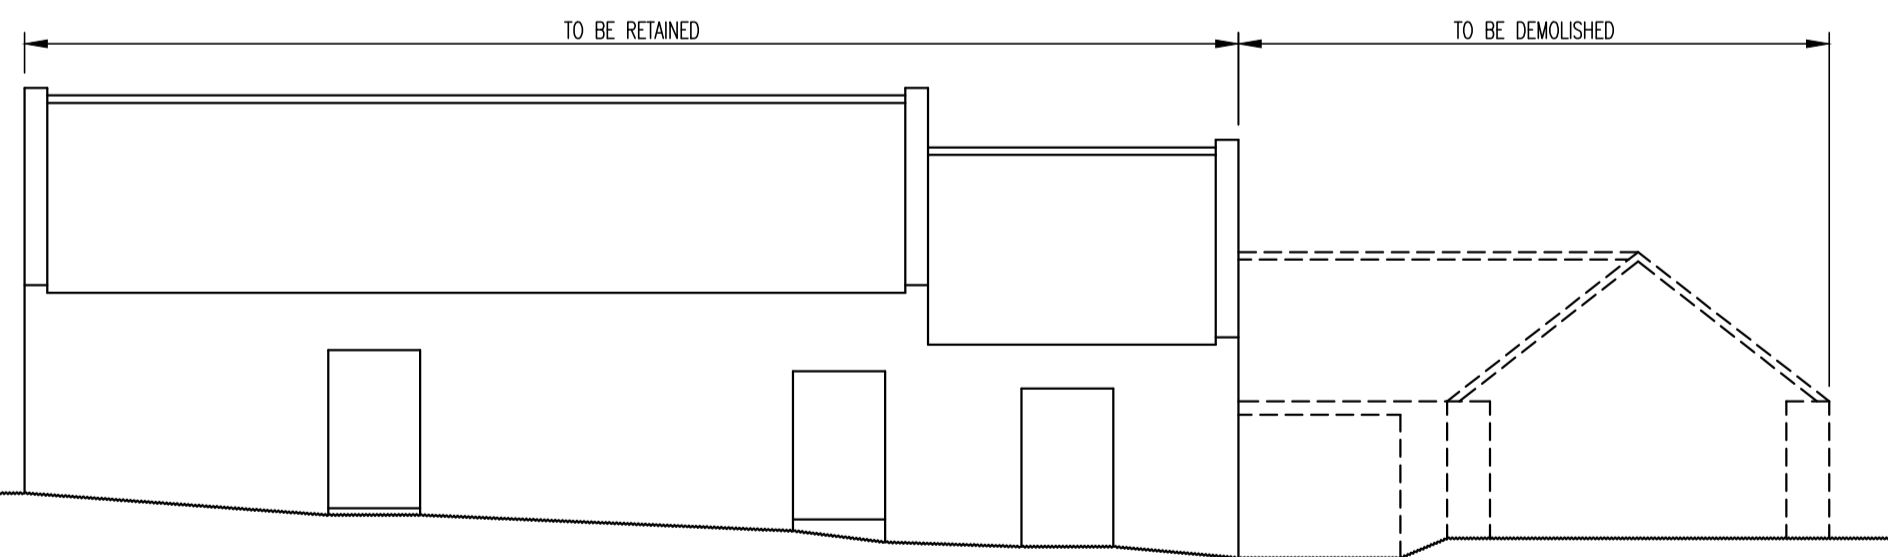



Ex Ground Floor Plan 1:100

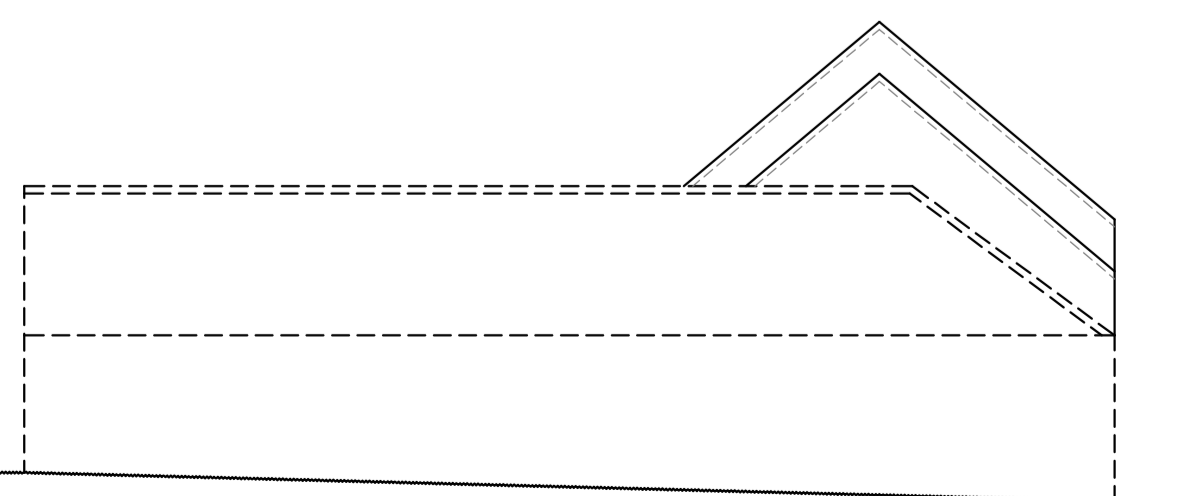


Ex East Elevation 1:100

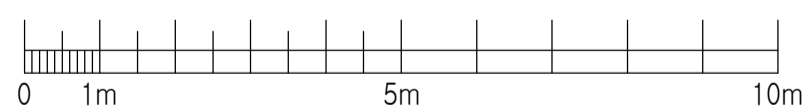

Ex North Elevation

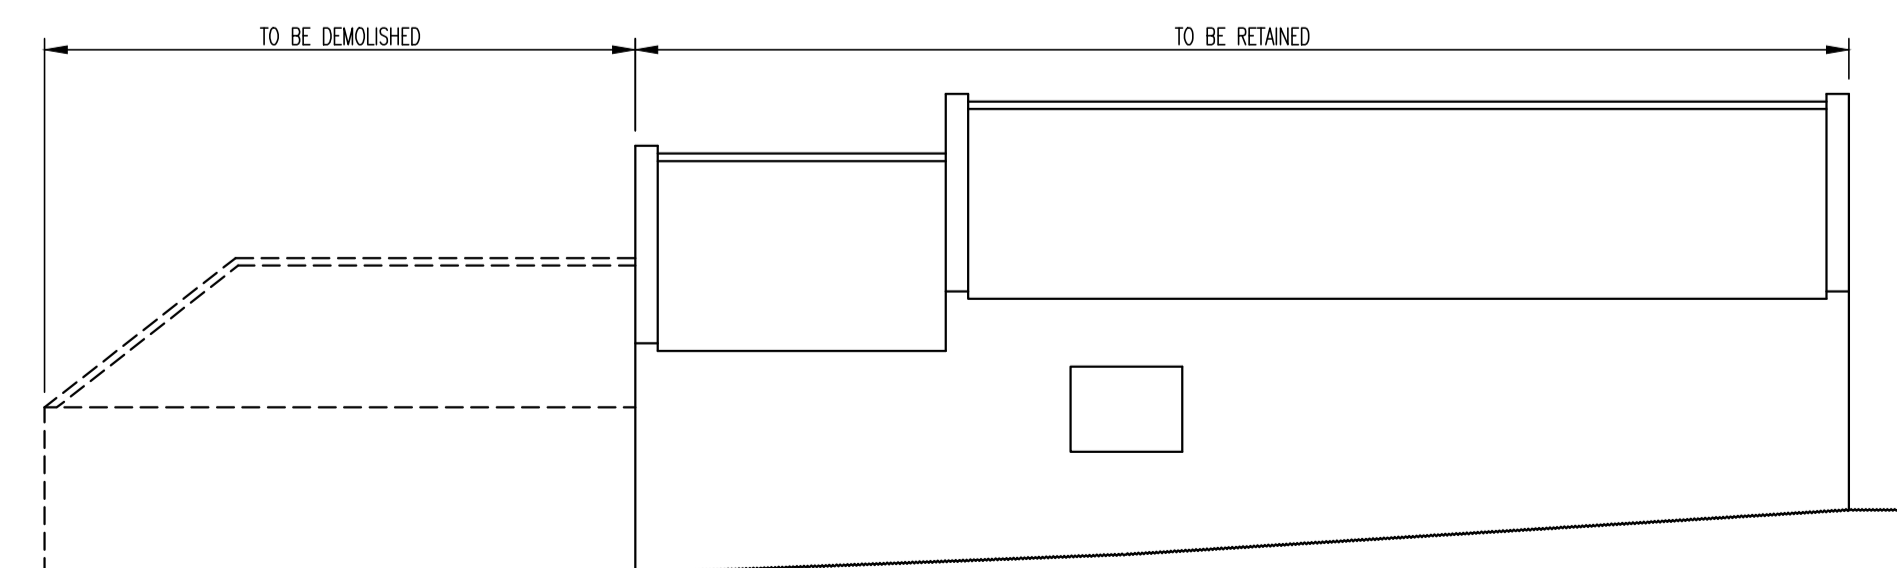

Ex West Elevation

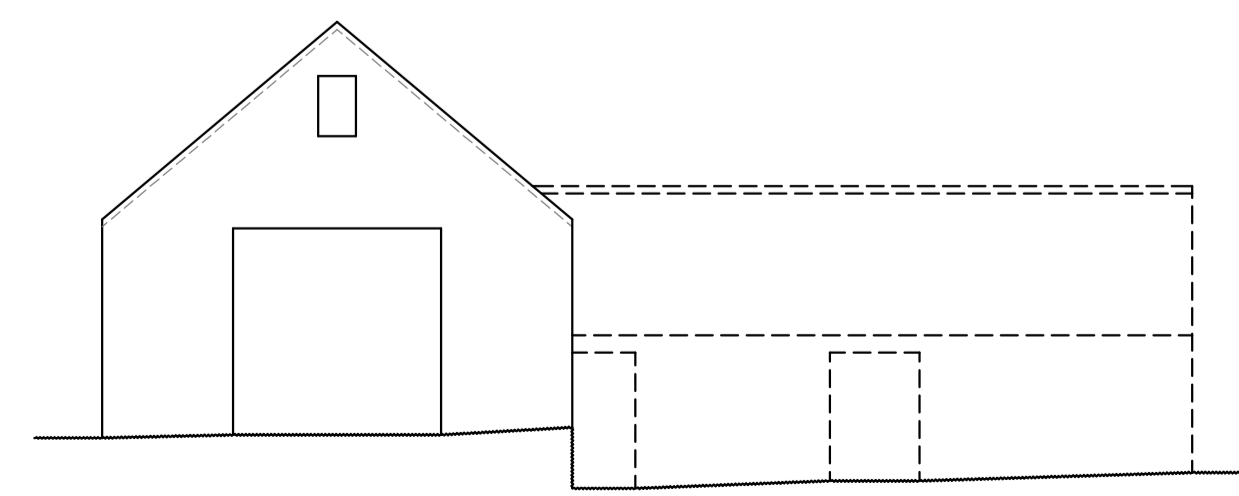

Ex South Elevation

THIS DRAWING IS COPYRIGHT AND CANNOT BE COPIED IN WHOLE OR IN PART WITHOUT THE WRITTEN CONSENT OF COBBAN ARCHITECTURE LTD.

COBBAN
ARCHITECTURE

Cobban Architecture Ltd.
1 Rutherford Gardens
Inverurie
Aberdeenshire
AB51 4JJ
T: 01467 672411
E: marlin@cobbanarchitecture.co.uk
www.cobbanarchitecture.co.uk

Project: Erection of Agricultural Shed at
Backieley Croft, Aberchirder, AB54 7PS.

Client: Mr S. Mannock

Draw Title: Photographic Survey - Existing Steading.

Date: Jan '24	Draw No: CA0437-04	Rev: -
---------------	--------------------	--------