


# Proposed One Bedroom Caravan - The Carlton Lodge

Unit C Marconi Courtyard  
 Brunel road  
 Earlestrees Industrial Estate  
 Corby  
 Northamptonshire NN17 4LT

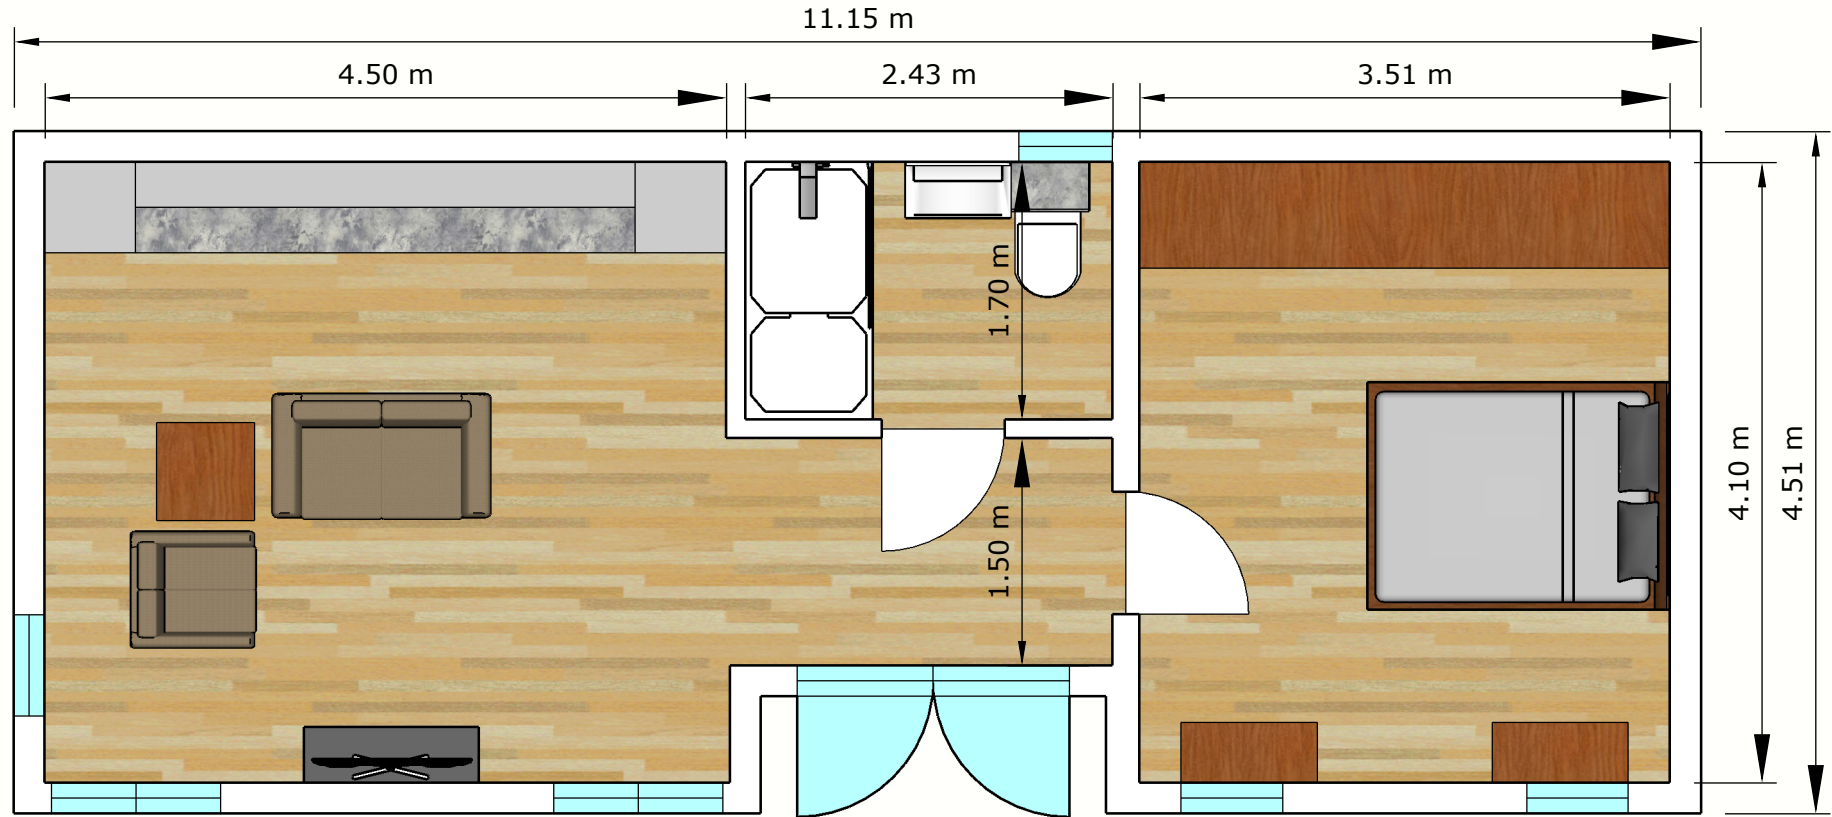

Roof Covering: EPDM seamless roof covering with 10mm gravel top coat.
Wall cladding: Composite SIP construction.
Fascia & soffit: PVCu.
Windows & doors: PVCu.

Client: Edwards
Drawing: Floor Plan
Description: Proposed garden lodge to rear of property.
07/01/2024      A4      1:50



# Proposed One Bedroom Caravan - The Carlton Lodge

Unit C Marconi Courtyard  
Brunel road  
Earlestrees Industrial Estate  
Corby  
Northamptonshire NN17 4LT




Roof Covering: EPDM seamless roof covering with 10mm gravel top coat.
Wall cladding: Composite SIP construction.
Fascia & soffit: PVCu.
Windows & doors: PVCu.

Client: Edwards		
Drawing: Elevation - Front		
Description: Proposed garden lodge to rear of property.		
07/01/2024	A4	1:50



# Proposed One Bedroom Caravan - The Carlton Lodge

Unit C Marconi Courtyard  
Brunel road  
Earlestrees Industrial Estate  
Corby  
Northamptonshire NN17 4LT

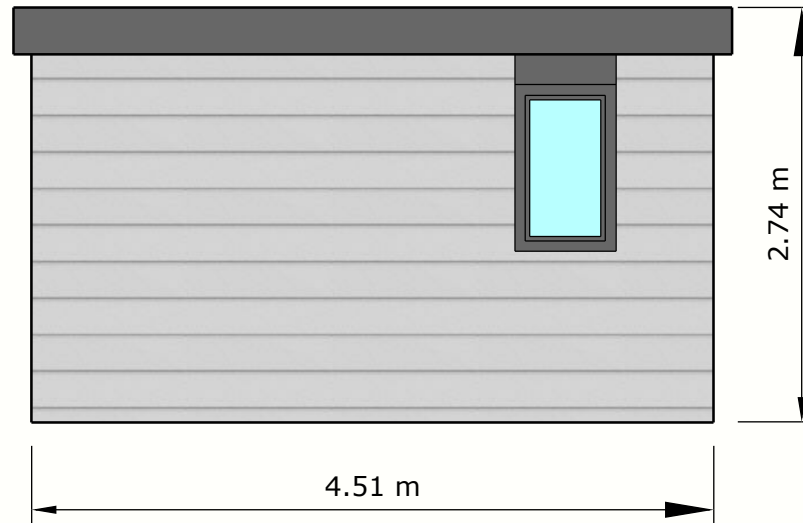


Roof Covering: EPDM seamless roof covering with 10mm gravel top coat.
Wall cladding: Composite SIP construction.
Fascia & soffit: PVCu.
Windows & doors: PVCu.

Client: Edwards		
Drawing: Elevation - Left		
Description: Proposed garden lodge to rear of property.		
07/01/2024	A4	1:50



# Proposed One Bedroom Caravan - The Carlton Lodge

Unit C Marconi Courtyard  
Brunel road  
Earlestrees Industrial Estate  
Corby  
Northamptonshire NN17 4LT

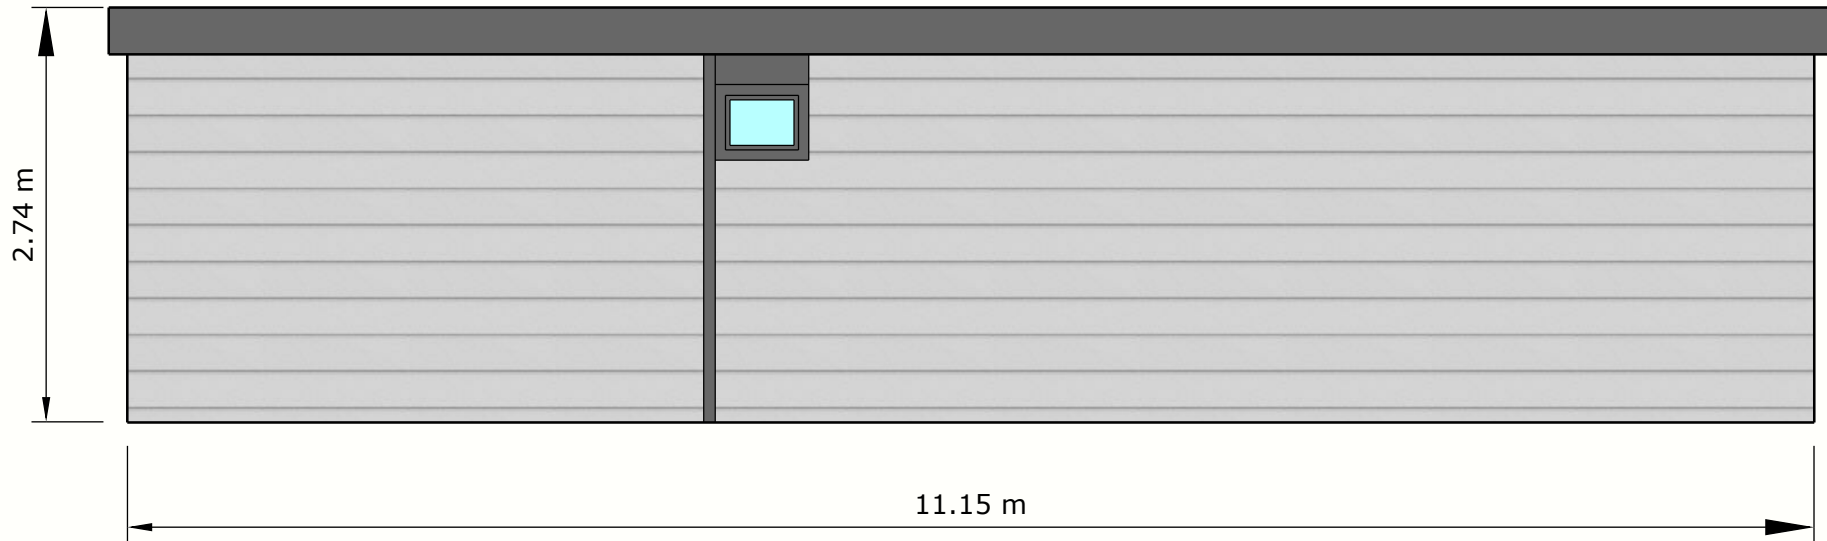


Roof Covering: EPDM seamless roof covering with 10mm gravel top coat.
Wall cladding: Cedral lap (zero rated) LABC approved SIPs construction.
Fascia & soffit: PVCu.
Windows & doors: PVCu.

Client: Edwards		
Drawing: Elevation - Back		
Description: Proposed garden lodge to rear of property.		
07/01/2024	A4	1:50



# Proposed One Bedroom Caravan - The Carlton Lodge

Unit C Marconi Courtyard  
Brunel road  
Earlestrees Industrial Estate  
Corby  
Northamptonshire NN17 4LT

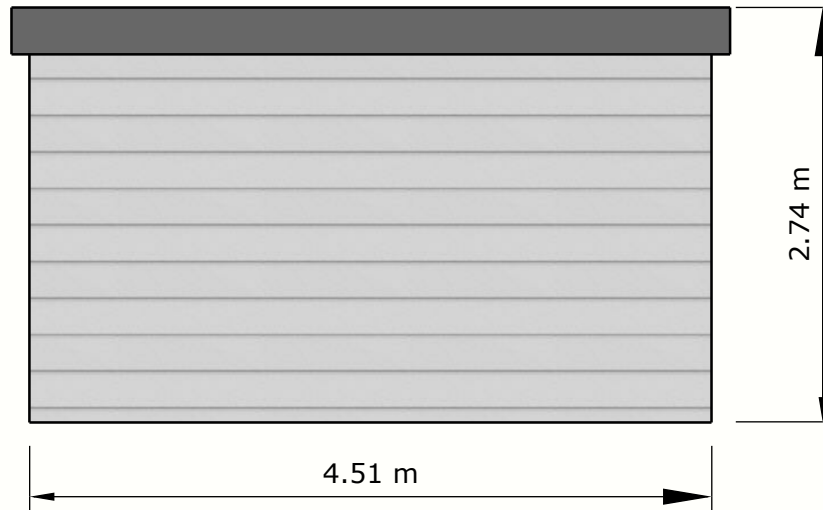

Roof Covering: EPDM seamless roof covering with 10mm gravel top coat.
Wall cladding: Composite SIP construction.
Fascia & soffit: PVCu.
Windows & doors: PVCu.

Client: Edwards		
Drawing: Elevation - Right		
Description: Proposed garden lodge to rear of property.		
07/01/2024	A4	1:50

