


Proposed One Bedroom Caravan - The Carlton Lodge

Unit C Marconi Courtyard
Brunel road
Earlestrees Industrial Estate
Corby
Northamptonshire NN17 4LT

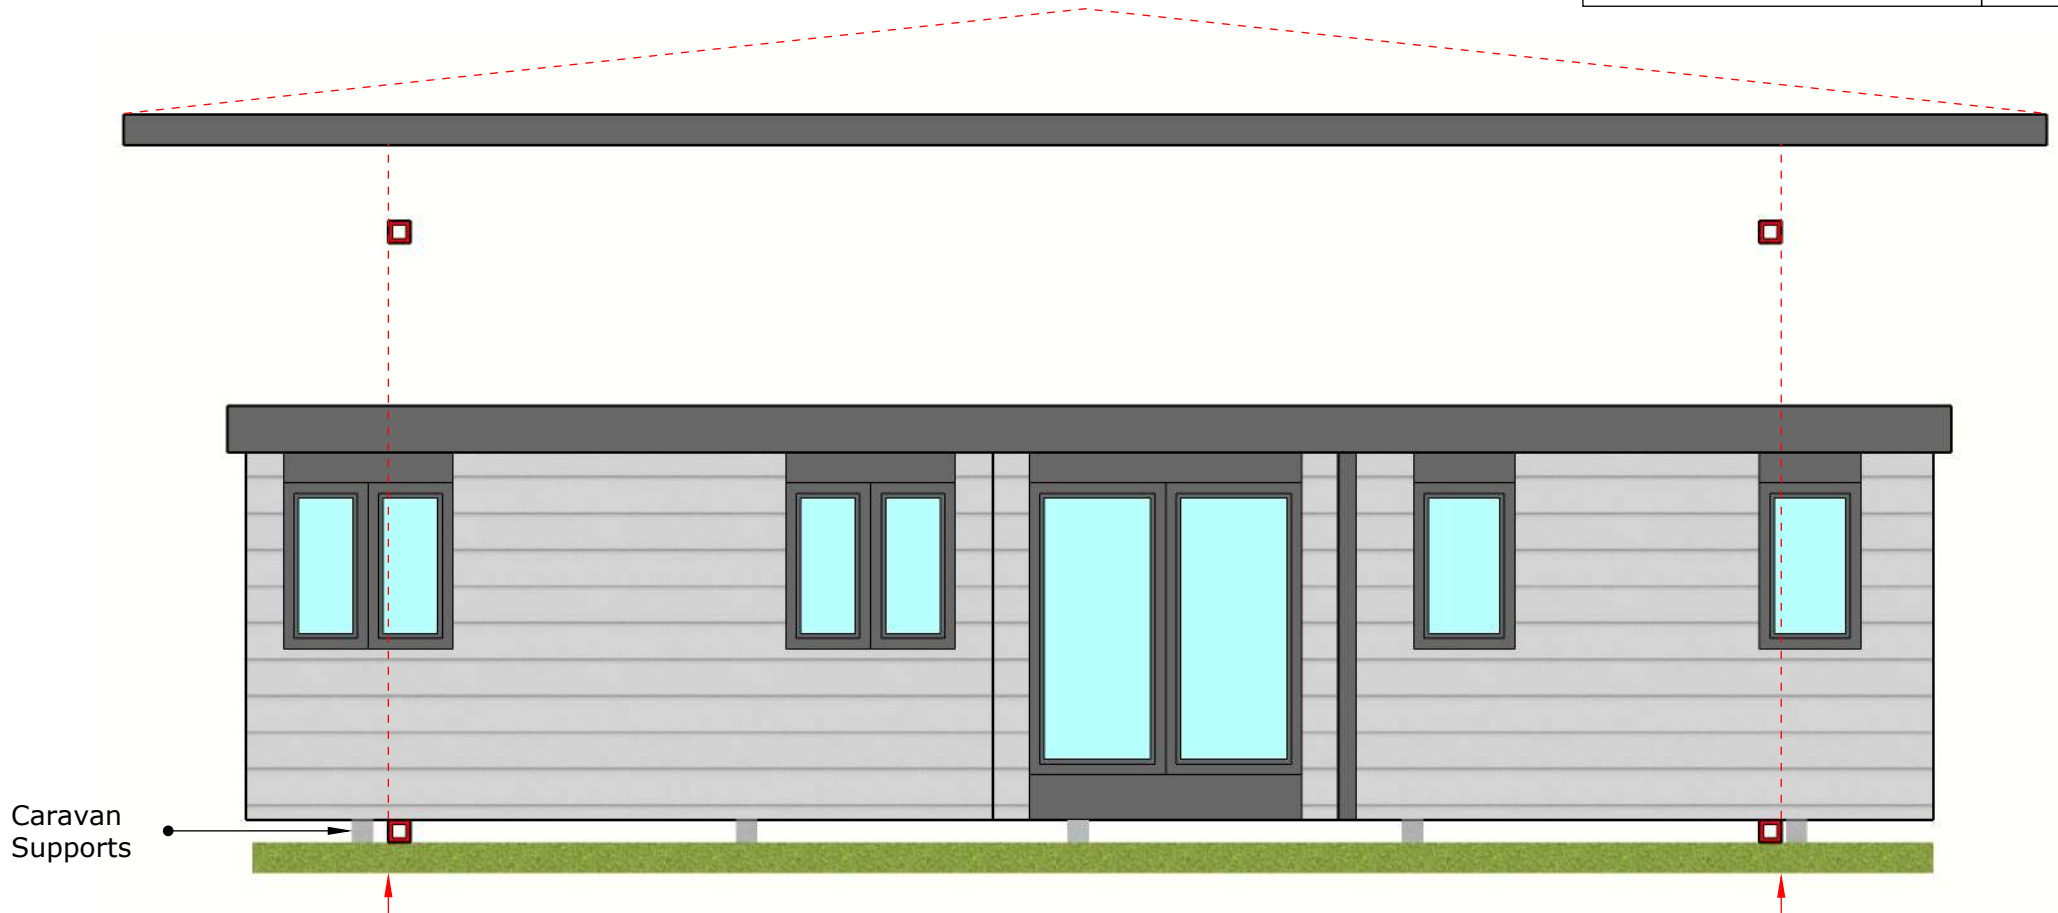


Roof Covering: EPDM seamless roof covering with 10mm gravel top coat.
Wall cladding: Composite SIP construction.
Fascia & soffit: PVCu.
Windows & doors: PVCu.

Client: Edwards		
Drawing: Lifting Diagram		
Description: Proposed garden lodge to rear of property.		
07/01/2024	A4	1:50



Proposed One Bedroom Caravan - The Carlton Lodge

Unit C Marconi Courtyard
Brunel road
Earlestrees Industrial Estate
Corby
Northamptonshire NN17 4LT

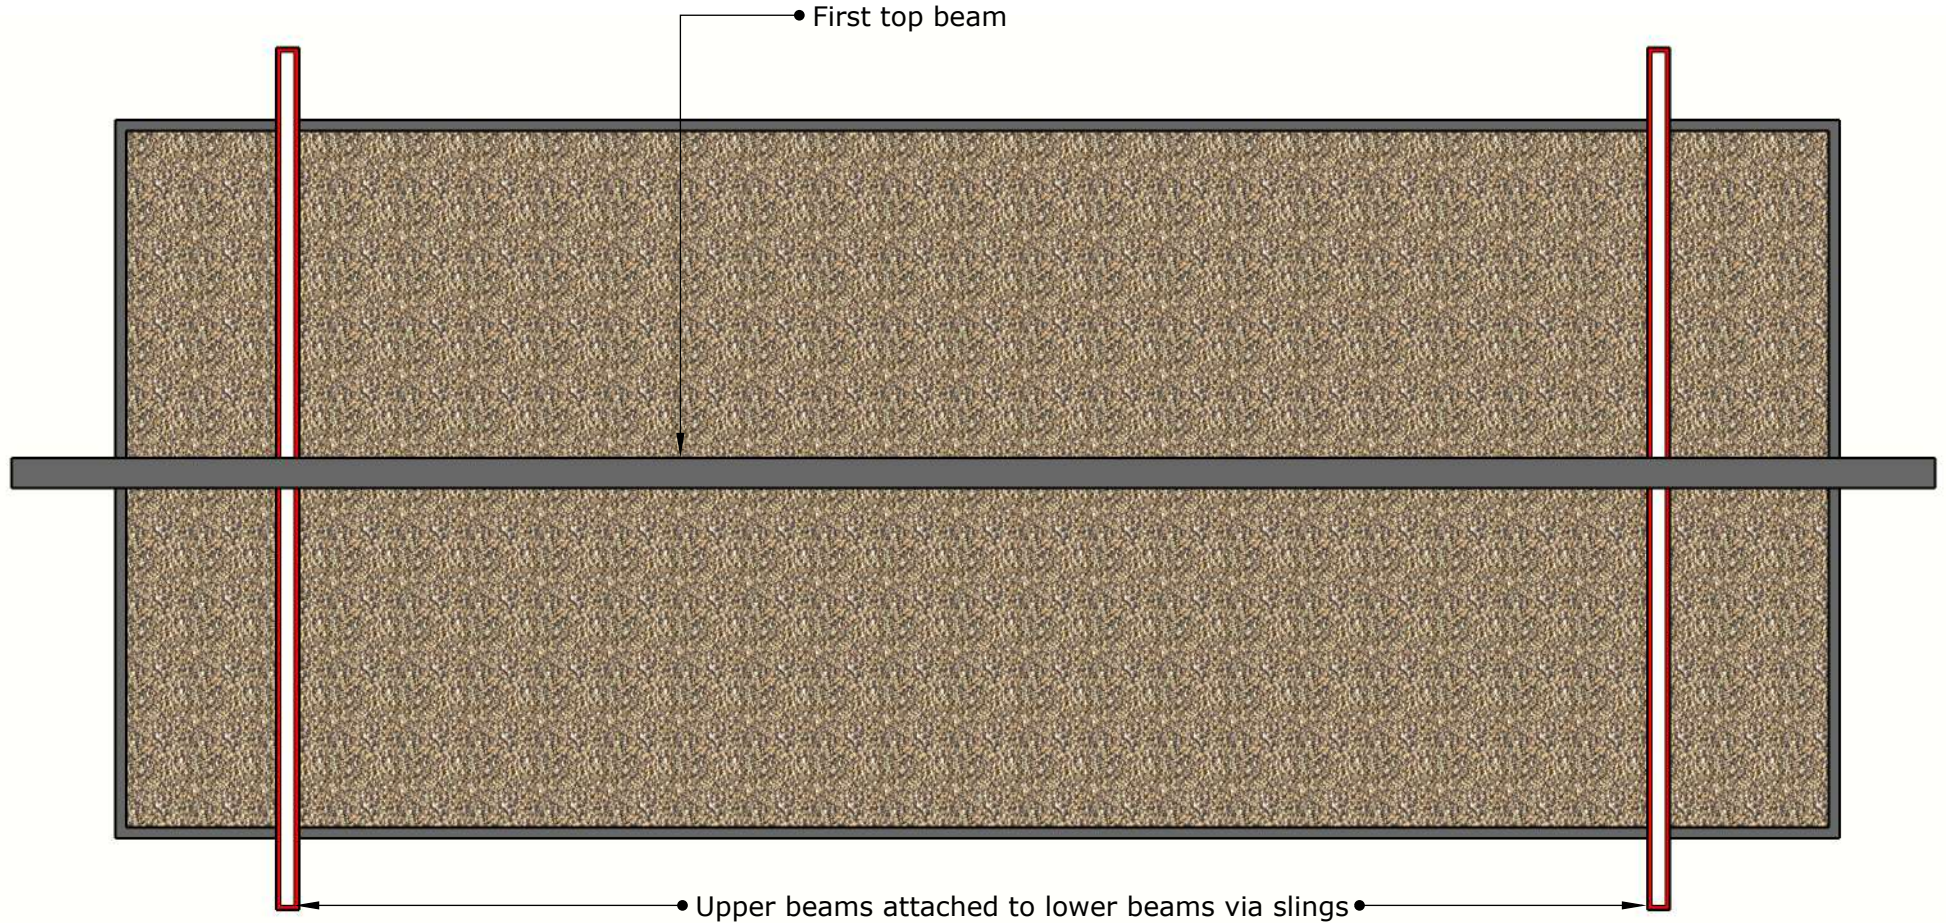


Roof Covering: EPDM seamless roof covering with 10mm gravel top coat.
Wall cladding: Composite SIP construction.
Fascia & soffit: PVCu.
Windows & doors: PVCu.

Client: Edwards		
Drawing: Lifting Diagram		
Description: Proposed garden lodge to rear of property.		
07/01/2024	A4	1:50



Proposed One Bedroom Caravan - The Carlton Lodge

Unit C Marconi Courtyard
Brunel road
Earlestrees Industrial Estate
Corby
Northamptonshire NN17 4LT

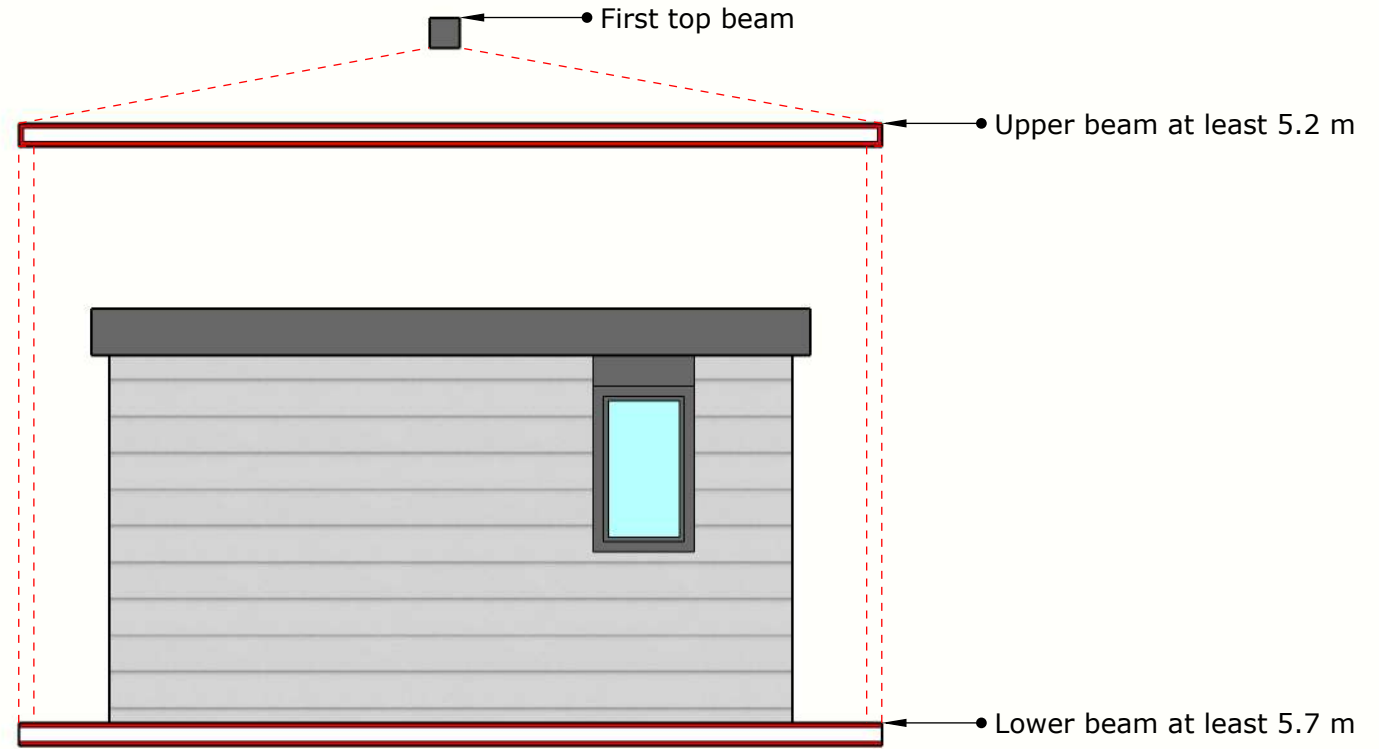

Roof Covering: EPDM seamless roof covering with 10mm gravel top coat.
Wall cladding: Composite SIP construction.
Fascia & soffit: PVCu.
Windows & doors: PVCu.

Client: Edwards		
Drawing: Lifting Diagram		
Description: Proposed garden lodge to rear of property.		
07/01/2024	A4	1:50

