
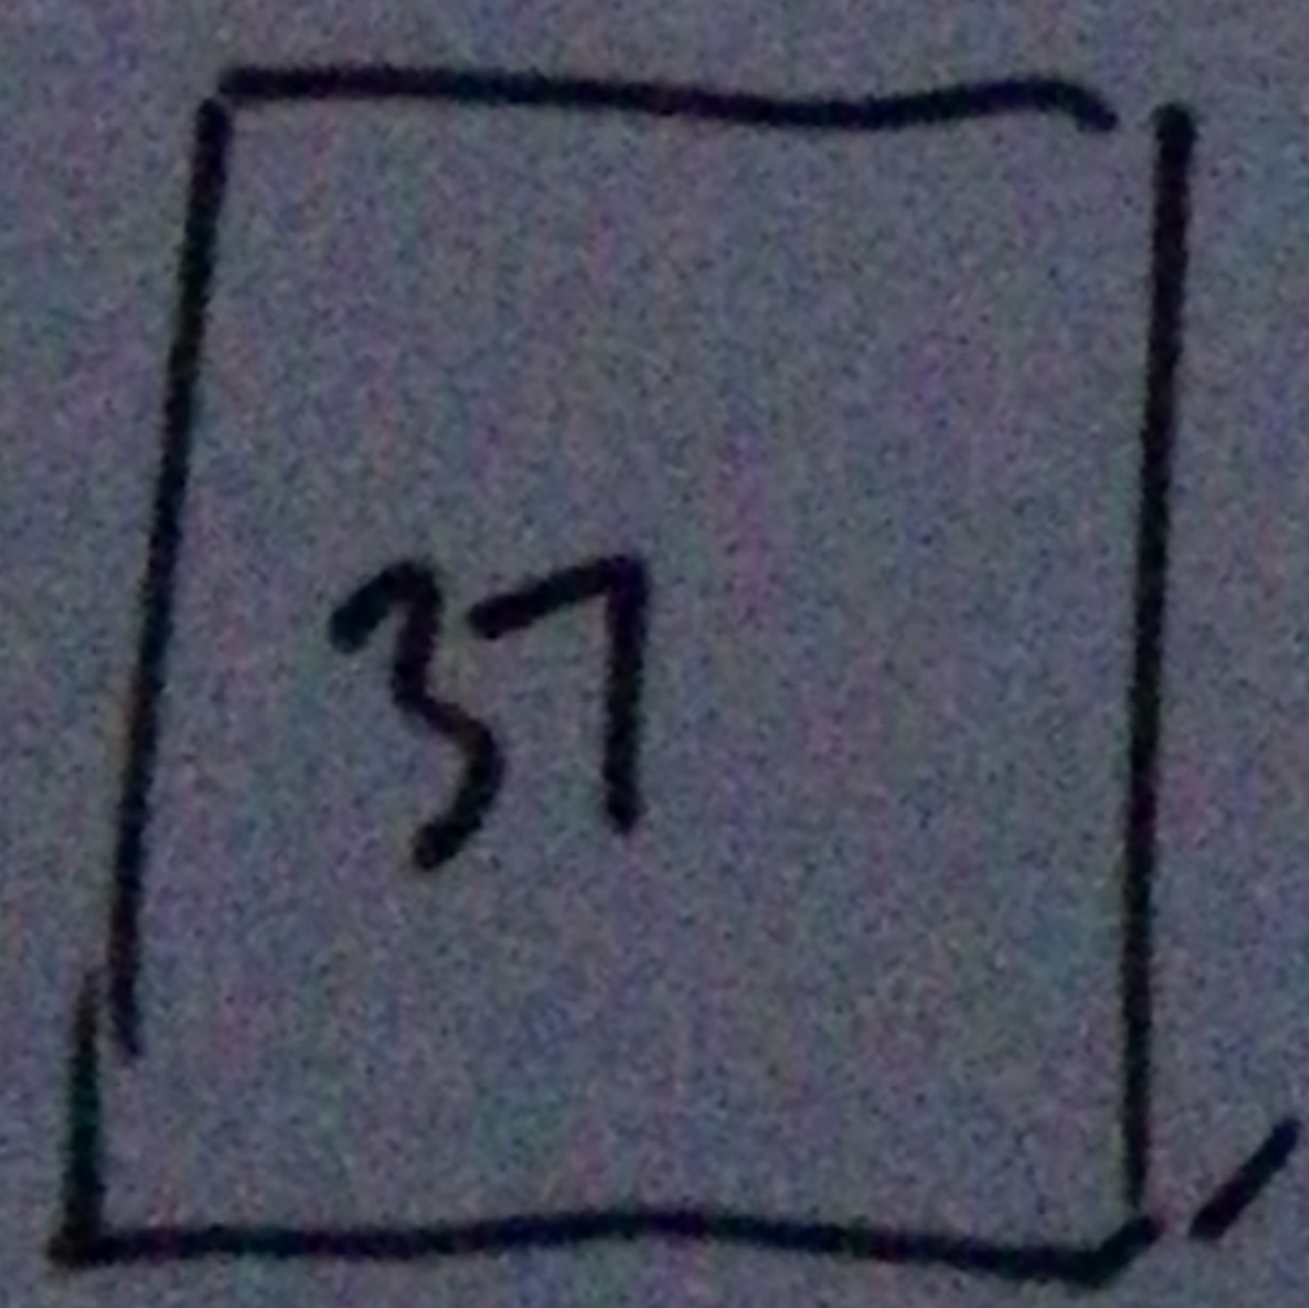


# SKETCH PLAN 1

## KEY -

- T1 - WILLOW
- T2 - EUCALYPTUS

(T2)

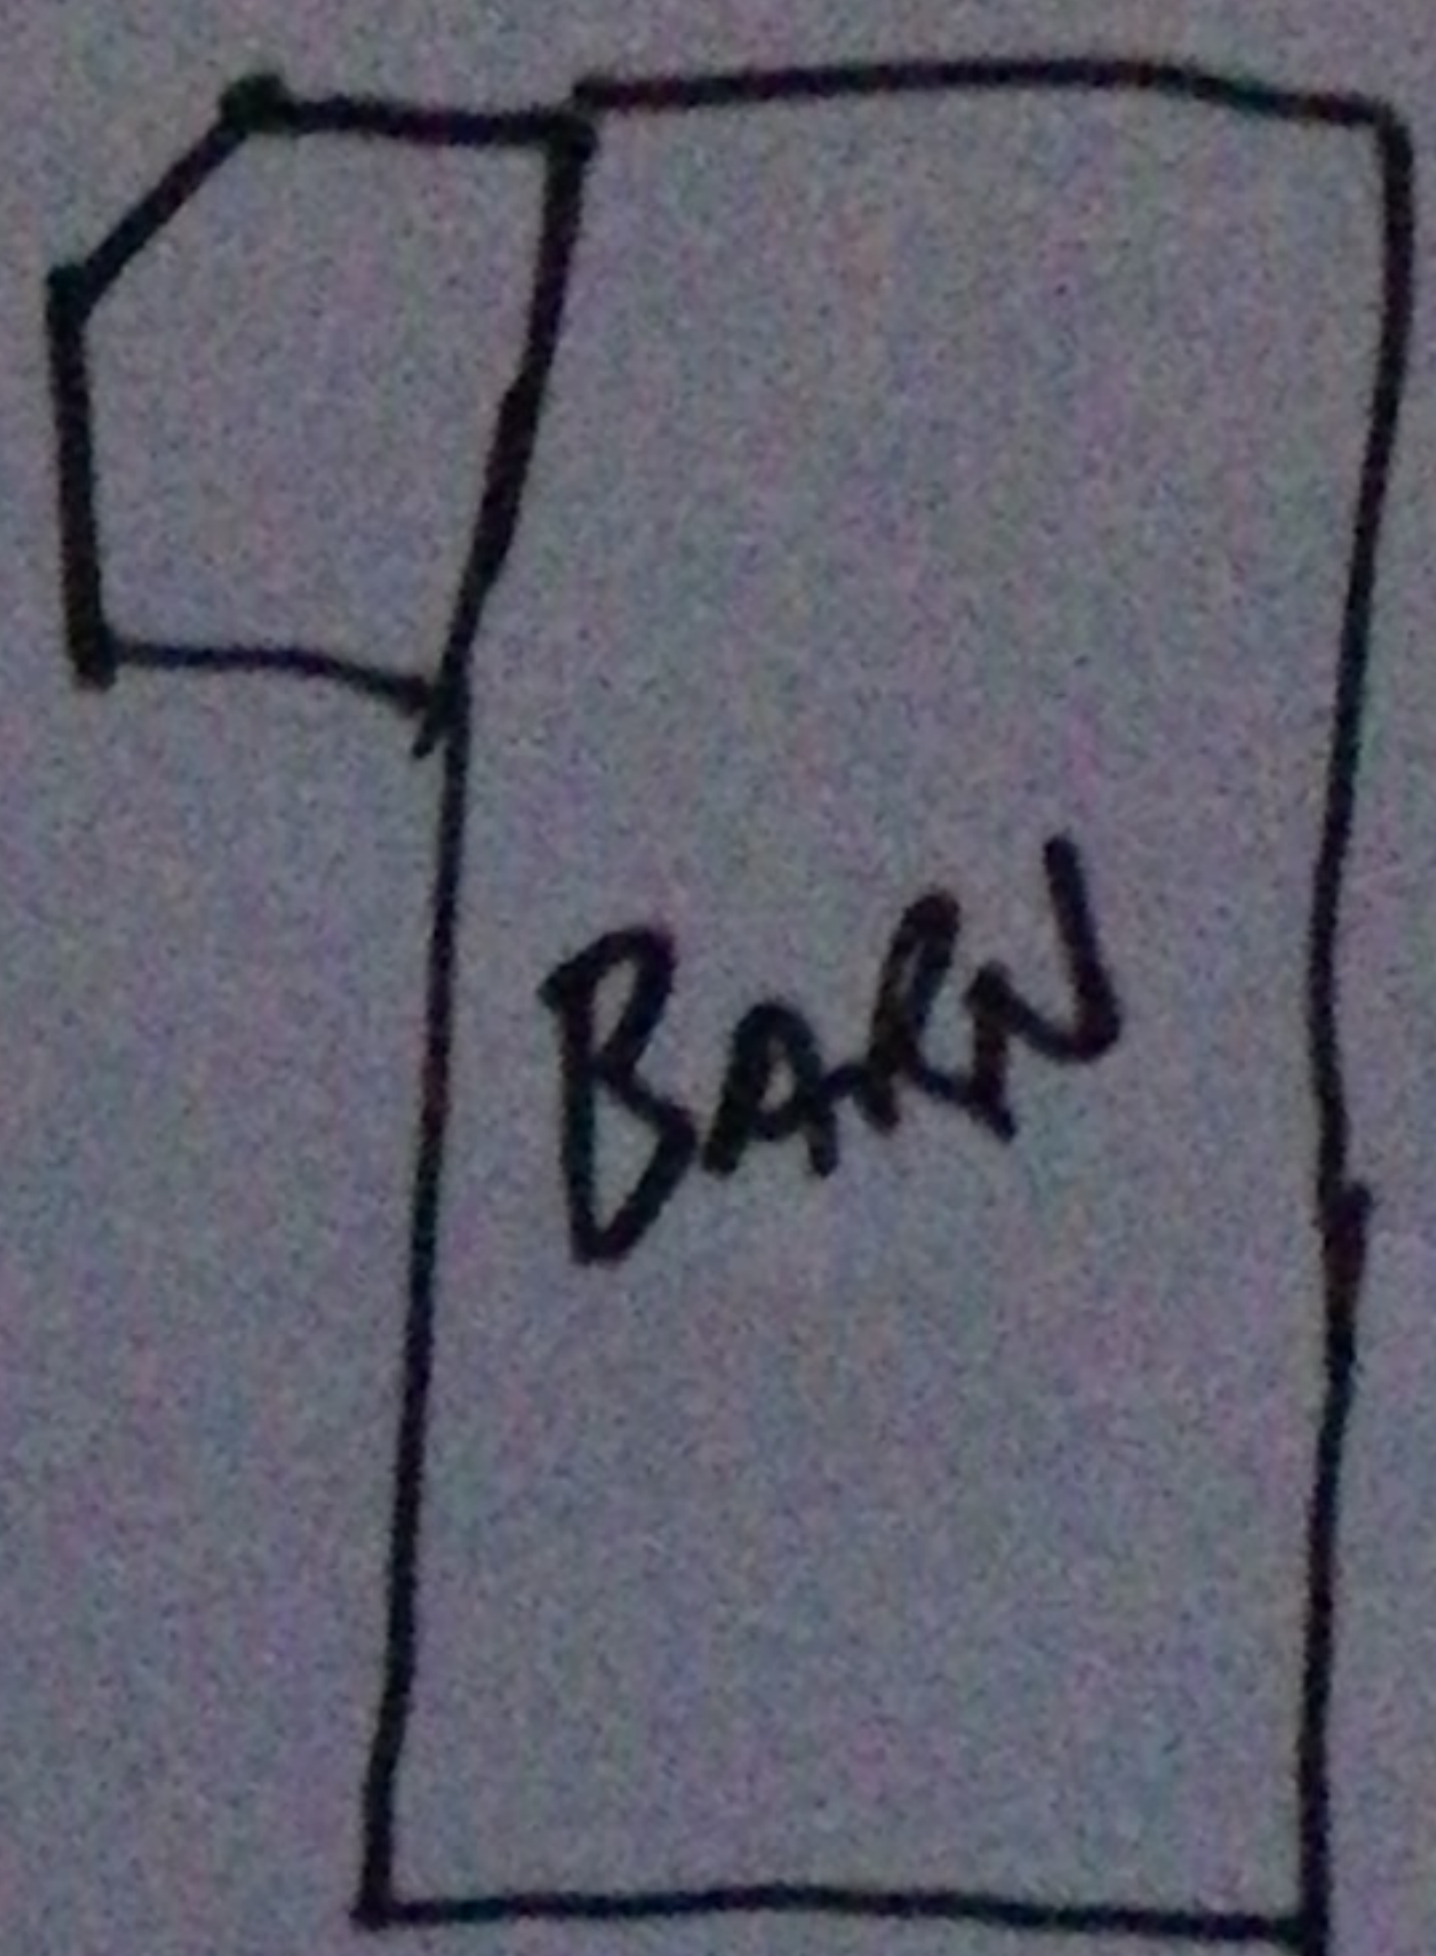

(T1)

STATION RD