




Ordnance Survey, (c) Crown Copyright 2015. All rights reserved. Licence number 100022432

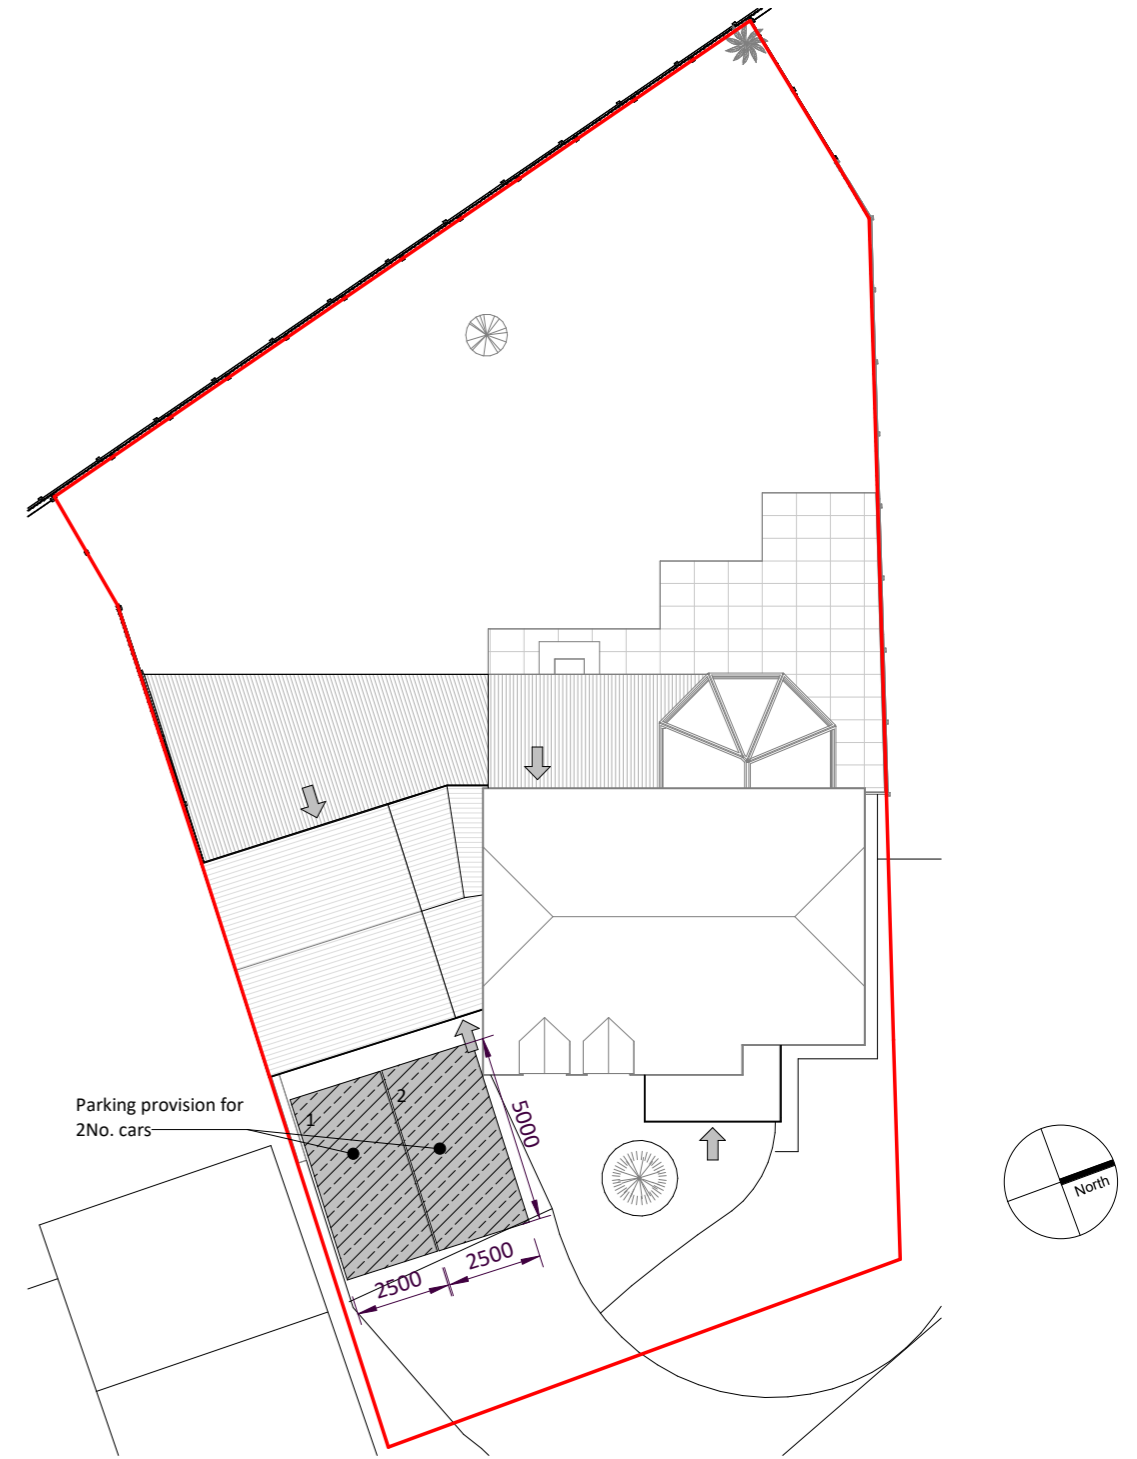

**Site Block Plan**  
1 : 200

Rev.	Description	Date	Checked	Scale Bar
A	Parking provisions updated, as requested by planning	15/01/2023		

Project | Alterations to Garden  
3 Kinwell Close  
James Parsons-Moore

Drawing | Site Location and Block Plan

Scale@A3 | As indicated  
Lead Designer | JPM  
Number | 00001-10001-A  
Drawn by | Author