

SITE BLOCK PLAN & LOCATION PLAN


LAND OFF ST PETERS WAY, IRTHLINGBOROUGH



Site Block Plan 1:500



Site Location Plan 1:1000

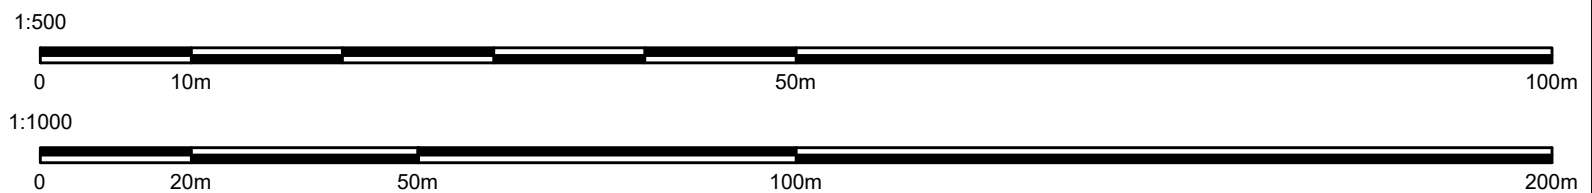

Notes
 This drawing is copyrighted and must not be reproduced or disclosed to third parties without the prior written permission of Prime Architecture Limited.
 Do not scale from this drawing. Responsibility will not be accepted by Prime Architecture Limited for errors made by others scaling from the drawing. Use written dimensions only. Contractor to verify all dimensions before commencing work on site.
 Prime Architecture Limited are to be notified immediately in writing of any discrepancies. All survey information incorporated within the drawings cannot be guaranteed as accurate unless confirmed by a fixed dimension.
 All dimensions are in millimeters unless otherwise noted.
 This drawing is to be read in conjunction with all relevant project drawings and specification prepared by Prime Architecture Limited and other relevant consultants, specialists, etc.
 CDM notes are provided to assist the contractor in managing residual hazards identified during the design stage. Any such notes do not relieve the contractor of their duties and they must provide a safe system of work based on method statements, risk assessments, etc.

Revision:	Description:	Date:

KEY
BOUNDARY TREATMENTS AND RAILINGS

- Site Boundary
- Land Owned by Applicant

Drawing Status:
PLANNING



Prime Architecture Limited, 3 Llandeilo Road,
 Cross Hands, Llanelli, SA14 6NA
 01269 842 575
 info@prime-arch.co.uk
 www.prim-arch.co.uk
 © Prime Architecture Limited



Client:
 Resham Ltd

Project Title:
 Application for Permission-in-Principle

Drawing Title:
 Site Block Plan & Location Plan

Scale:
 1:500 & 1:1000@A3

Date:
 15/01/2024

Job No:
 788

Drawing No:
 01

Rev: