


APPROVED BY CUSTOMER

Sign _____ Sighted Date _____

B

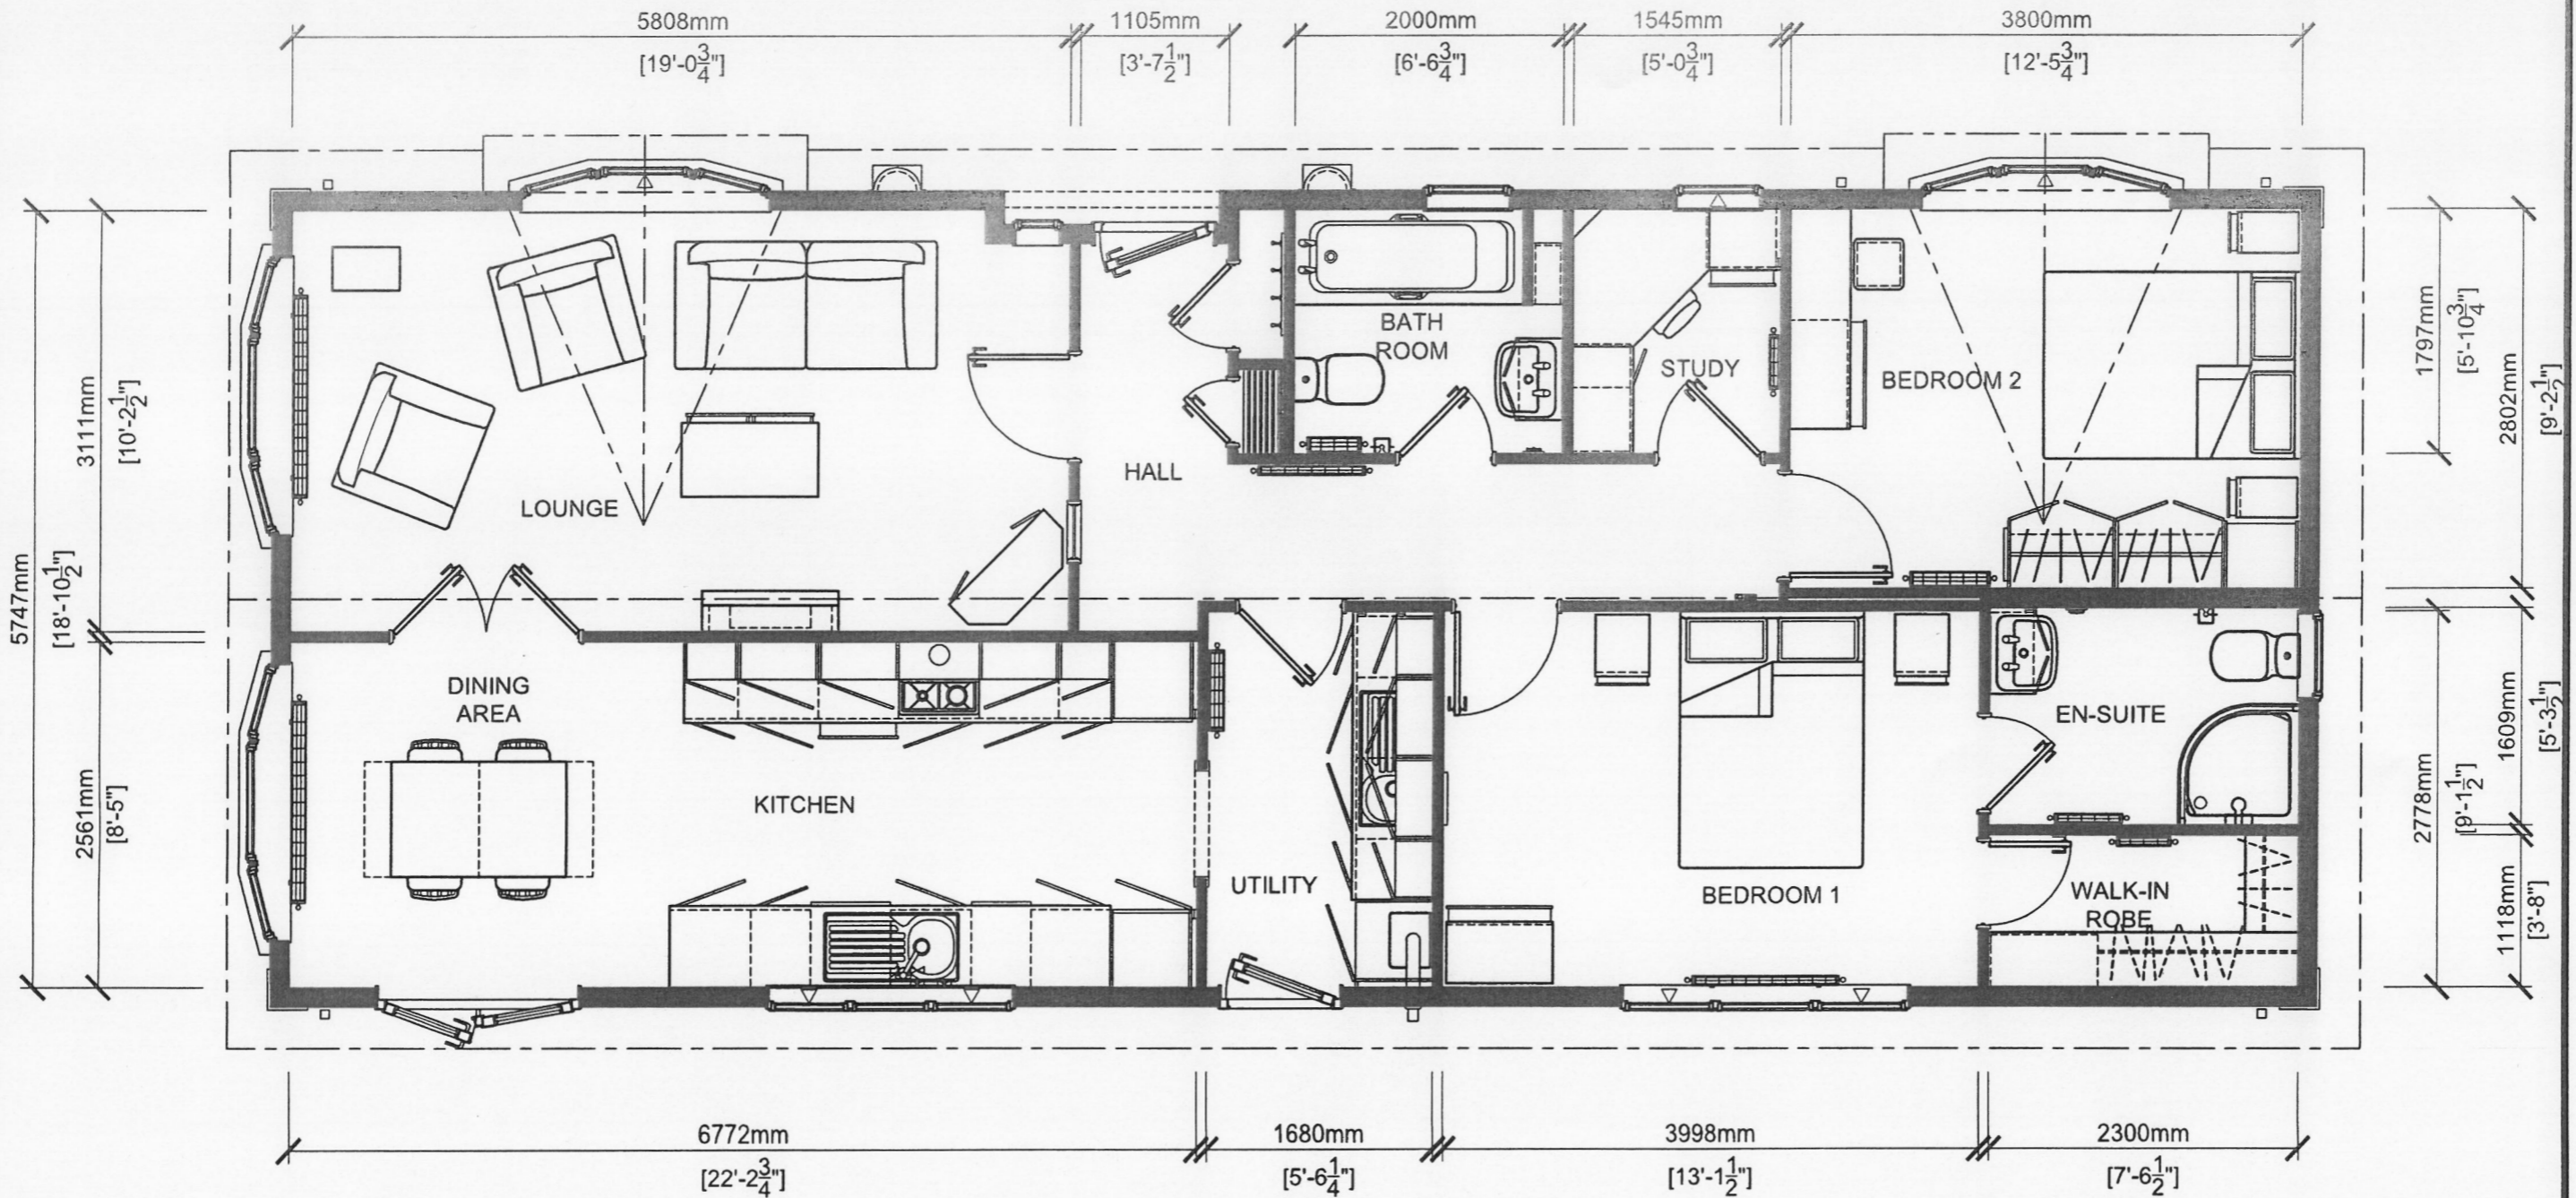

C

Masterman Park Homes Ltd
Valley Side Ind Est
Station Road
Wymondham
Norfolk
NR18 0NN
01953 606202

Date:	08-01-24	A-38561
Scale:	1:50	
Drawn By:	LJF - MRE	
Drawing No:	38 24 0010	

15.240m x 6.012m (50'-0" x 20')

Middleton 2DB Utility & Study

Masterman

Masterman Park Homes Limited