


# Location Plan

Site Address: Chapel Farm, High Street, Benwick, PE15 0UZ

Date Produced: 12-Jan-2024

Scale: 1:1250 @A4

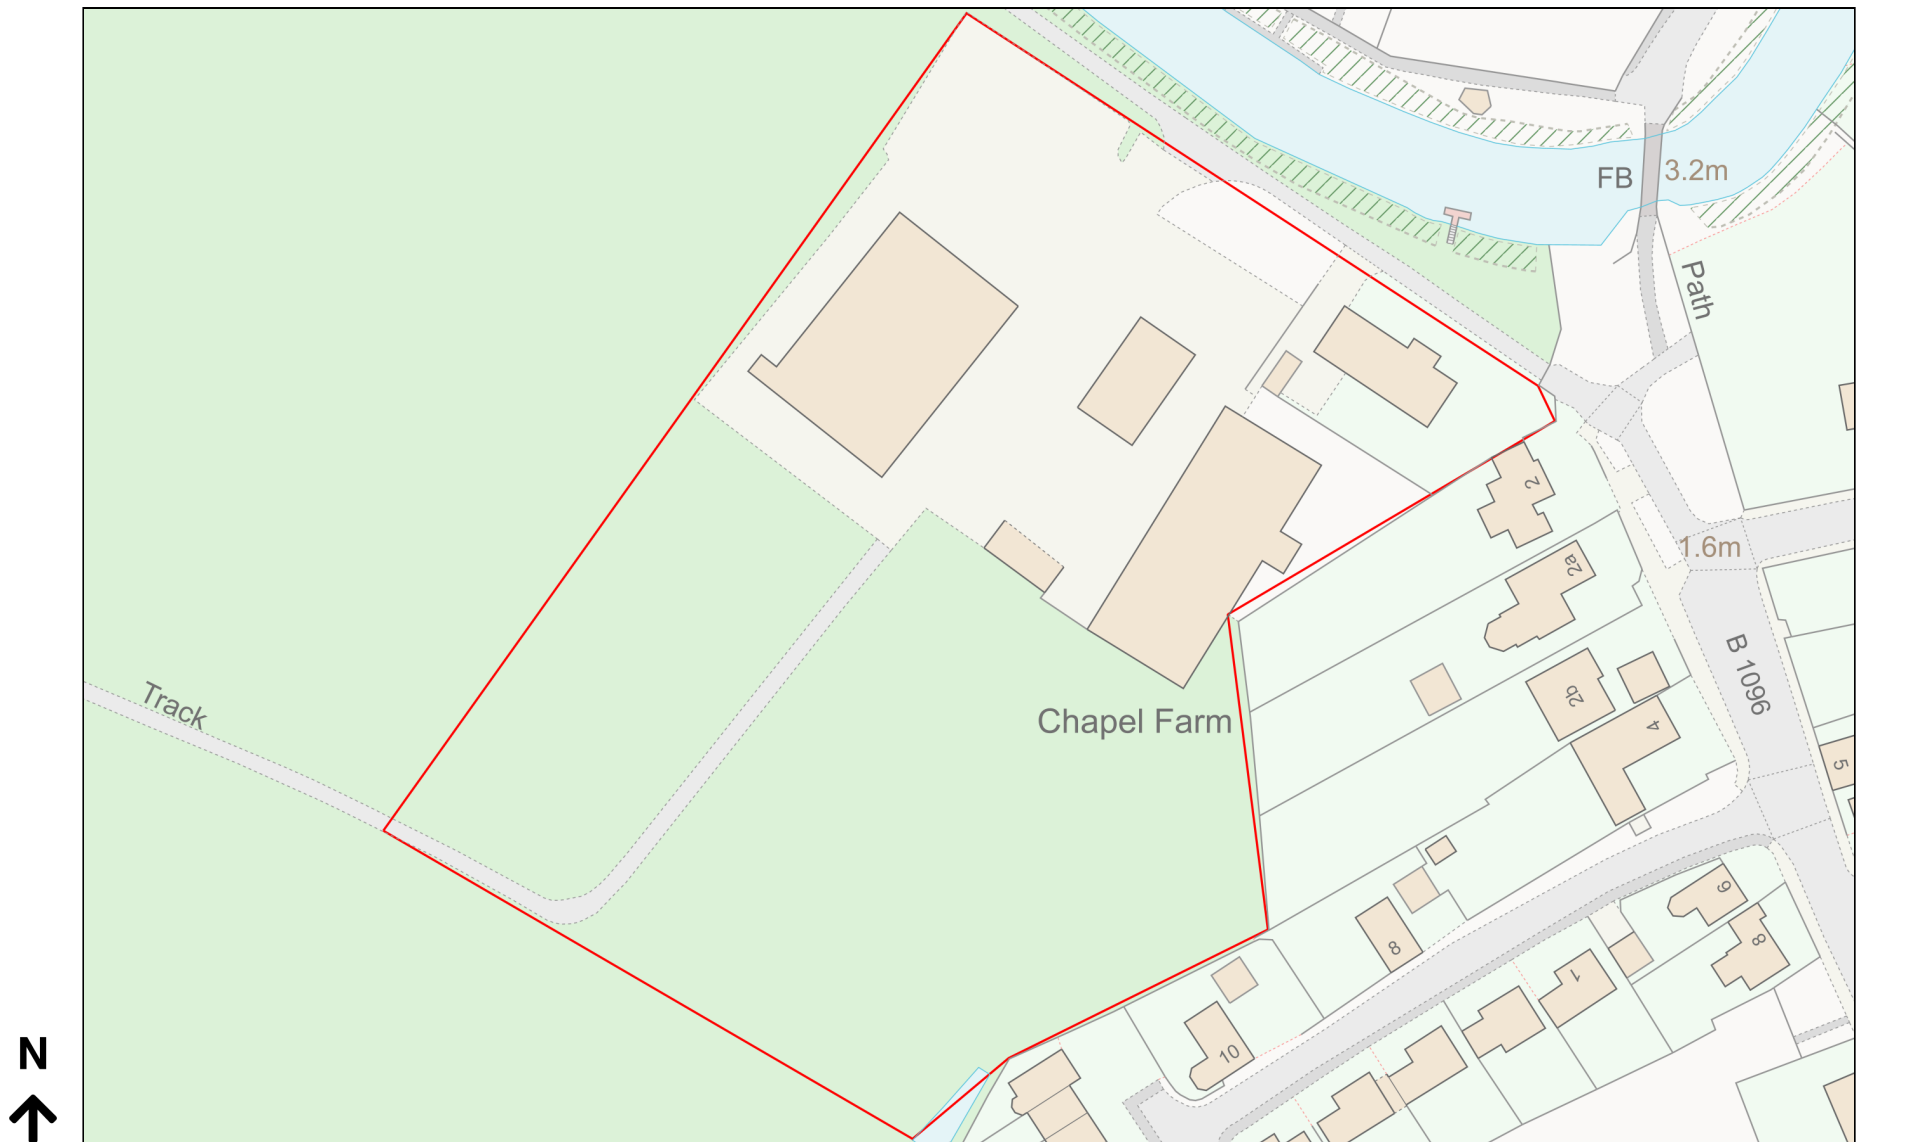

Planning Portal Reference: PP-12729195v1

